


DO NOT SCALE FROM THIS DRAWING - IF IN DOUBT PLEASE ASK.


All dimensions in millimetres.

Dimensions shown to structural faces, **NOT** finished surfs
 This drawing forms part of and is to be read in conjunction with all other architectural drawings prepared for this project as well as all structural, mechanical, electrical and other details prepared by Consultants.


This drawing and those within this set are to be read in conjunction with the Project Specification. References in parenthesis, e.g. - (F10), refer to sections / clauses within the Project Specification and are to be read in conjunction with the general workmanship and material items within the same section.

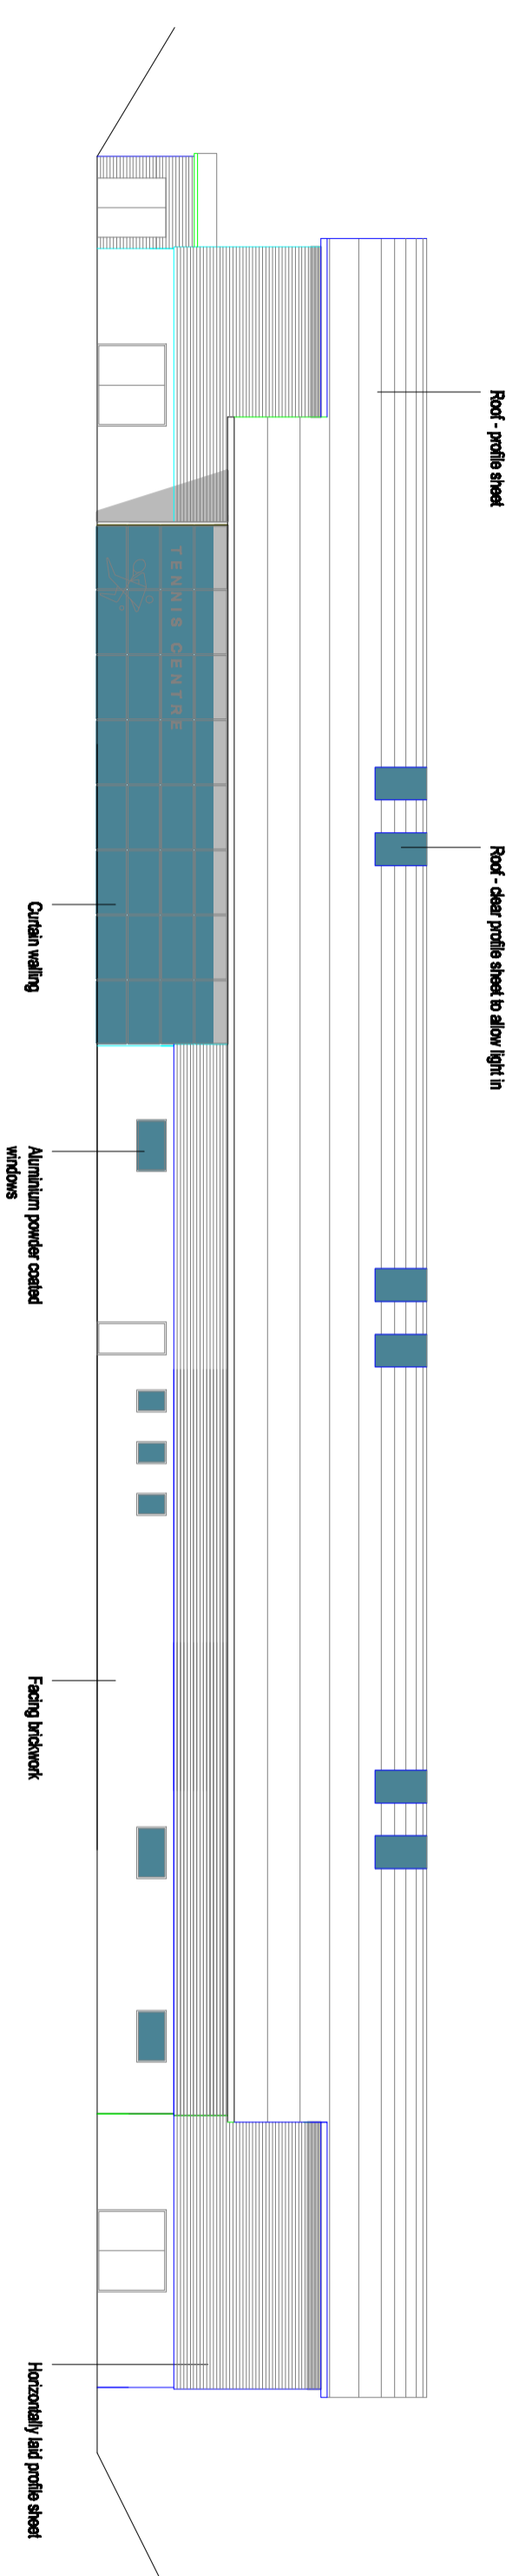


NORTH ELEVATION

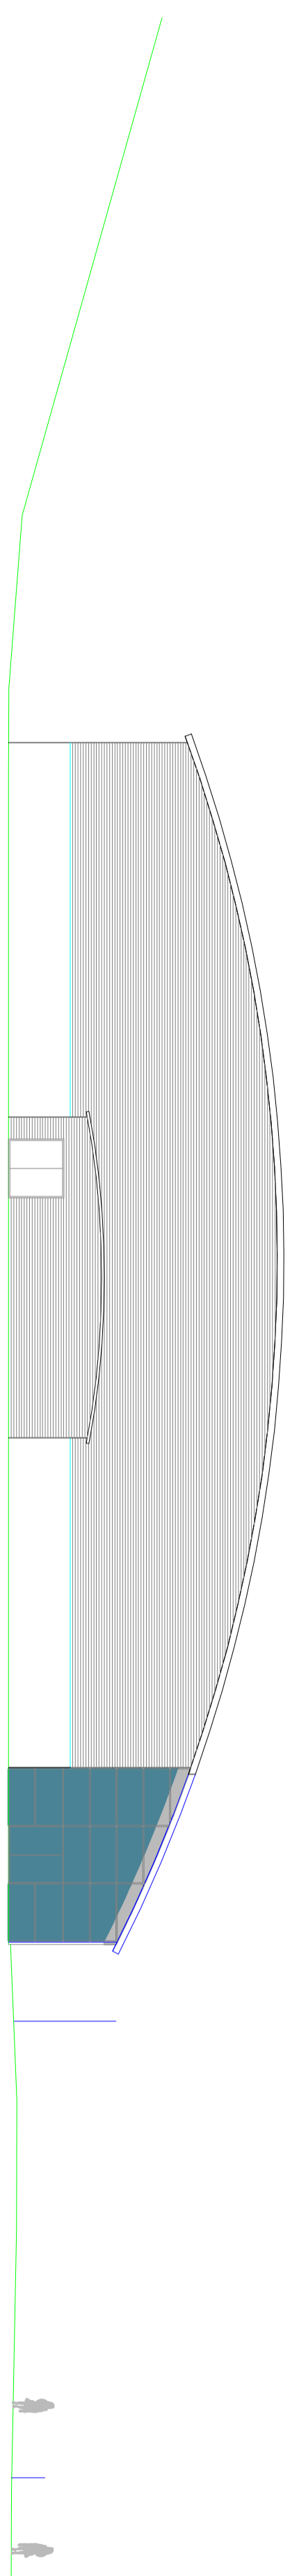

EAST ELEVATION

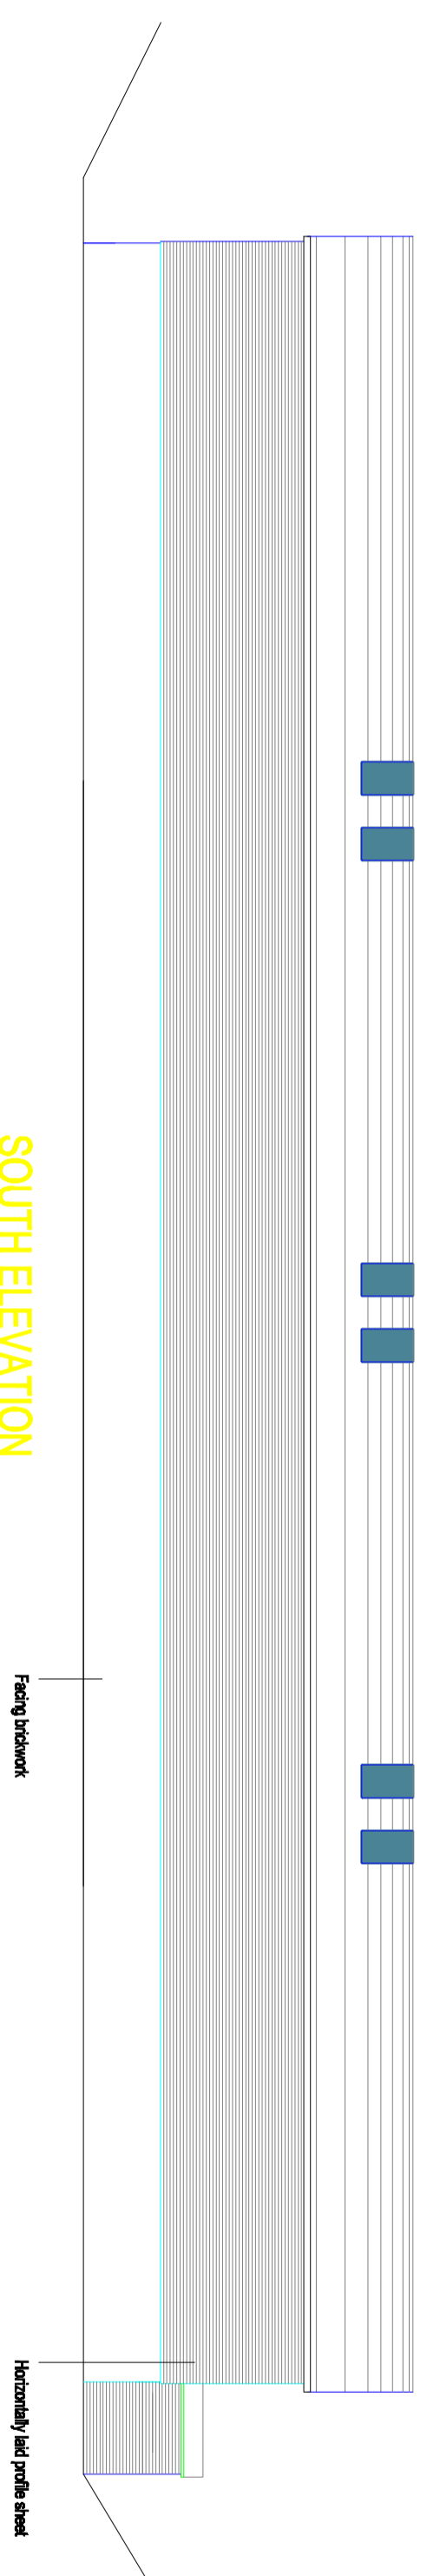


SOUTH ELEVATION

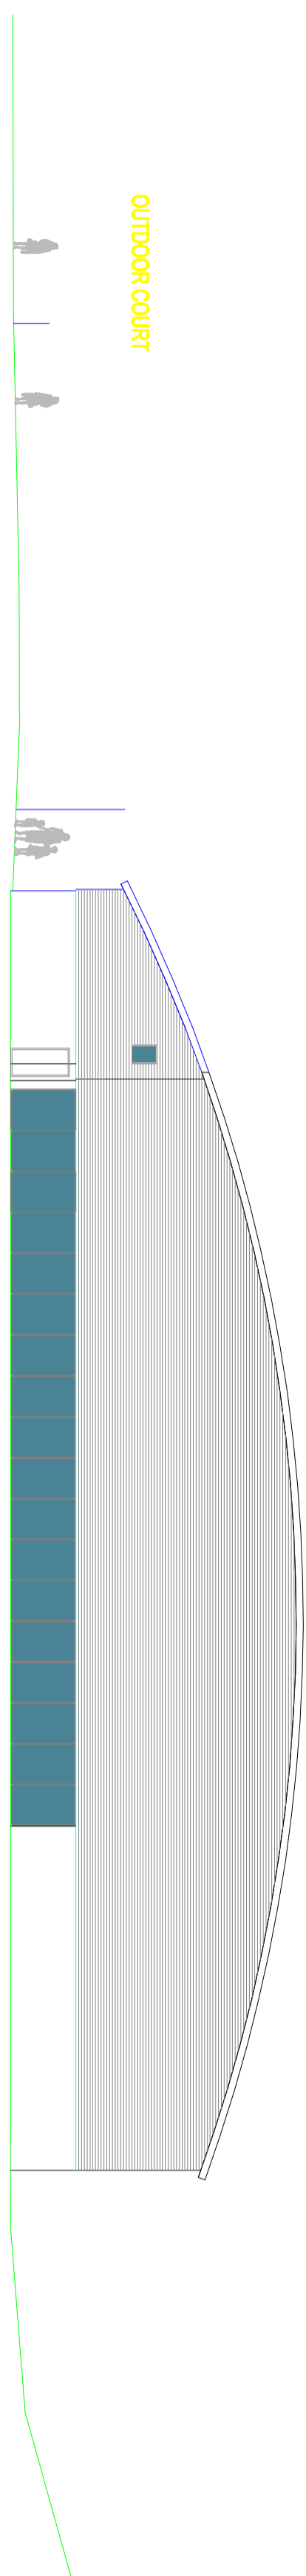

WEST ELEVATION

OUTDOOR COURT

C	GENERAL ALTERATIONS
B	GENERAL ALTERATIONS
A	COURT SIZE UPDATED

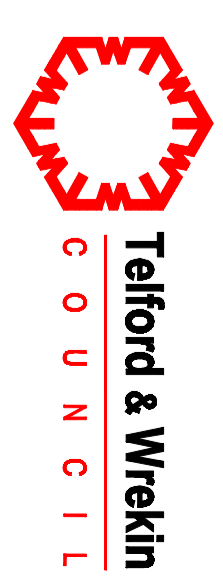

Telford & Wrekin
C O U N C I L

David Sidaway
 Head of Property & Design : Environment & Regeneration

Derby House, PO Box 212, Leam Central, Telford, Shropshire, TF3 4LB
 DX 712121 Telford 57 Telephone: +44(0)1952 381800 Facsimile: +44(0)1952 3
 Web site: <http://www.telford.gov.uk> Email: env.economy@telford.gov.uk

PROJECT
TENNIS CENTRE

DWG. TITLE
ELEVATIONS

SCALE
1:200

DATE
3.10.09

DRAWN
KW

DWG. NO.
400 C