



CART SHED : WEST ELEVATION


Scale 1:100

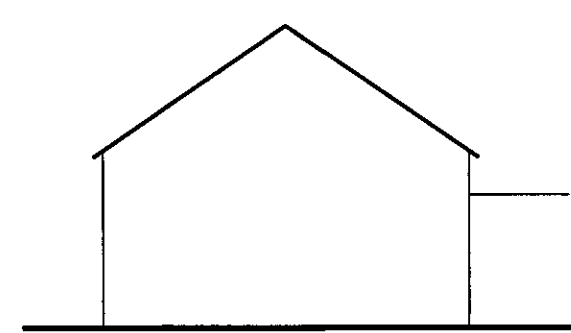


SOUTH ELEVATION

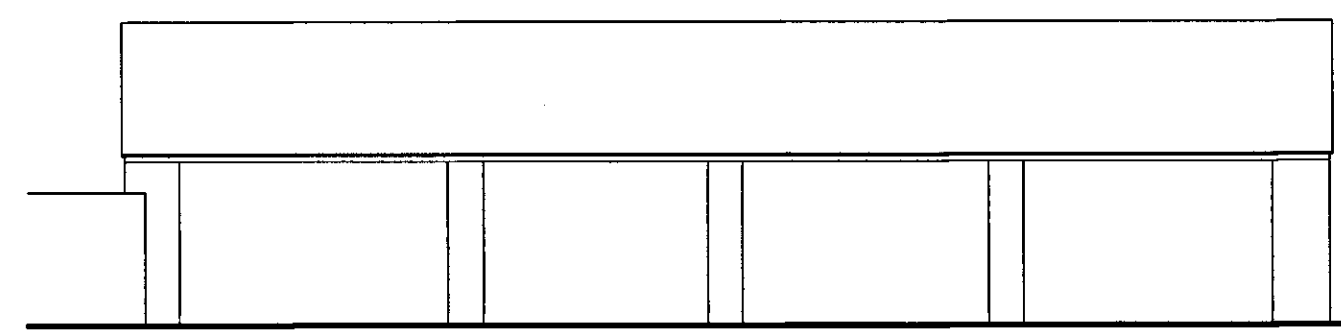


EAST ELEVATION

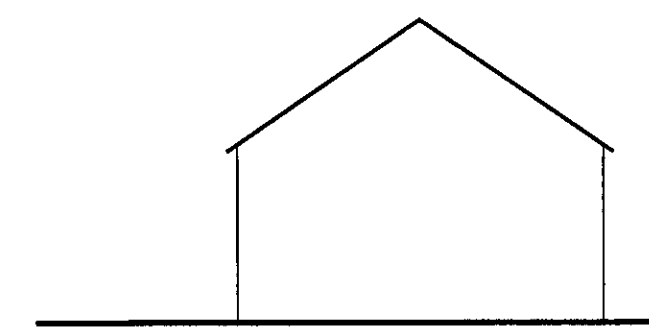


NORTH ELEVATION

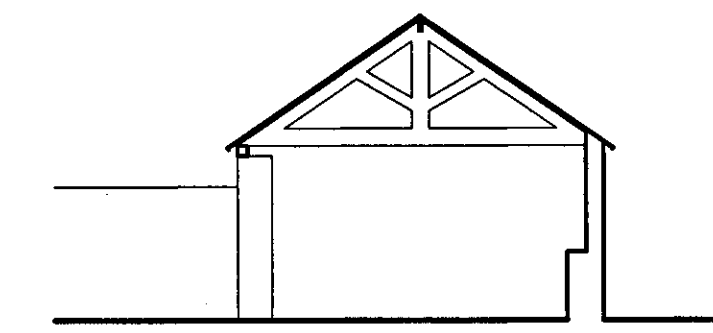


TYPICAL SECTION

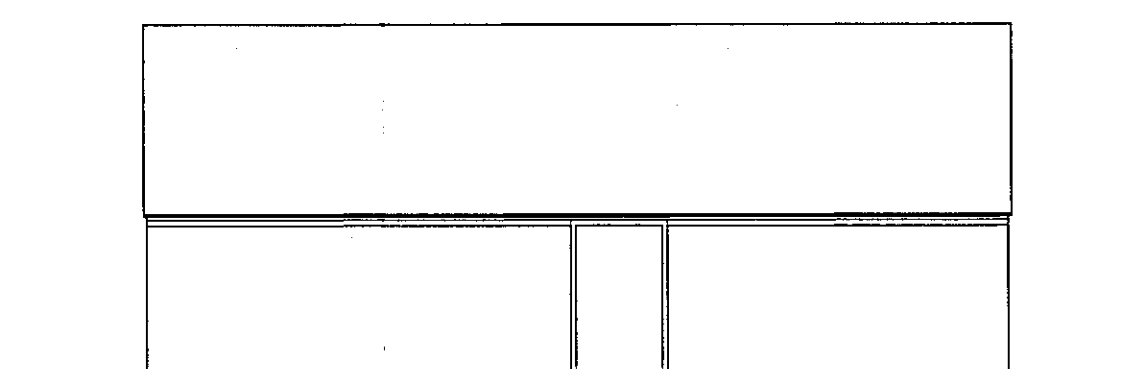

BARN : EAST ELEVATION

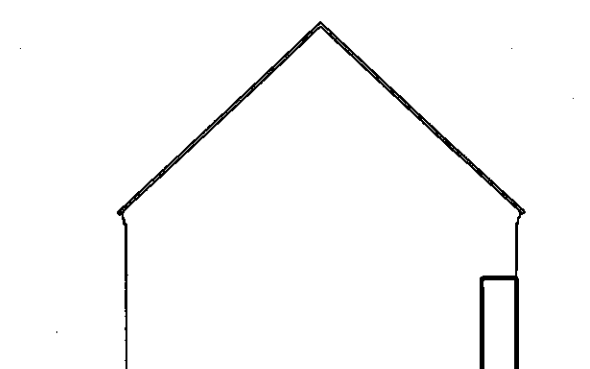


SOUTH ELEVATION

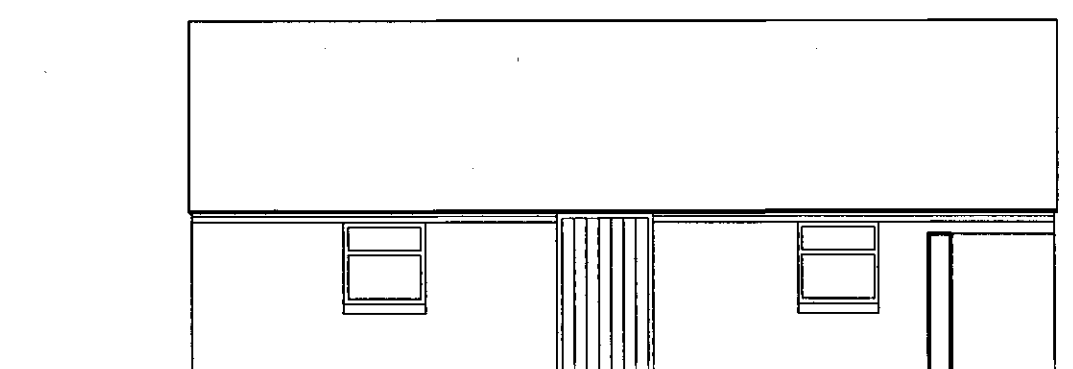


WEST ELEVATION


Scale 1:100

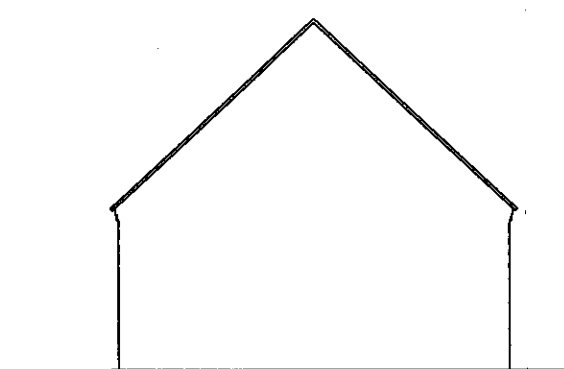

NORTH ELEVATION

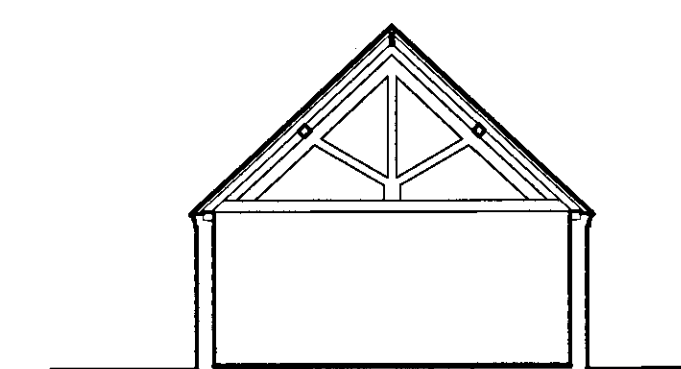


TYPICAL SECTION

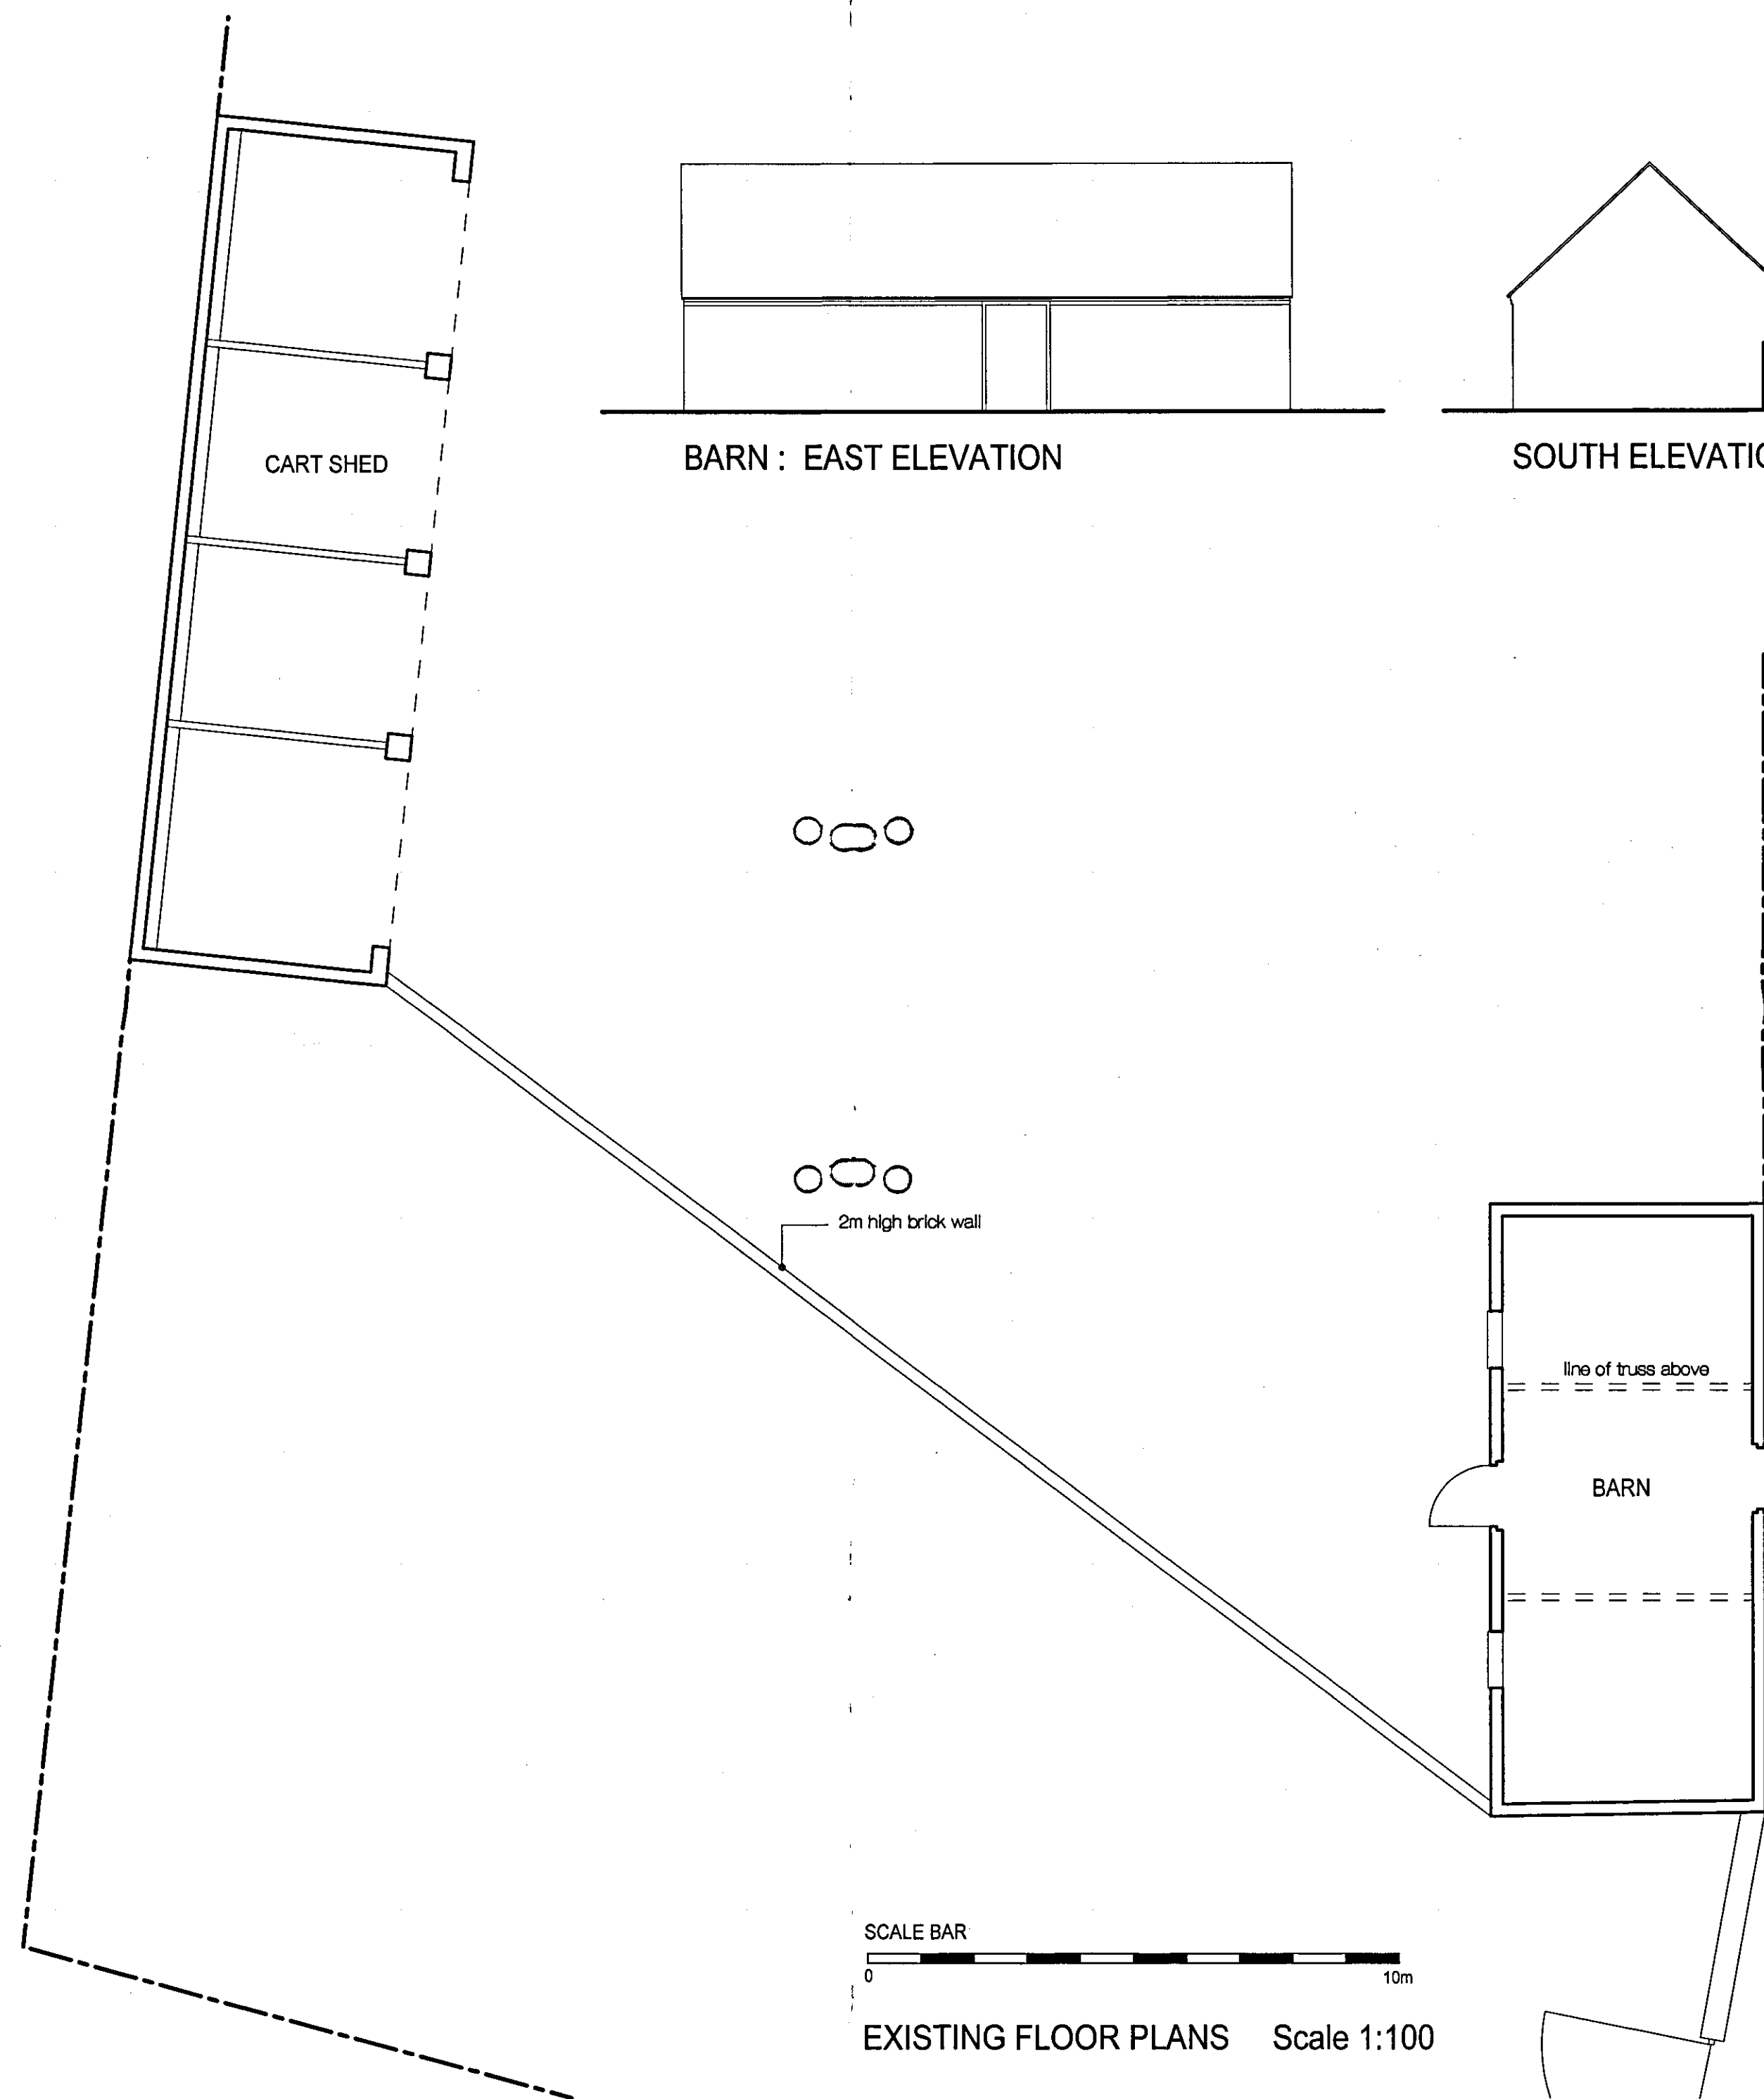

SCALE BAR 0 10m

EXISTING FLOOR PLANS Scale 1:100

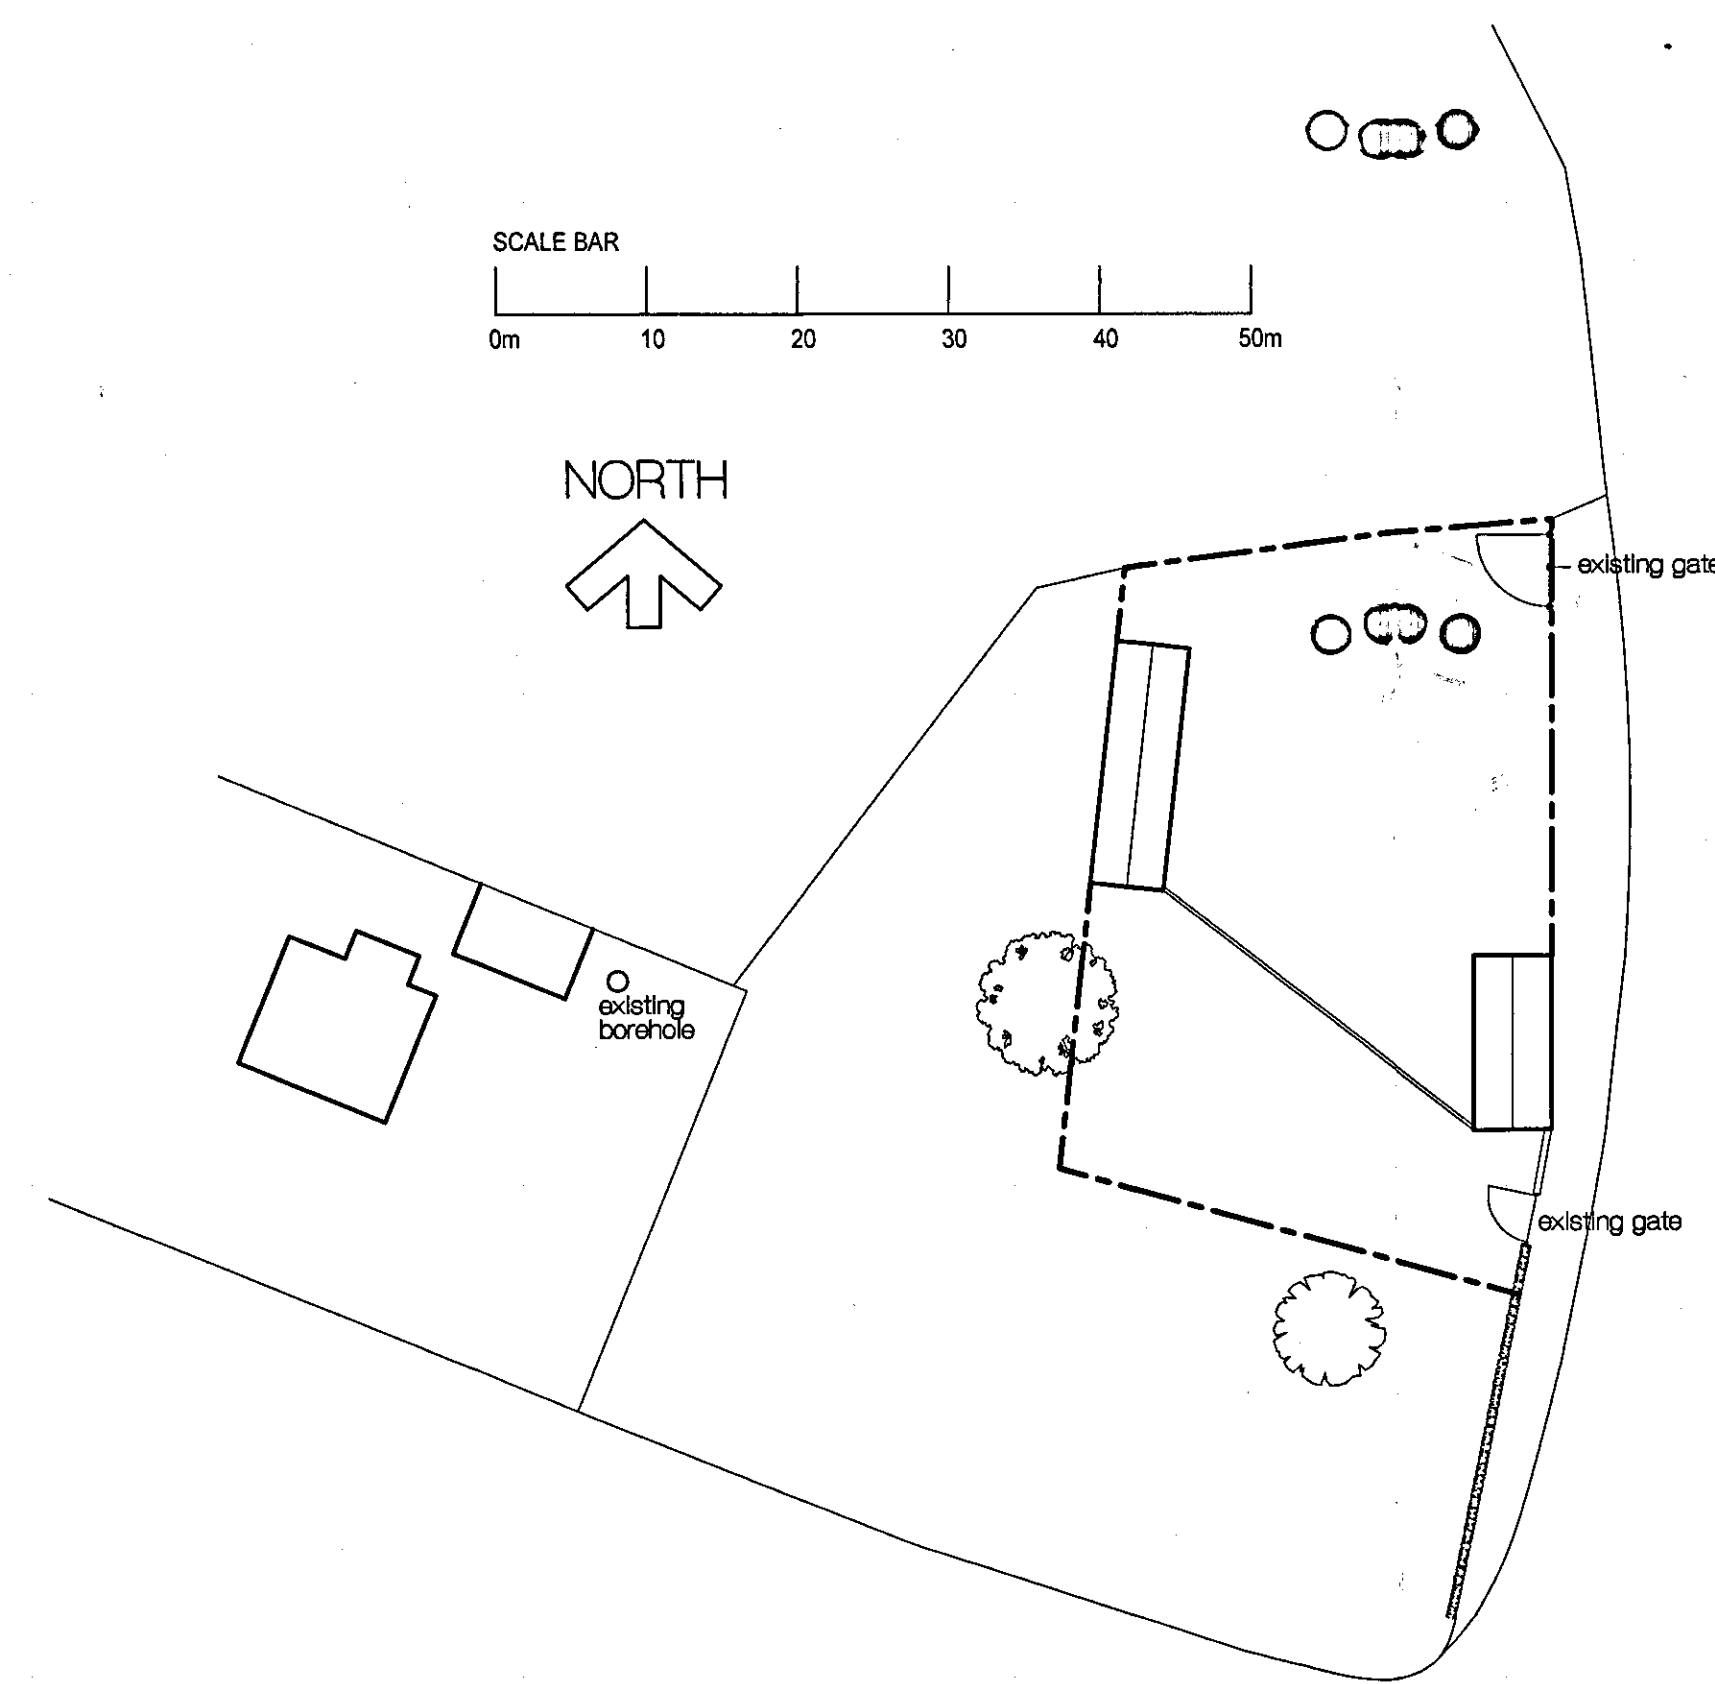

SCALE BAR 0m 10 20 30 40 50m

NORTH

EXISTING BLOCK PLAN Scale 1:500

This drawing and the building works depicted are the copyright of the Architect and may not be reproduced except by written permission.



W Stephen Andrews
BSQ(Hons)DipArchRIBA
Chartered Architect

Suite 3, Sabrina House
Sabrina Court, Longden Coleham
SHREWSBURY SY3 7BF

Tel: 01743 352600
sa@stephen-andrews.co.uk

Client:
Mr B Evans
Isombridge Farm, Isombridge
Marsh Green, Telford
TF6 6NF

Title:
Existing Buildings - Floor Plans,
Elevations and Block Plan.

Scales: 1:100 and 1:500

Date: 28/10/03 Drawing Number: 1114/01 Rev.

Drawn: WSA