



FRONT ELEVATION

1:100

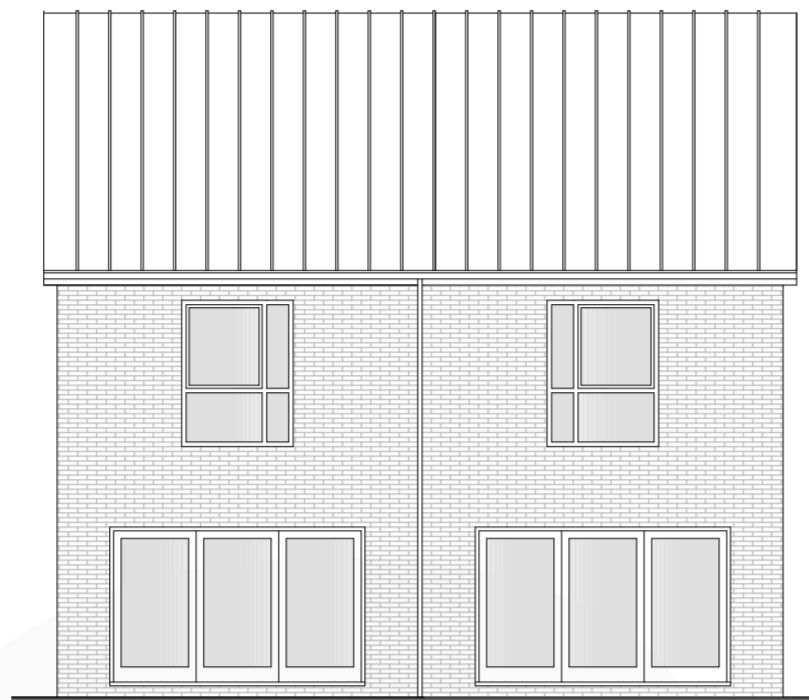


REAR ELEVATION

1:100

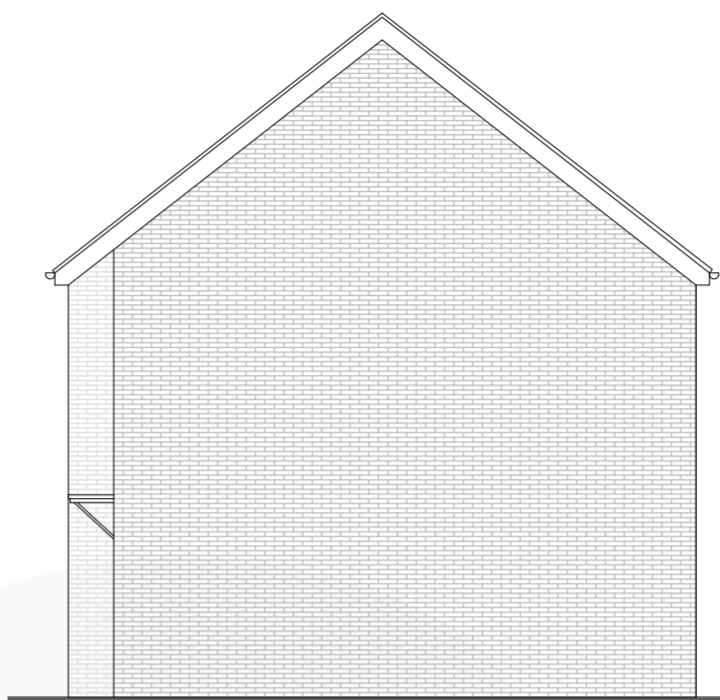


SIDE ELEVATION

1:100

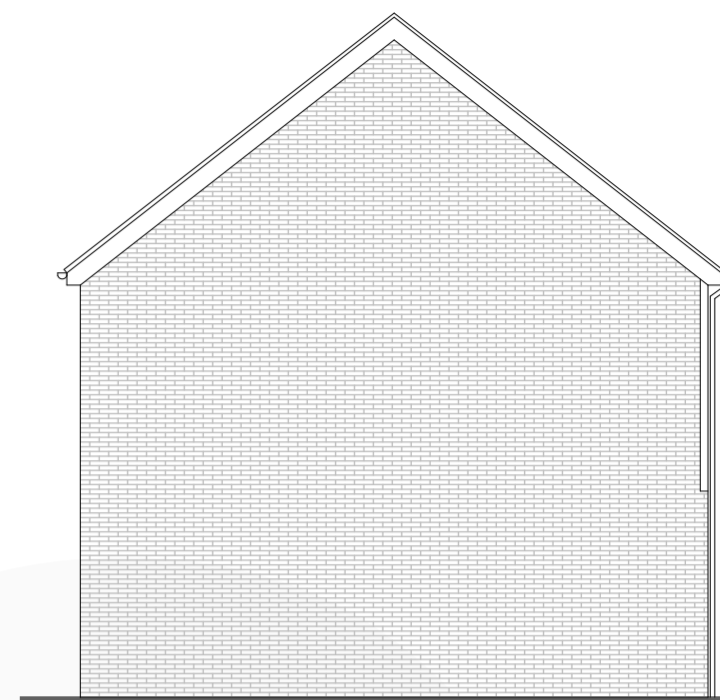

SIDE ELEVATION

1:100

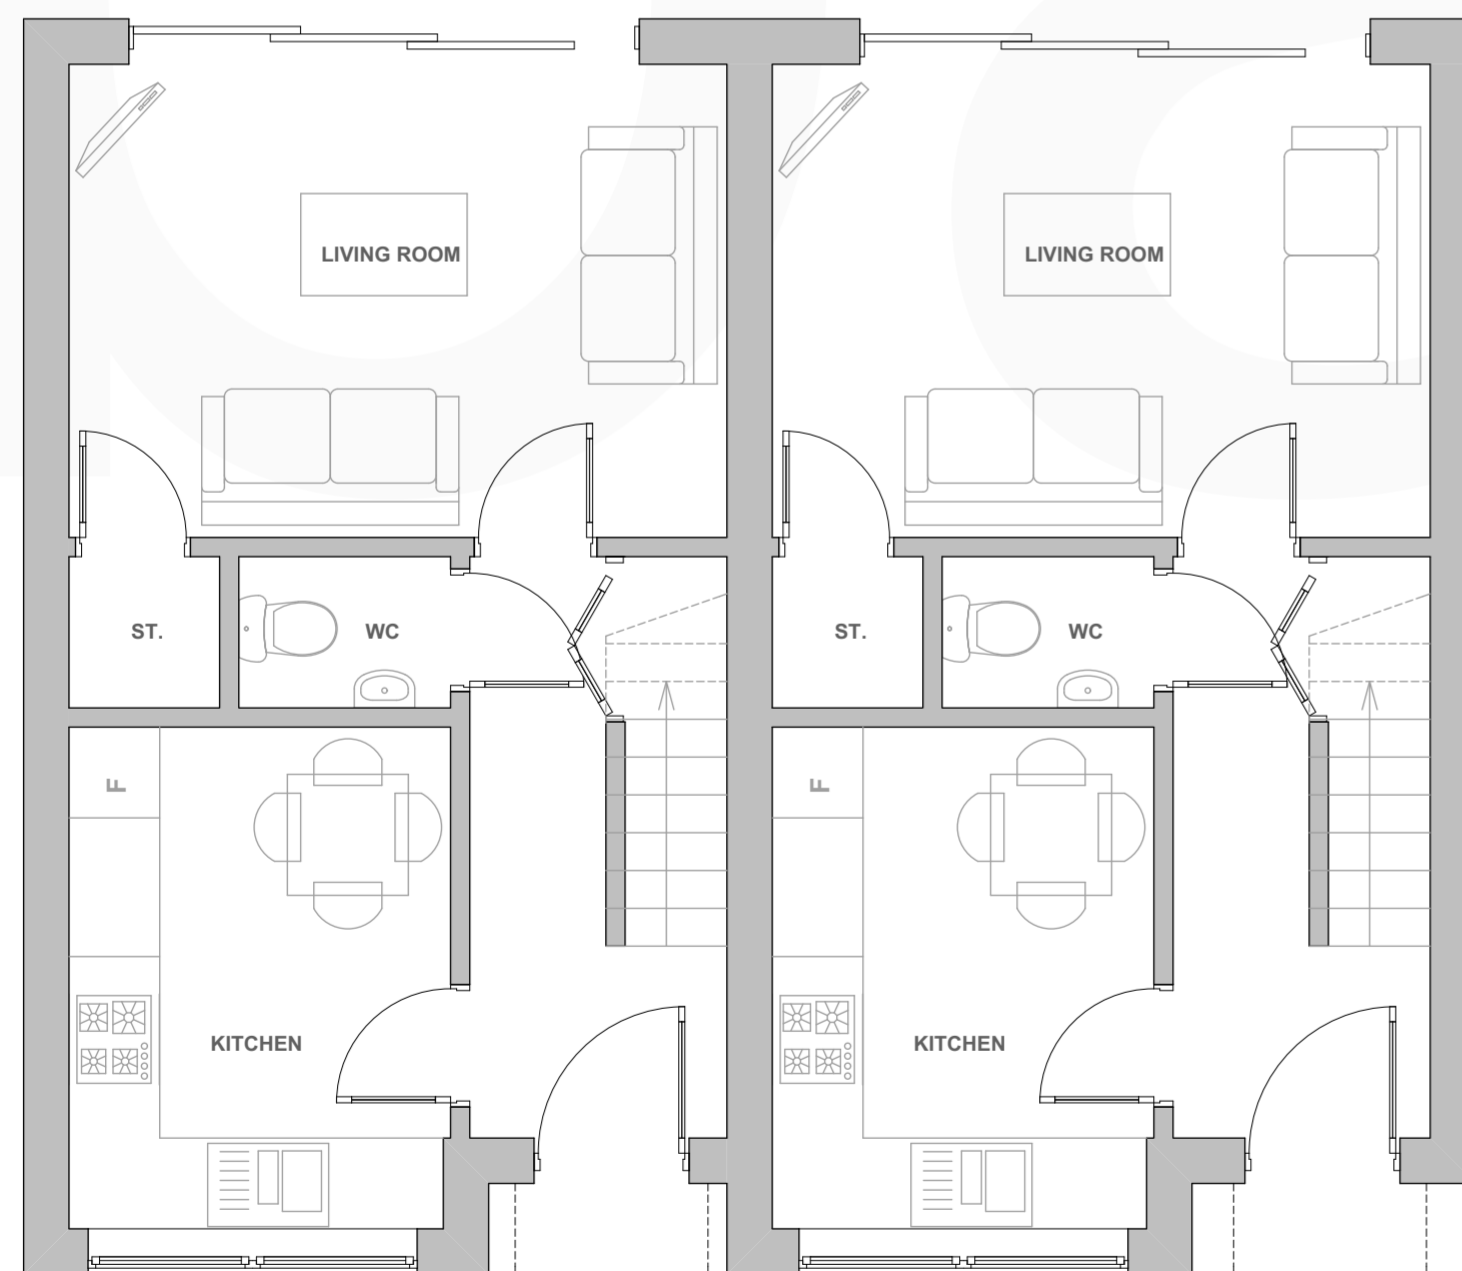

GROUND FLOOR PLAN

1:50



FIRST FLOOR PLAN

1:50

GROUND FLOOR GIA - 32m<sup>2</sup>  
FIRST FLOOR GIA - 31m<sup>2</sup>

TOTAL GIA : 63m<sup>2</sup>

Rev No.	Date	Rev.	By.	Chk.
C	03.10.14	Size of properties reduced	HR	
B	21.07.14	Rear doors amended to sliding doors	HR	
A	14.02.14	Amended further to planning officers' comments	HR	CH

PLANNING

Scale	Date	Drawn by	Chk.
1:50/100@A2	DEC '13	HR	CH



Project Title.		
THE RED LION		
Client.		
MR W STONE		
Drawing Title.		
TWO BED HOUSE TYPE		
Project No.	Drawing No.	Revision.
BA1086	PL-003	C

base Architecture and Design is a registered Limited Company

