

© This drawing and the works shown are the copyright of Central Design Consultants Ltd. and may not be reproduced except by written permission.

General Notes:

This drawing is to be read in conjunction with any other Central Design Consultants Ltd drawings

All details and dimensions are to be confirmed on site by contractor, prior to works commencing or any ordering of materials. Should any discrepancy be noted between design details/drawings and with dimensions or details on site, Central Design Consultants should be notified and guidance obtained prior to proceeding with any works

This drawing is only to be used 'for construction' if specifically noted as such

The contractor is responsible for maintaining the structural stability of the structures, ground and excavation at all times and the design, detail & installation of all necessary temporary works

Do not scale off this drawing - use figured dimensions only! If in any doubt - ask !!




Front Elevation



Right Side Elevation



Rear Elevation

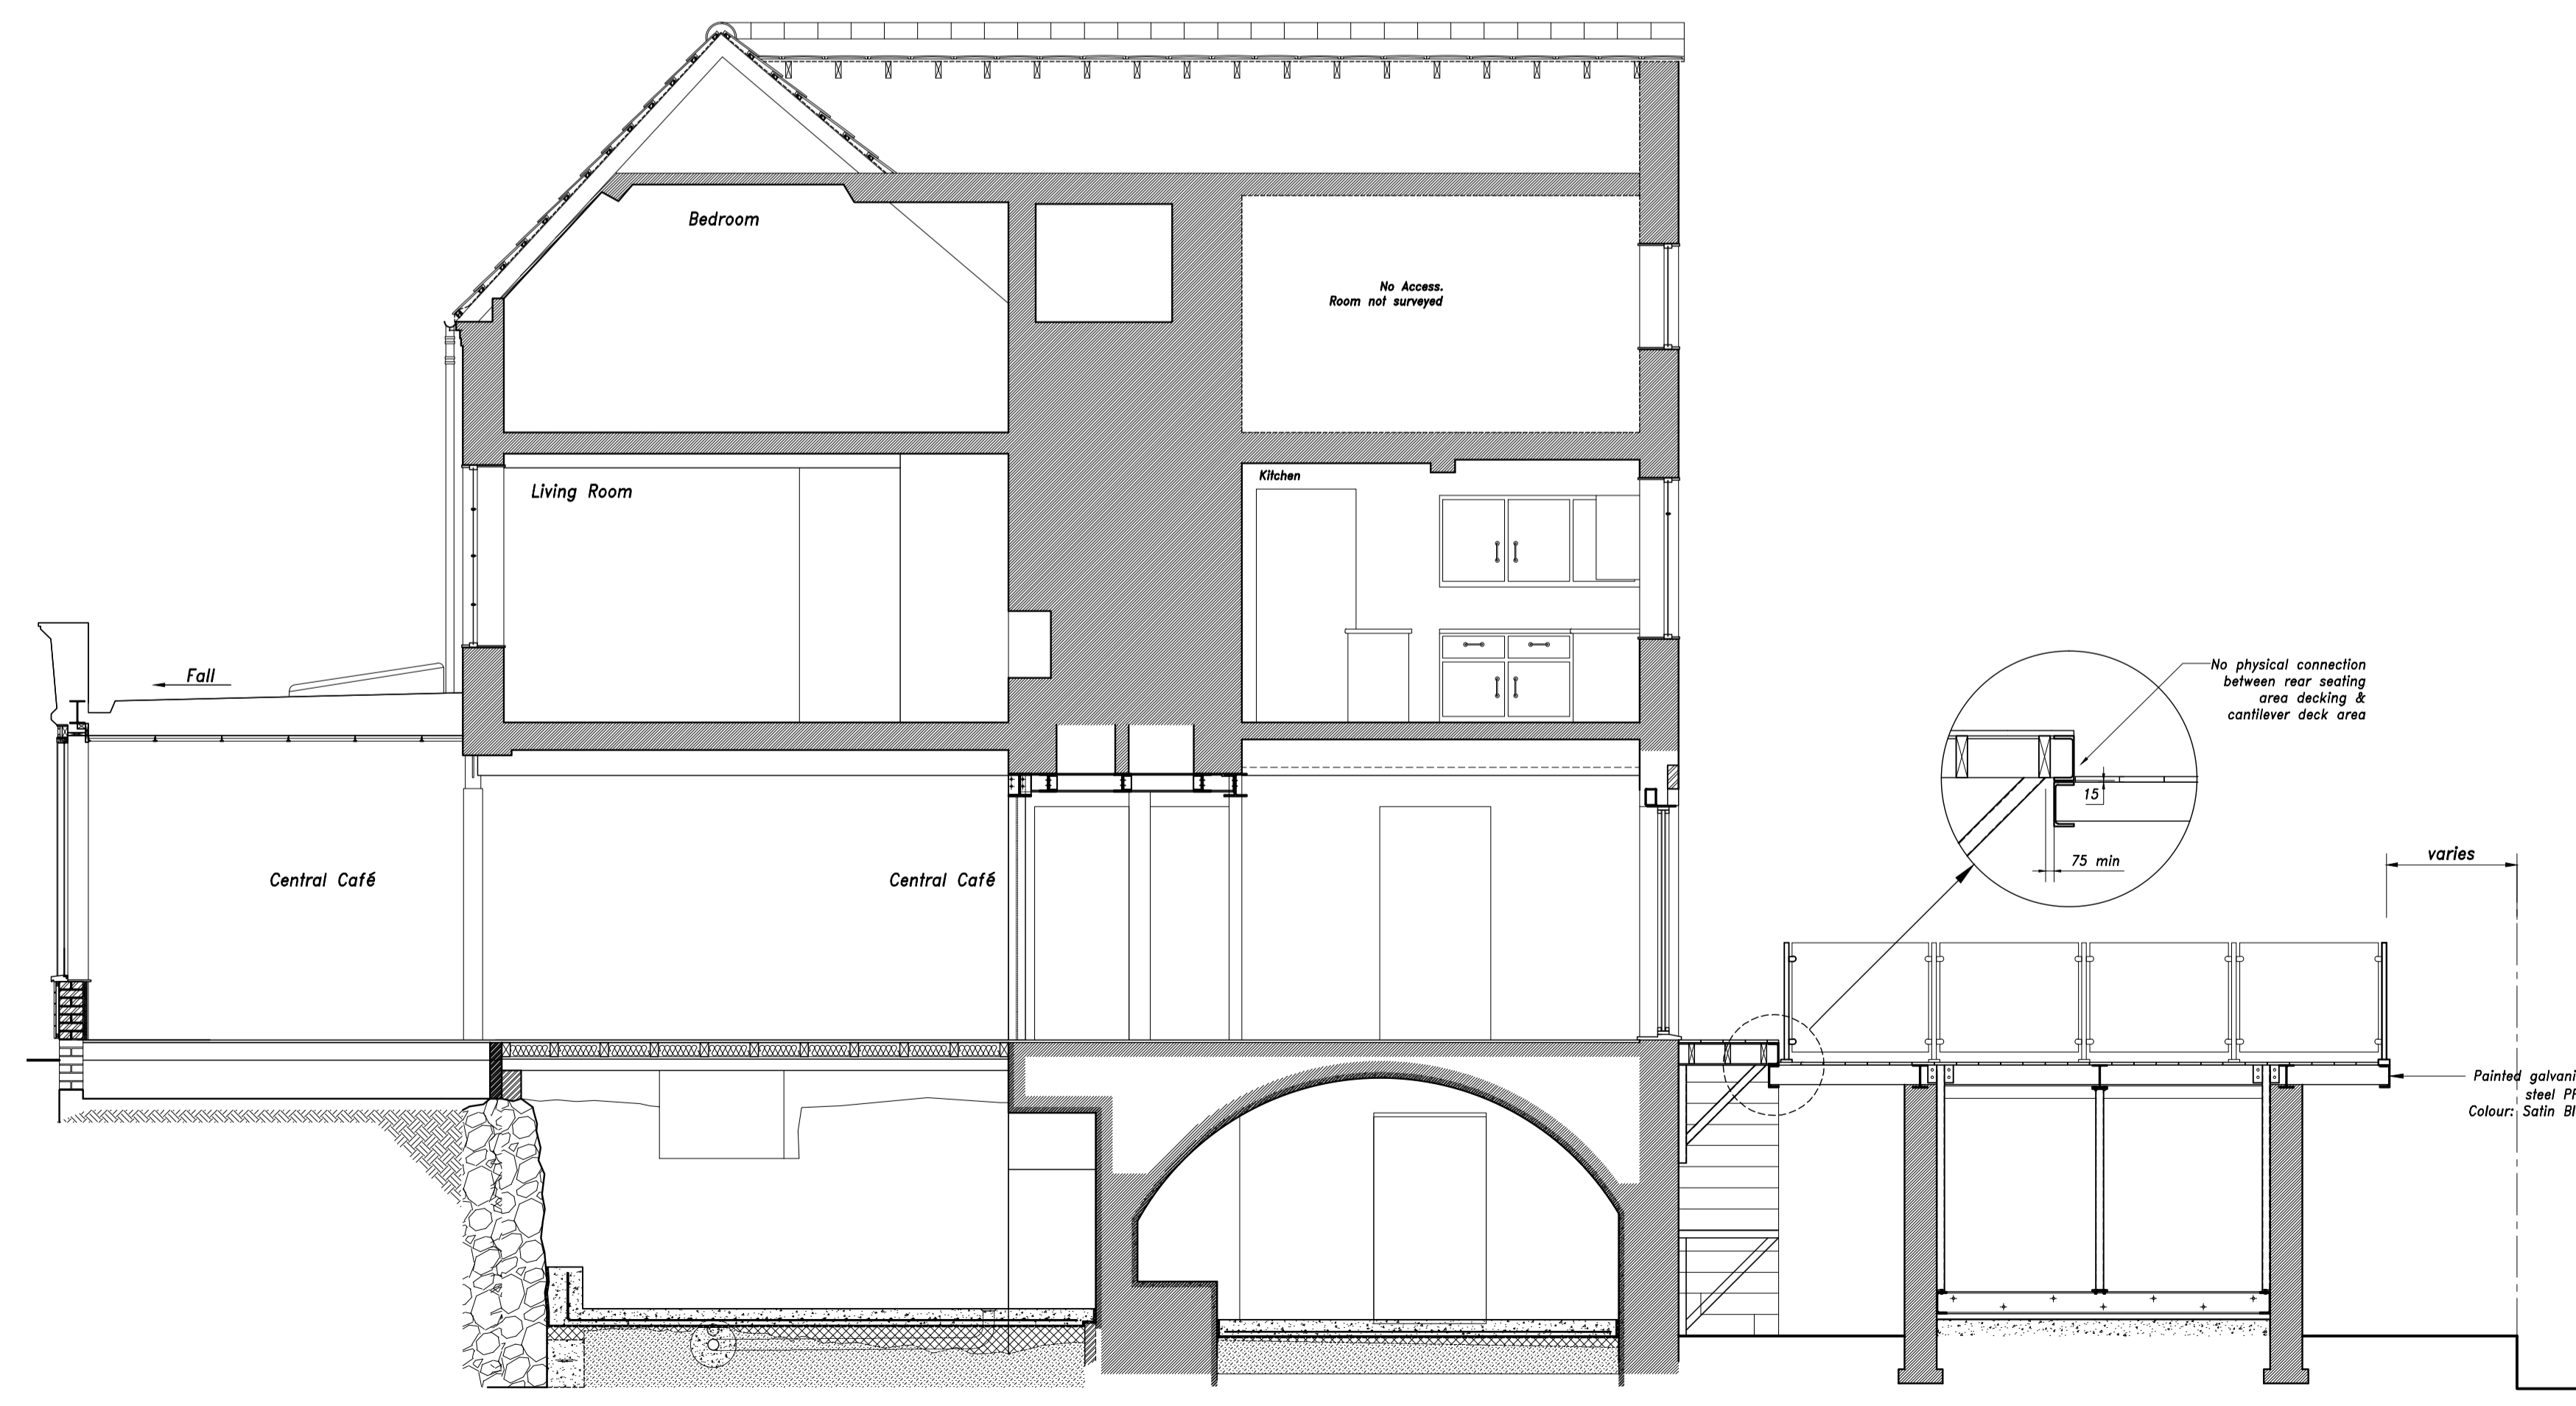

Proposed Section Through

Central Design Consultants Ltd.
FOR PLANNING PURPOSES ONLY
NOT TO BE USED FOR CONSTRUCTION

Rev c: Note regarding perimeter wall materials added at Planners request. 10.02.15 NC
Rev b: Timber close board fencing proposed replaced with brick wall. 26.01.15 NC
Rev a: Proposed boundary treatment added. 24.11.14 MK

Central Design Consultants Ltd.
Civil Structural Building
The Old Chapel, Bliton Street, Sedgley, West Midlands, DY3 1JB
Tel: 01902 662244 www.centraldesignconsultants.co.uk

Client **SKG Investments Ltd**
Job Title **Proposed Rear External Seating Area, 32 High Street, Ironbridge**
Drg. Title **Proposed Elevations & Section**

Scale **1:50 @ A1** Drg. No. **2109-006-04c**
Date **September 2014**
Drawn **MK**