


Notes
 Copyright in this drawing remains the property of BM3 Architecture Limited.
 Do not scale this drawing.
 Work to figured dimensions only.
 Contractors and consultants are to advise BM3 Architecture Limited of any discrepancies.

No. Plots: 04
 Plots: 26, 27, 28, 29

Material Schedule

-  Red Facing Brick. Ibstock Etruria Mixture.
-  Grey / Blue Soldier Course
-  Slate Grey Russell Grampian Concrete Roof Tiles
-  Vertical Timber Cladding

Windows = Grey uPVC

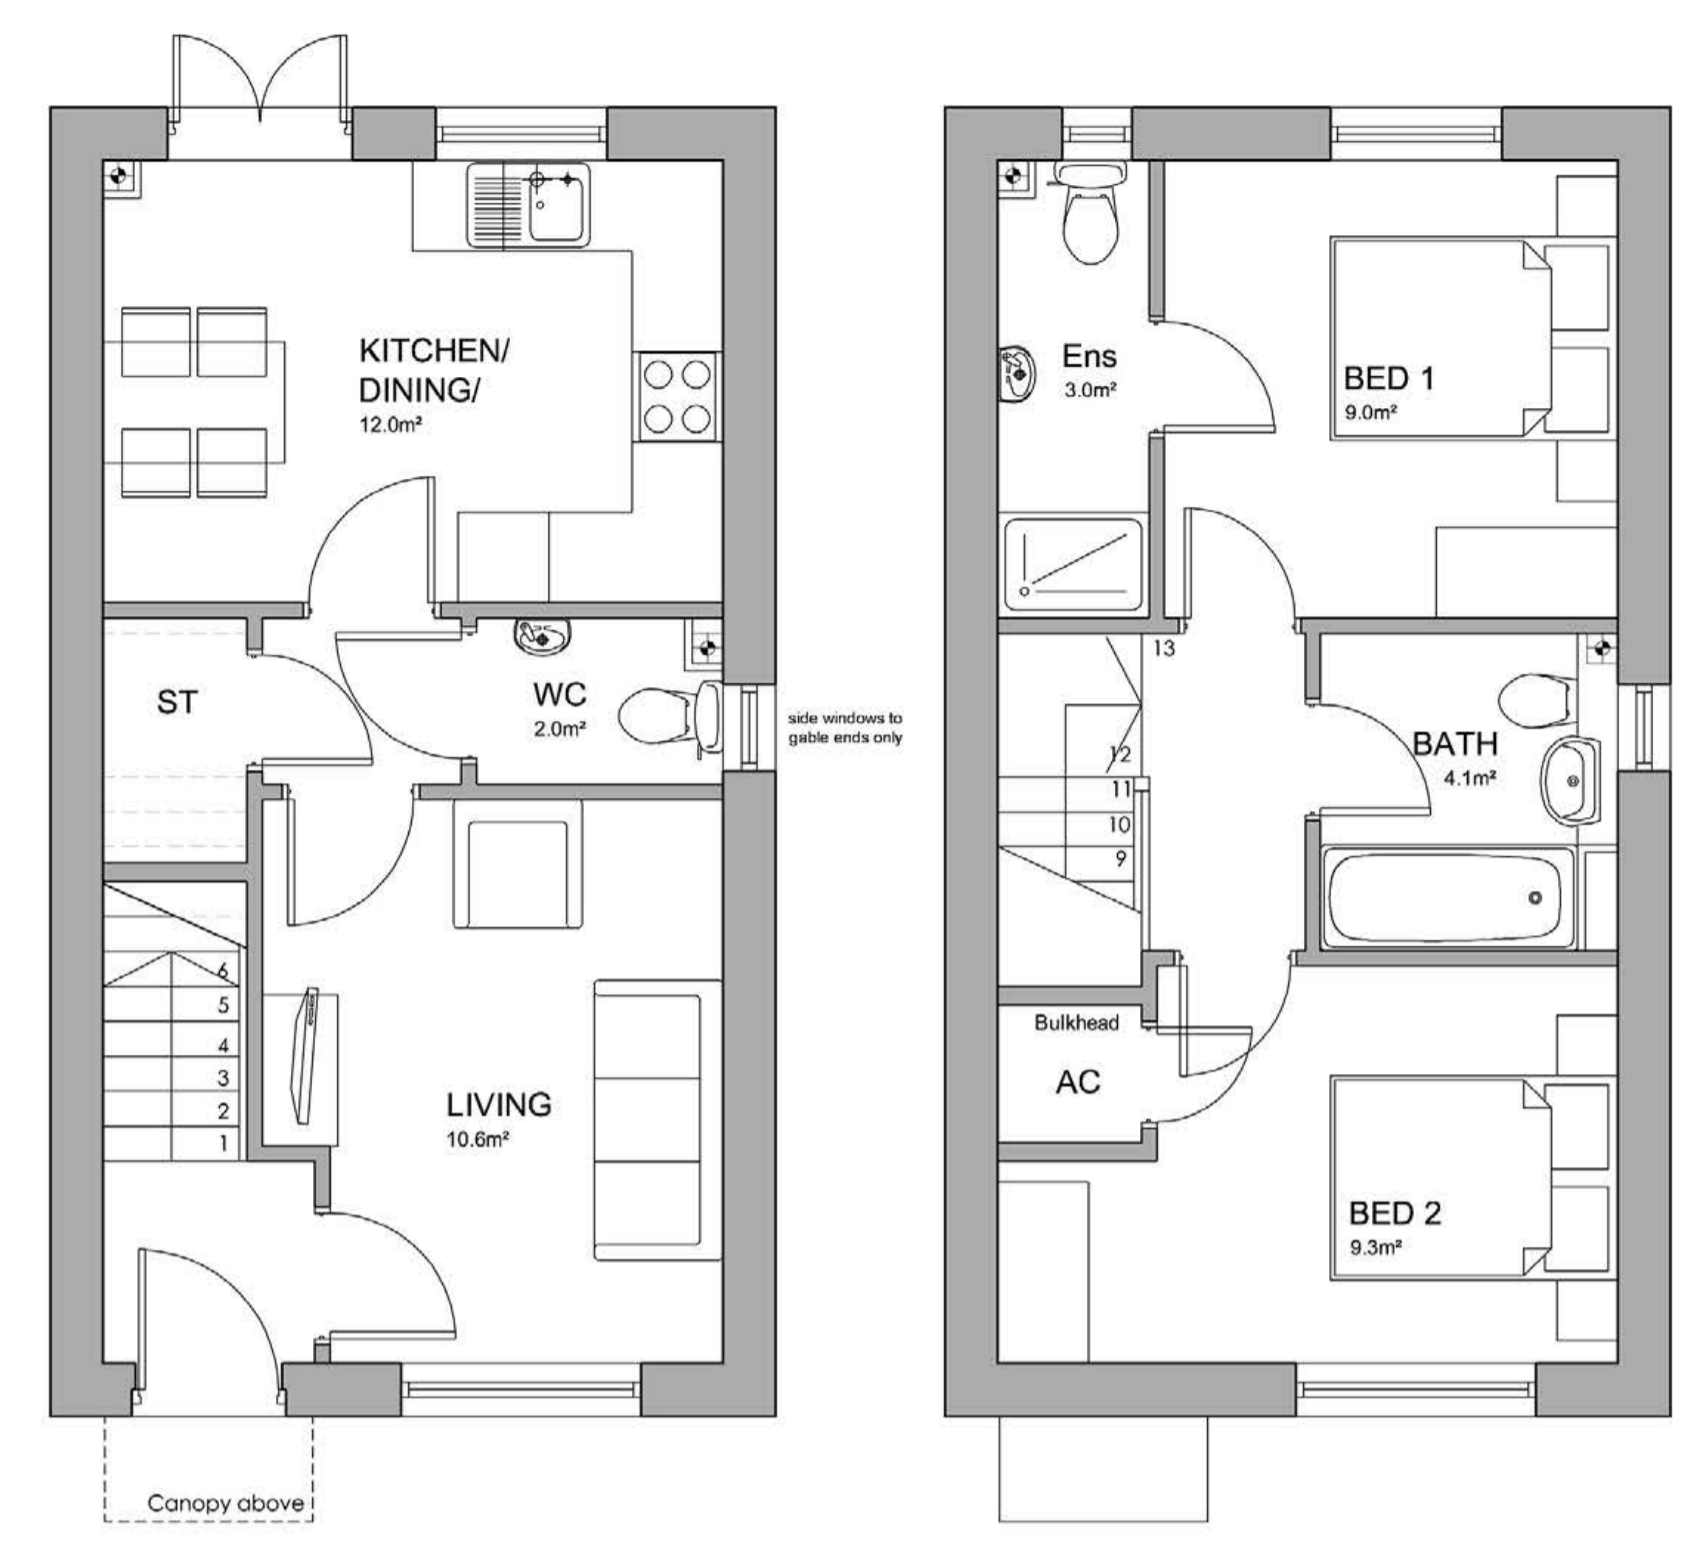


GROUND FLOOR
 area: 32.60 m2
FIRST FLOOR
 area: 32.60 m2
TYPE M.2Bc
 2 Bed Dwelling, TOTAL area: 65.20 m2

revision	date	drawn	chckd
A	19/11/14	PJS	NW



FRONT ELEVATION

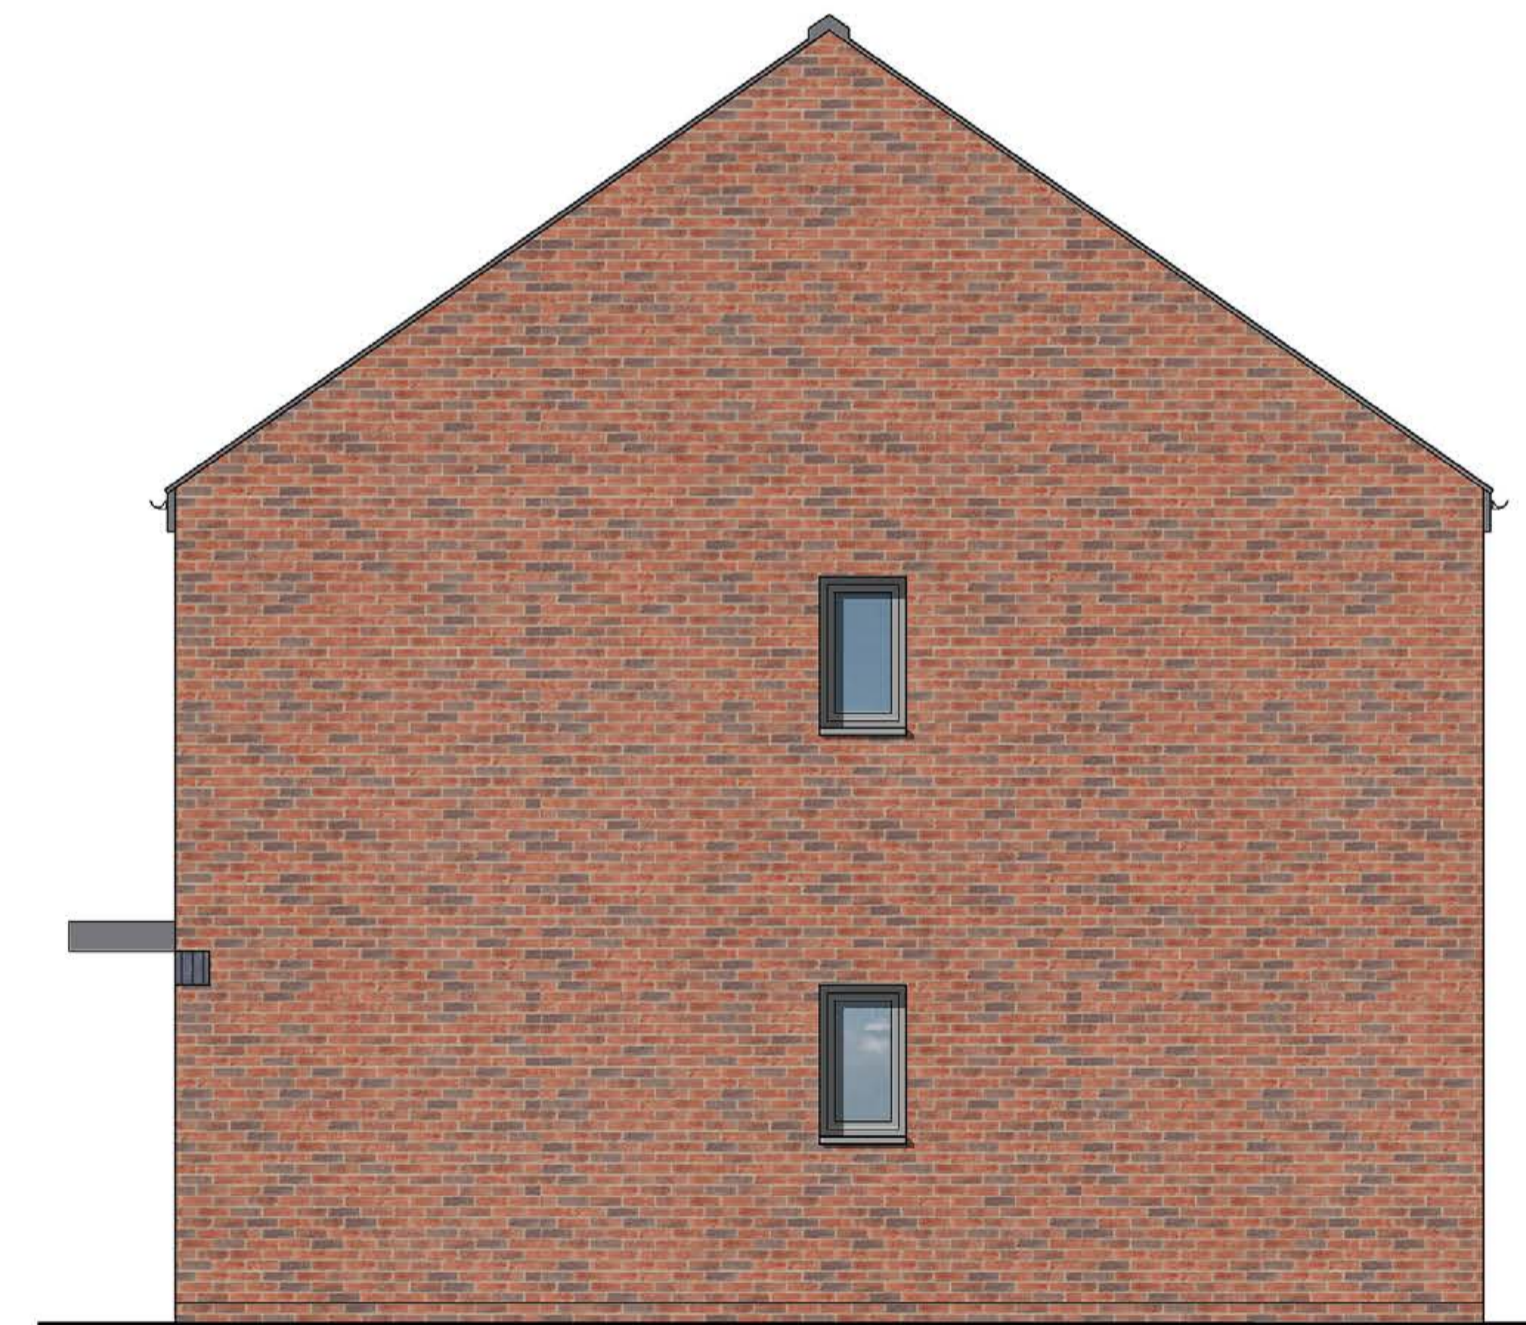

SIDE ELEVATION
 side windows to gable ends only



REAR ELEVATION

project		
THIP TELFORD		
CISB element		
DESIGN		
drawing		
RANDLAY HOUSE TYPE M.2Bc		
drawn by	checked	
BR	KZ	
scale	date	
1:50@A1	JAN 2014	
job number	drawing number	revision
52534.4	D104	A