

Notes
 Copyright in this drawing remains the property of BM3 Architecture Limited.
 Do not scale this drawing.
 Work to figured dimensions only.
 Contractors and consultants are to advise BM3 Architecture Limited of any discrepancies.


No. Plots: 01
 Plots: 25

Material Schedule


-  Red Facing Brick. Ibstock Etruria Mixture.
-  Grey / Blue Soldier Course
-  Slate Grey Russell Grampian Concrete Roof Tiles
-  Vertical Timber Cladding

Windows = Grey uPVC

revision	date	drawn	chckd
A	19/11/14	PJS	NW

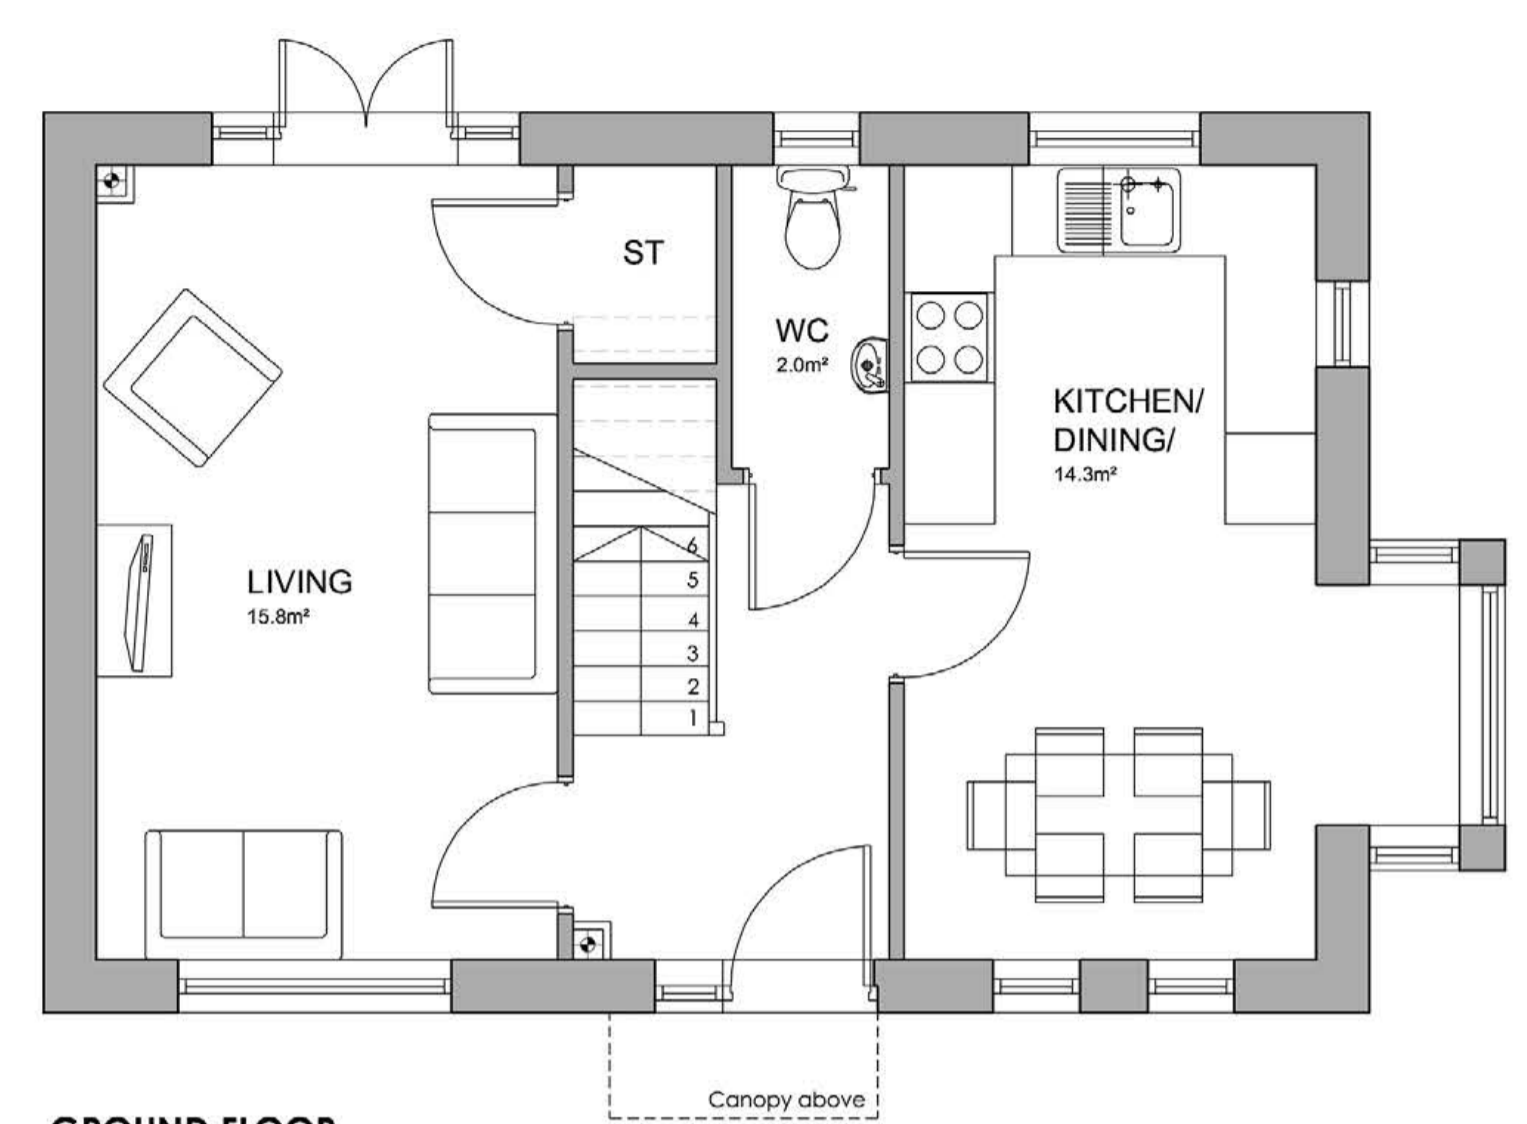

GROUND FLOOR
 area: 42.40 m2
 bay area: 1.50 m2
 TYPE M.3Bb
 3 Bed Dwelling, TOTAL area: 84.80 m2
 total area with bay area: 86.3 m2
 STYLE 1

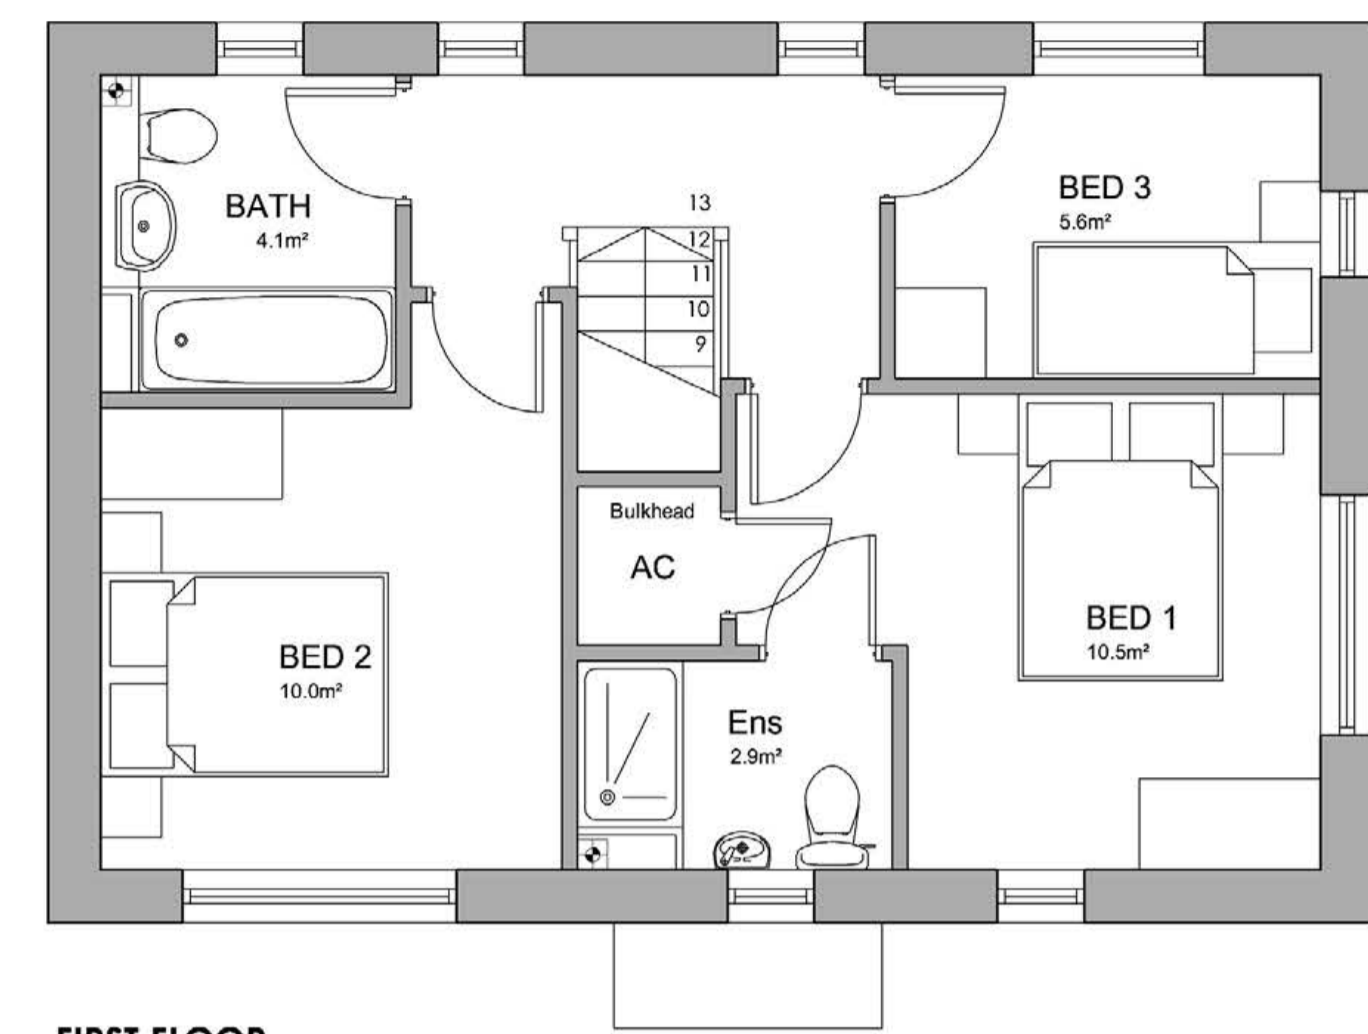


FIRST FLOOR
 area: 42.40 m2



FRONT ELEVATION



SIDE ELEVATION

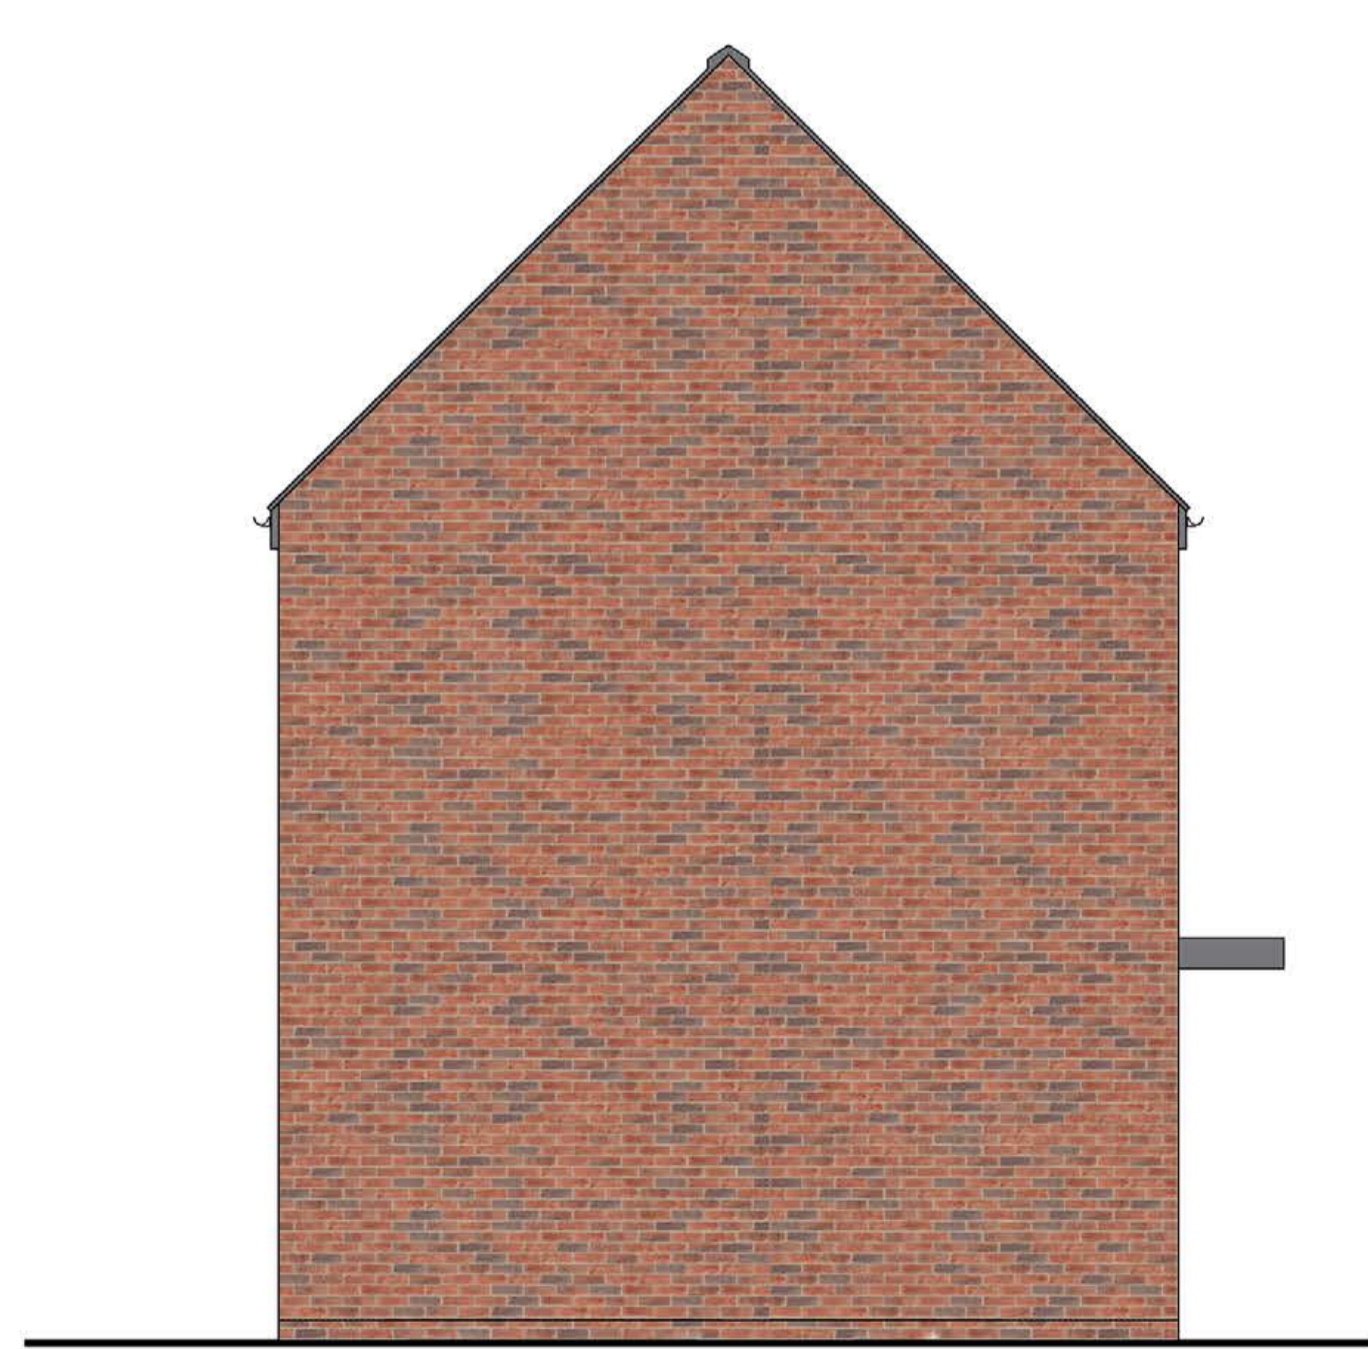

SIDE ELEVATION



REAR ELEVATION

project		
THIP TELFORD		
CIS/b element		
DESIGN		
drawing		
RANDLAY HOUSE TYPE M.3Bb - STYLE 1		
drawn by	checked	
BR	KZ	
scale	date	
1:50@A1	JAN 2014	
job number	drawing number	revision
52534.4	D108	A