

ALL DIMENSIONS ARE IN mm UNLESS NOTED OTHERWISE

N.G.R E: 368801 N: 309761

CONCESSION REQUIRED YES

NOTES:

BOROUGH OF TELFORD  
 ENVIRONMENT & REGISTRATION  
 22 MAY 2015  
**RECEIVED**

REV	Issued For Approval	BY	DATE
A		DI	31.03.15
	MODIFICATION	BY CH	DATE




**vodafone**  
 CTIL - BEACON

Cell Name	Opt.
LAND ADJACENT TO ROUNDABOUT	-
Cell ID No	
CTIL	VF
124742	08816
	047691

Site Address / Contact Details  
 OLD PARK WAY  
 TELFORD  
 SHROPSHIRE  
 TF3 5DA

Drawing Title: EXISTING SITE ELEVATION	
Purpose of Issue: PLANNING	
Drawing Number: 300	Original Sheet Size A3
Surveys By: AP	Issue: A
Drawn: DI	Checked: JT
Date: 31.03.15	Date: 31.03.15

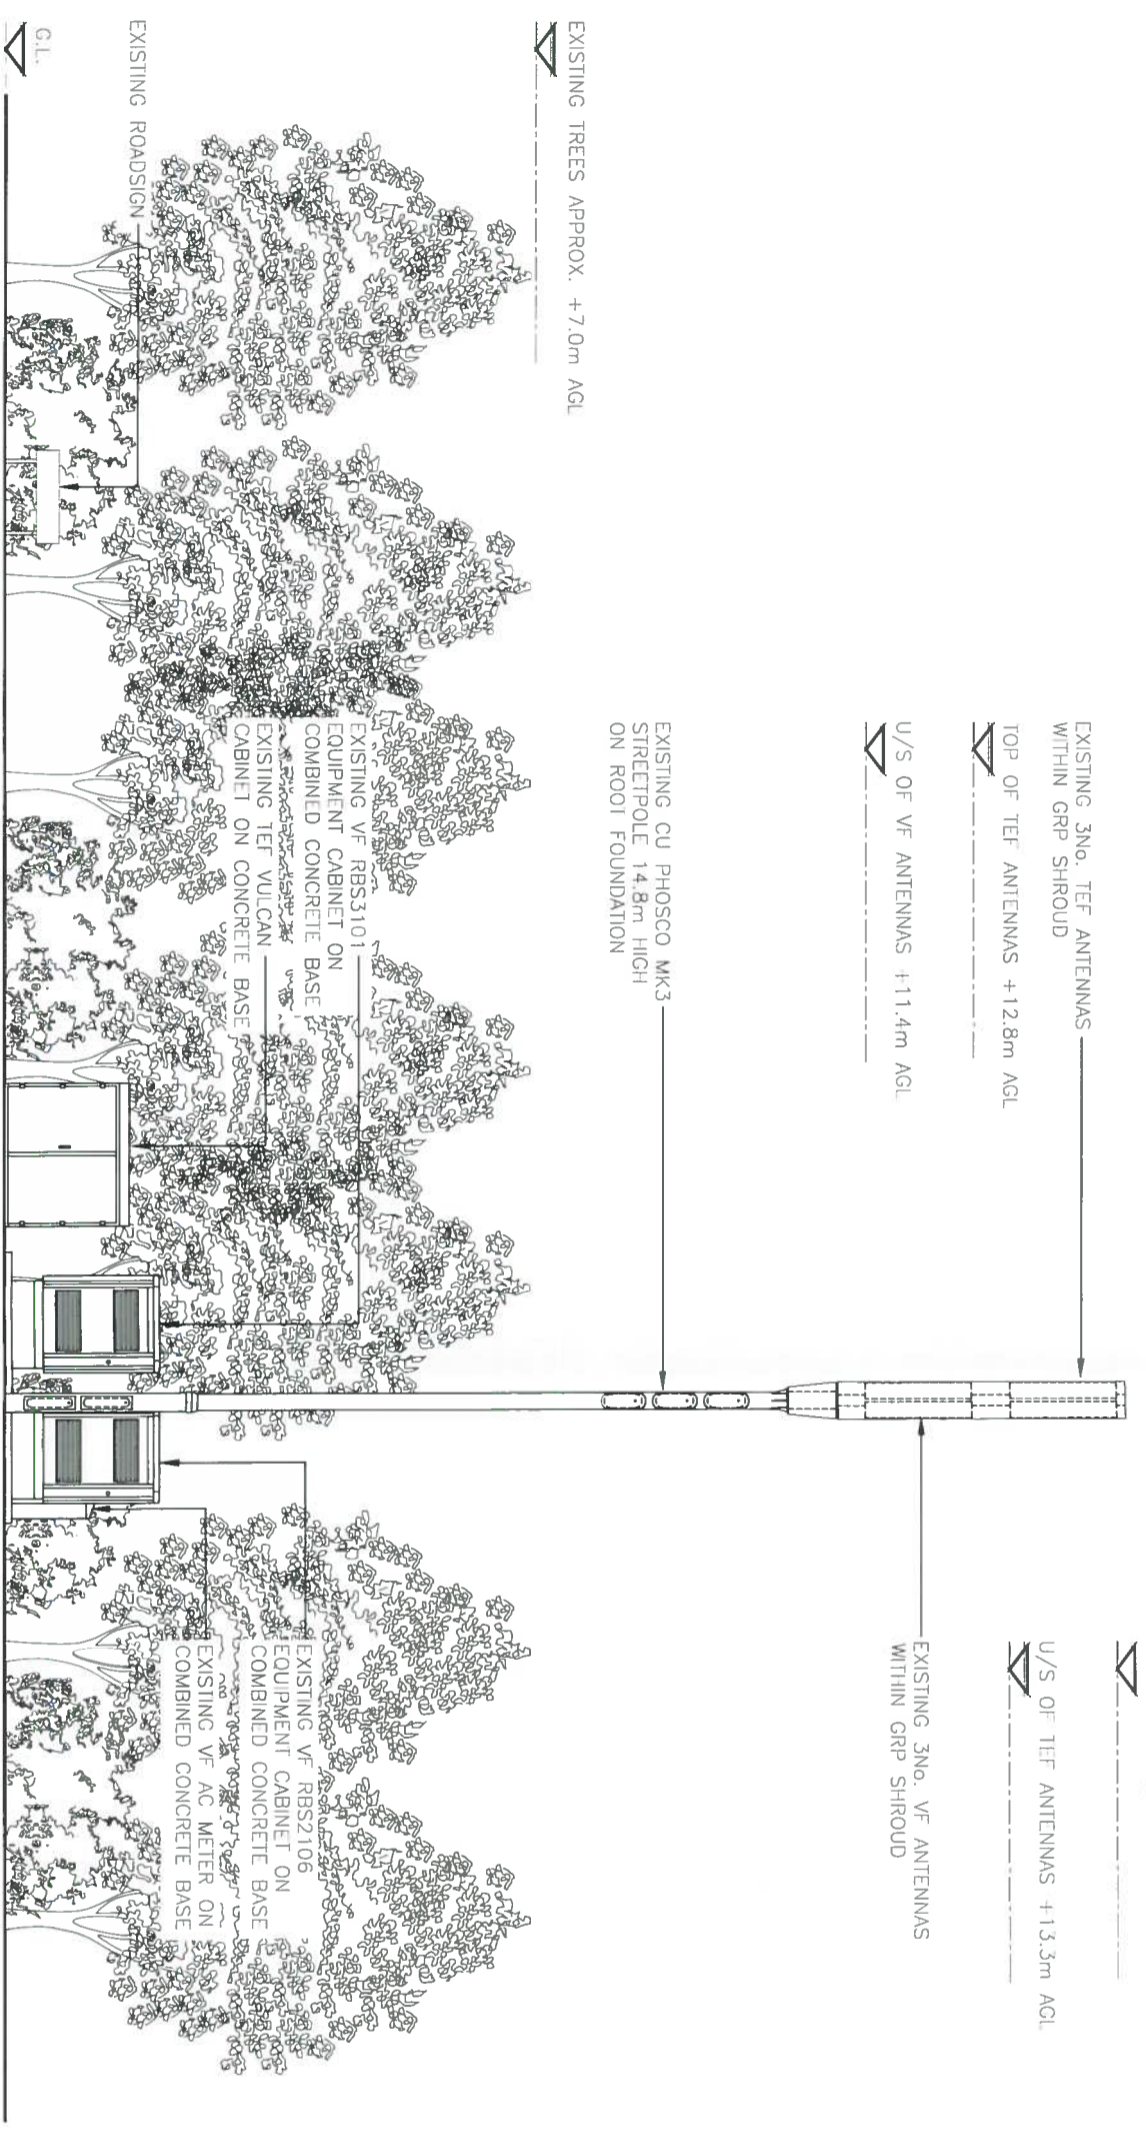

**EXISTING WEST ELEVATION**  
 (1:100)

ORIGINAL SCALE AT A3 - 1:100  
 ALL DIMENSIONS IN MILLIMETRES