




side elevation north west

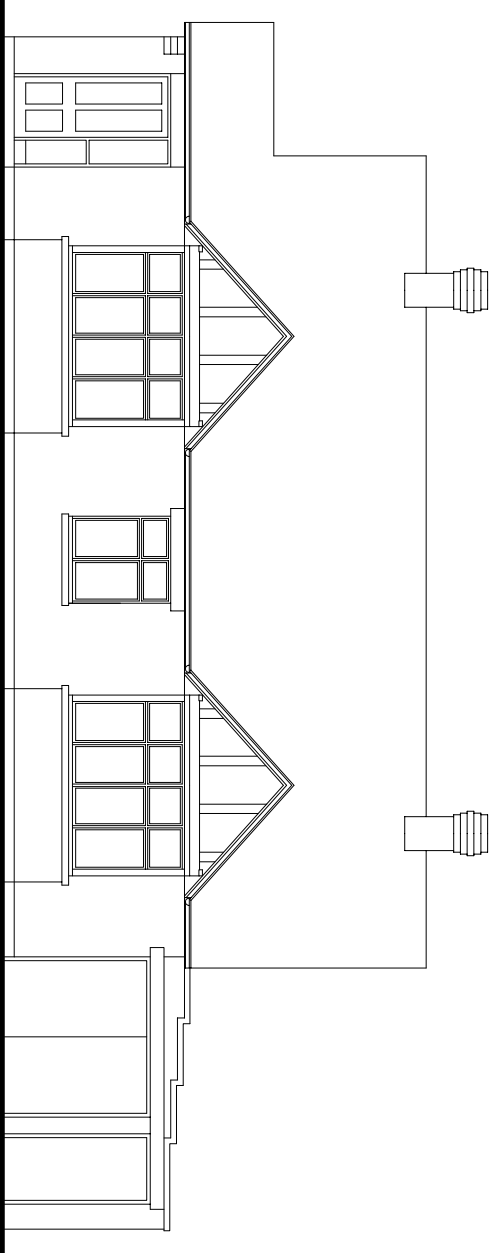


front elevation south west

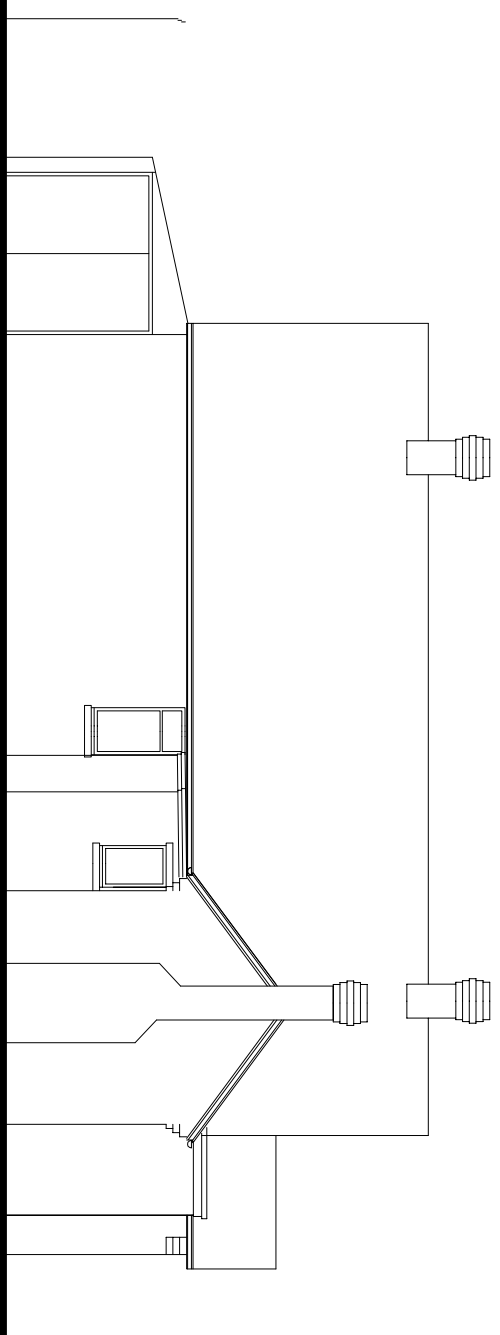

back elevation north east

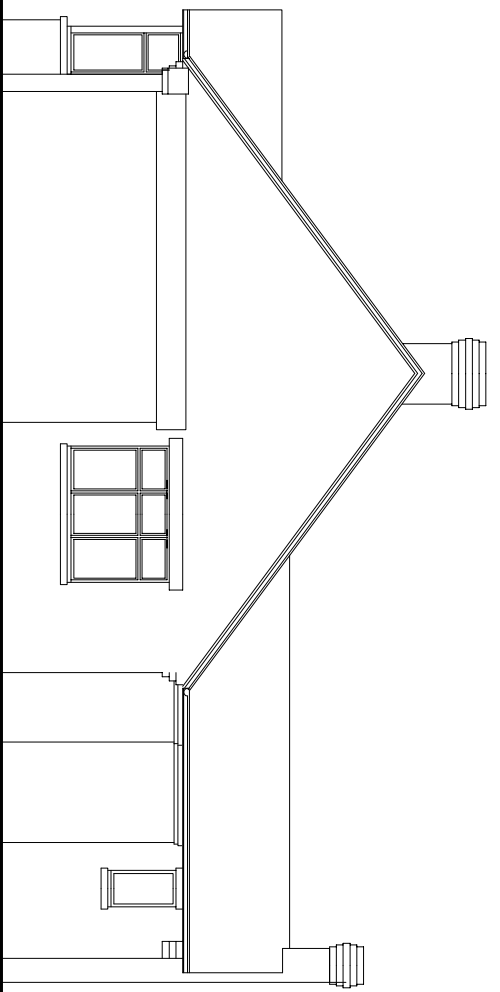

side elevation north west

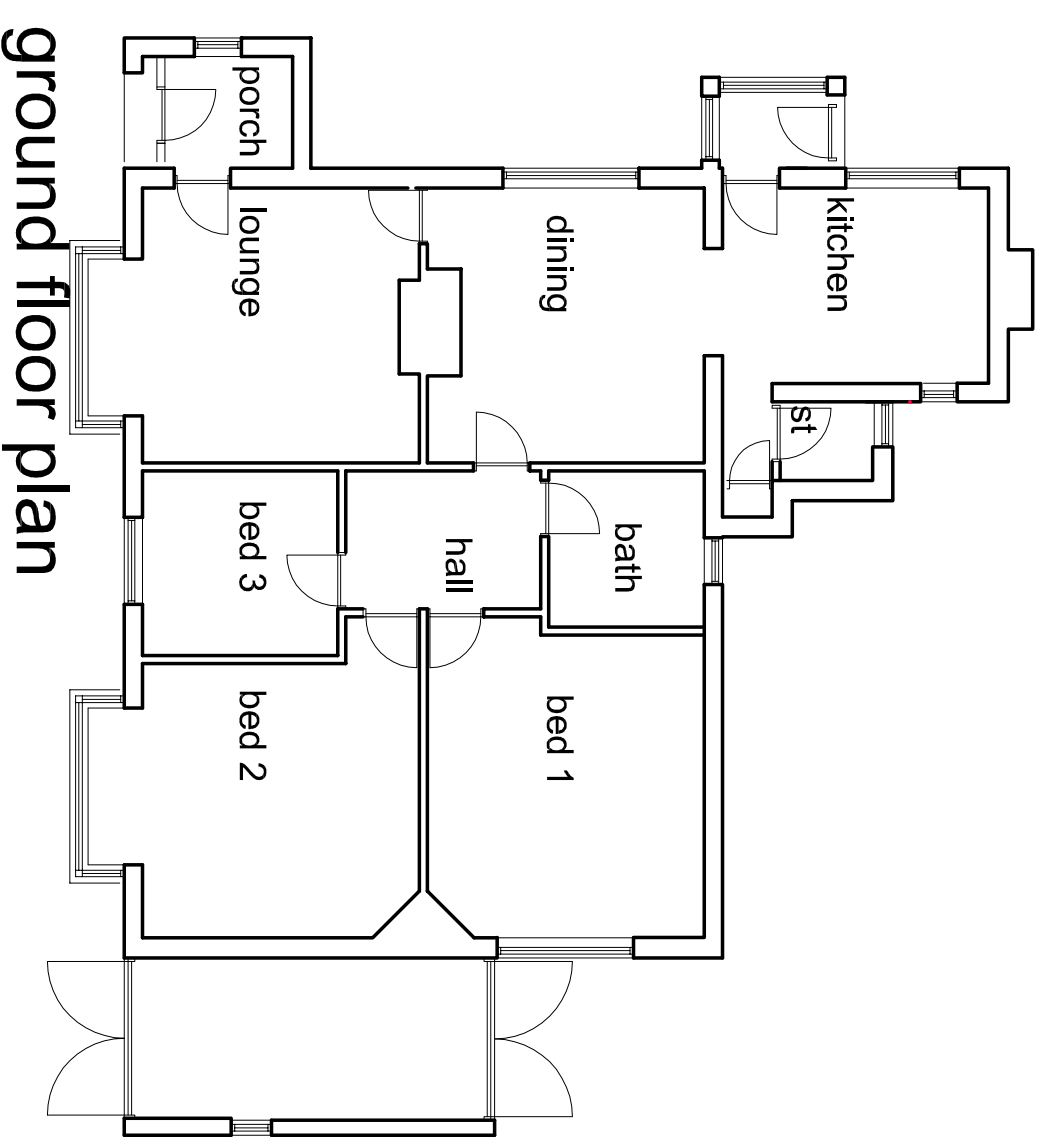

ground floor plan

Existing House

Replacement Dwelling
Lyndale, Middle Lane,
Cold Hatton TF66QA

scale 1:100 @ A3

Dec 1.2014

Drg No 6