




side elevation north west

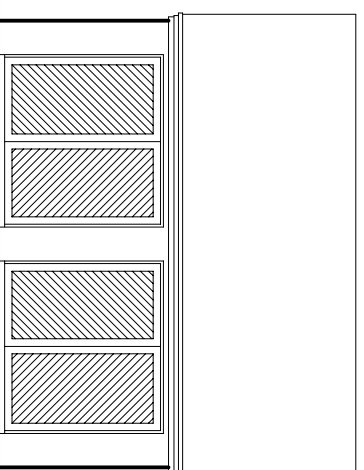


garage side north west

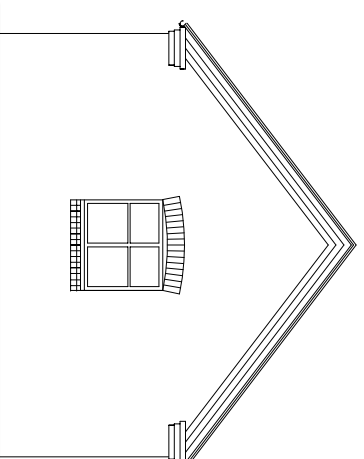


garage front south west

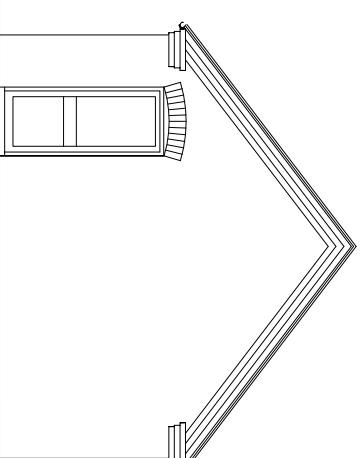

garage rear north east

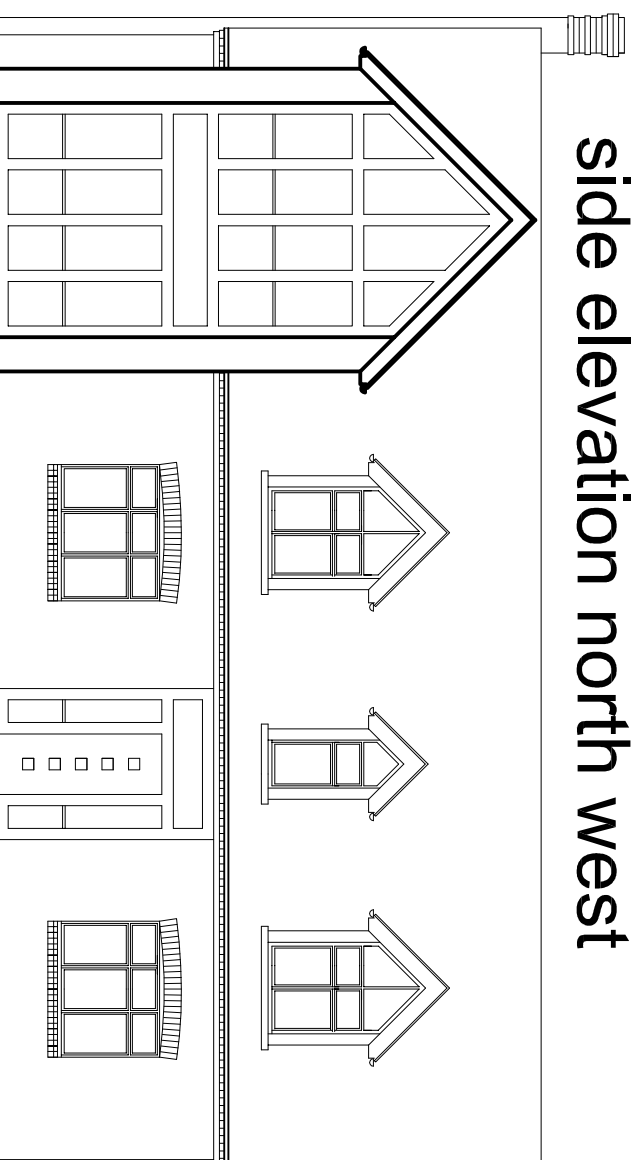


front elevation south west

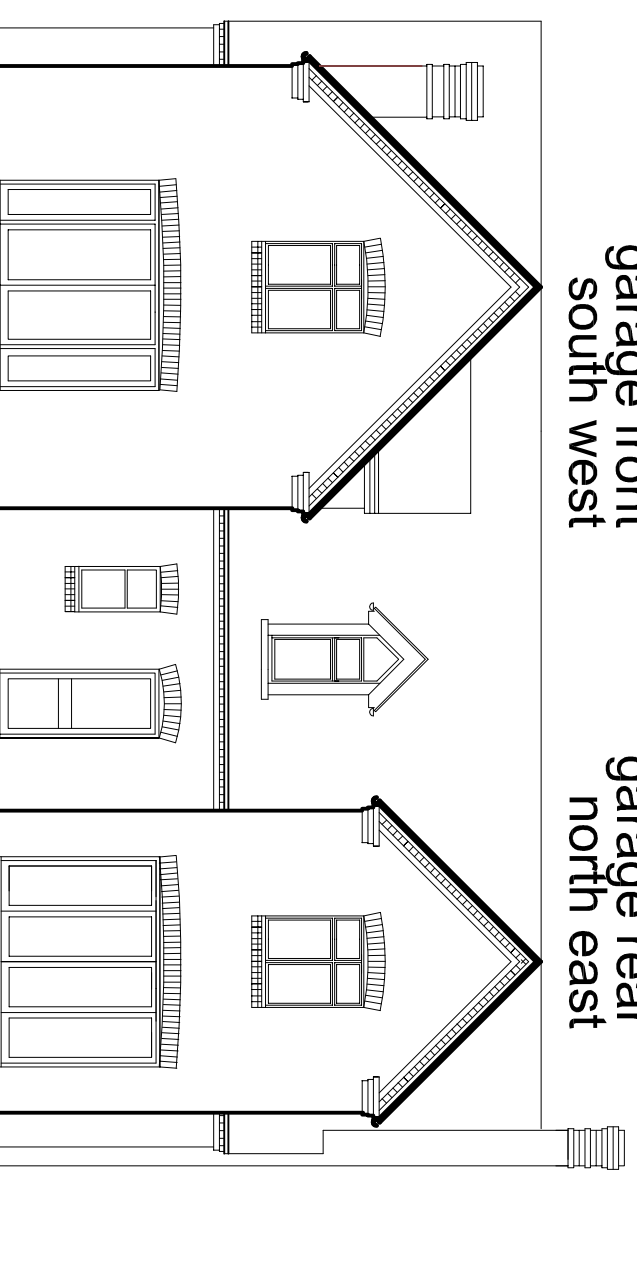

back elevation north east

- External Materials**
- roof-Plain clay tiles
colour to be agreed
 - eaves and verge-
corbelled brickwork
 - gutters and downpipes
coloured seamless metal
 - dormer windows & fascias
coloured upvc
 - external walls-Facing brickwork
to be agreed
 - windows-coloured upvc
Brick arch heads
Brick cills
 - entrance-coloured upvc framing with
coloured upc composite door
feature window front elevation-
oak framed and clad

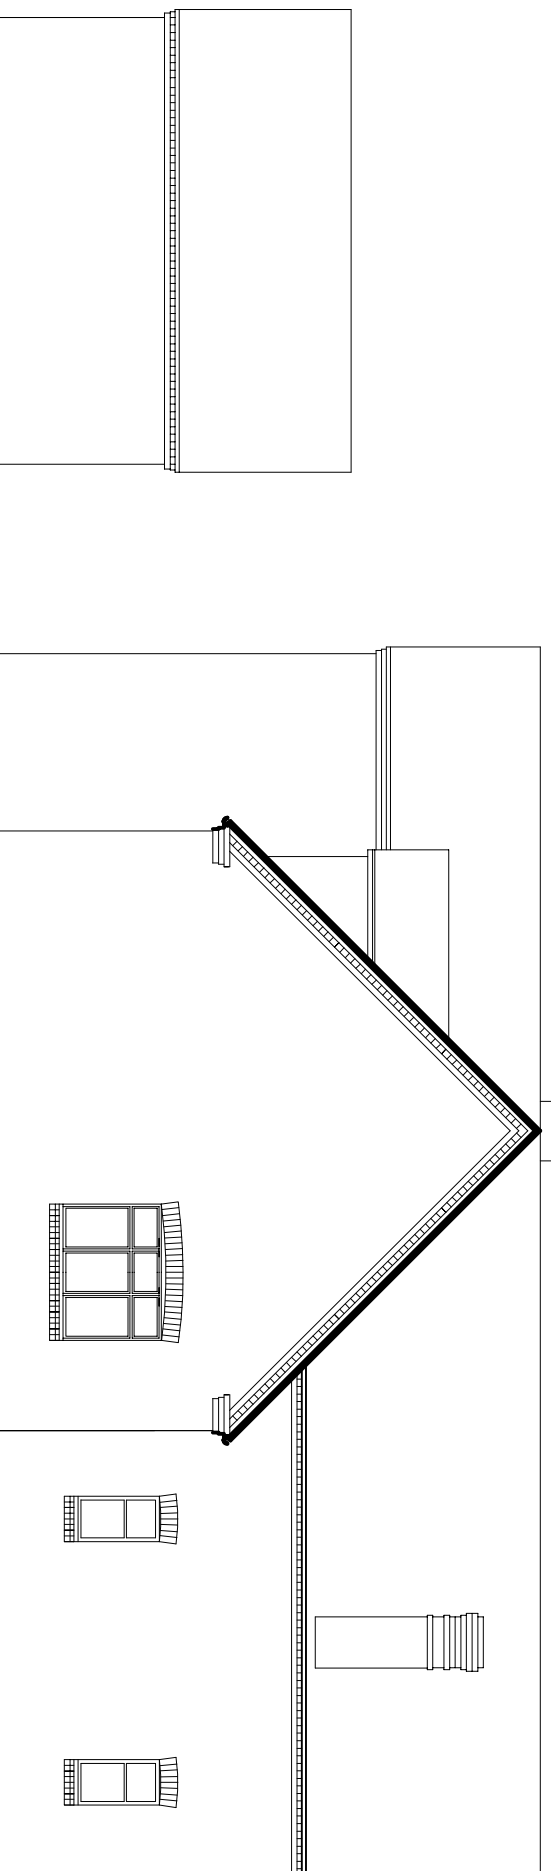

garage side south east

side elevation south east

Replacement Dwelling
Lyndale, Middle Lane,
Cold Hatton TF66QA

Elevations

scale 1:100 @ A3

September 2.2015

Drq No 4e