




side elevation north west

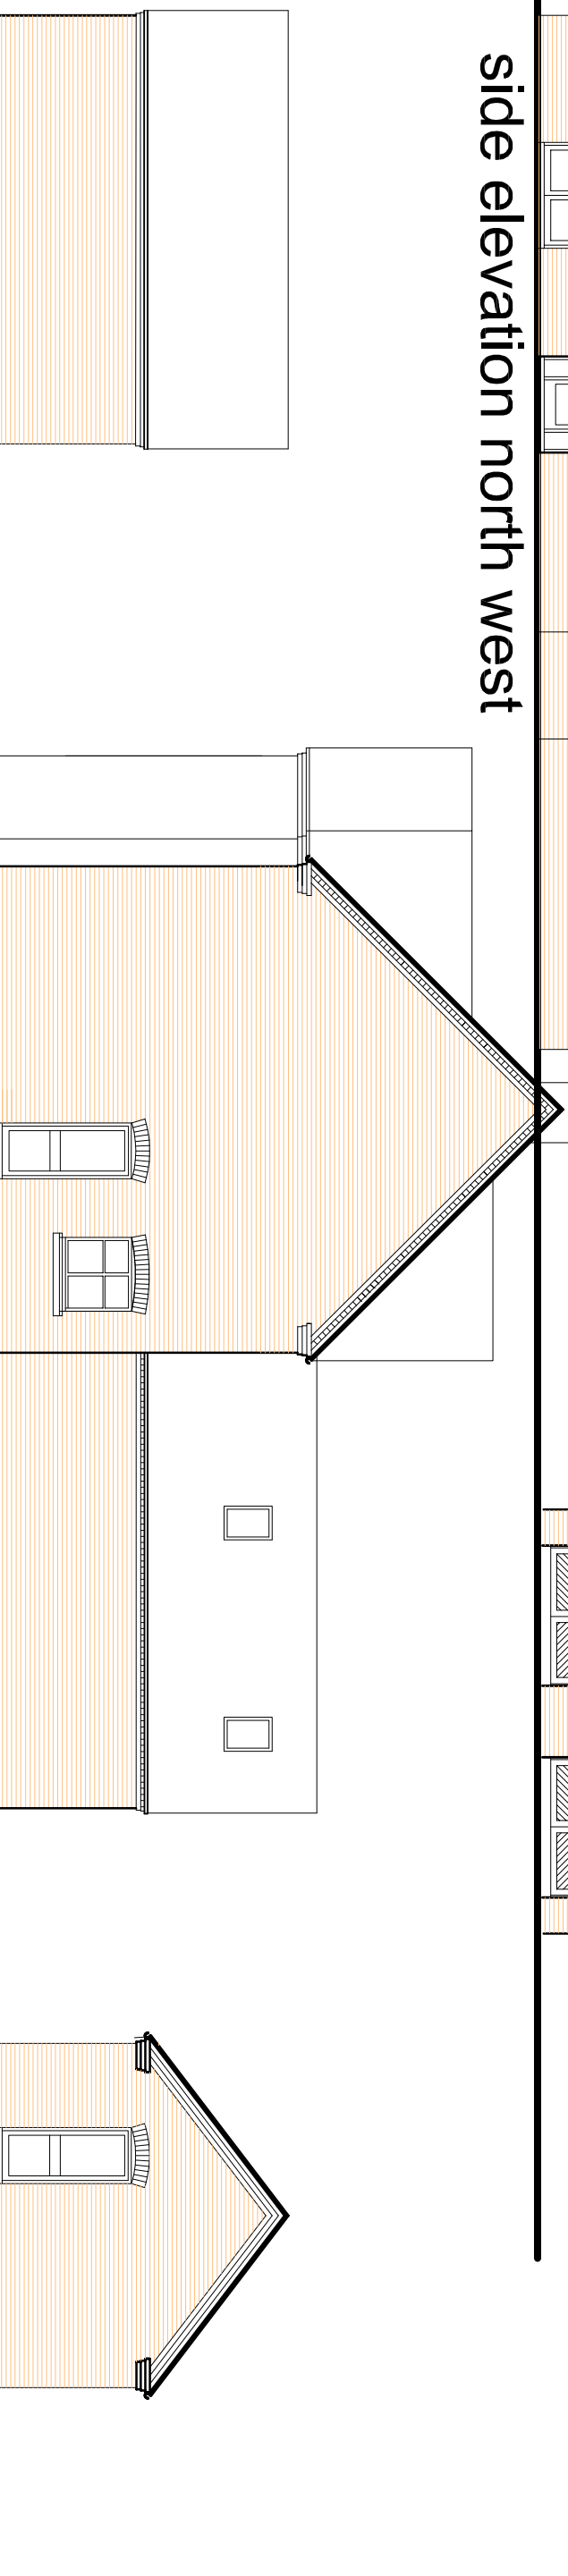

side elevation south east

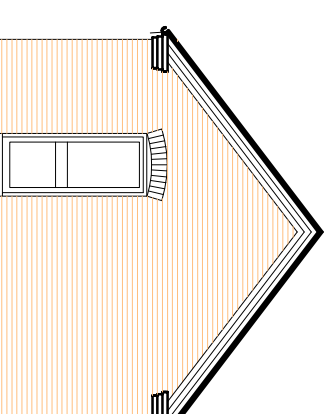

north east elevation
garage

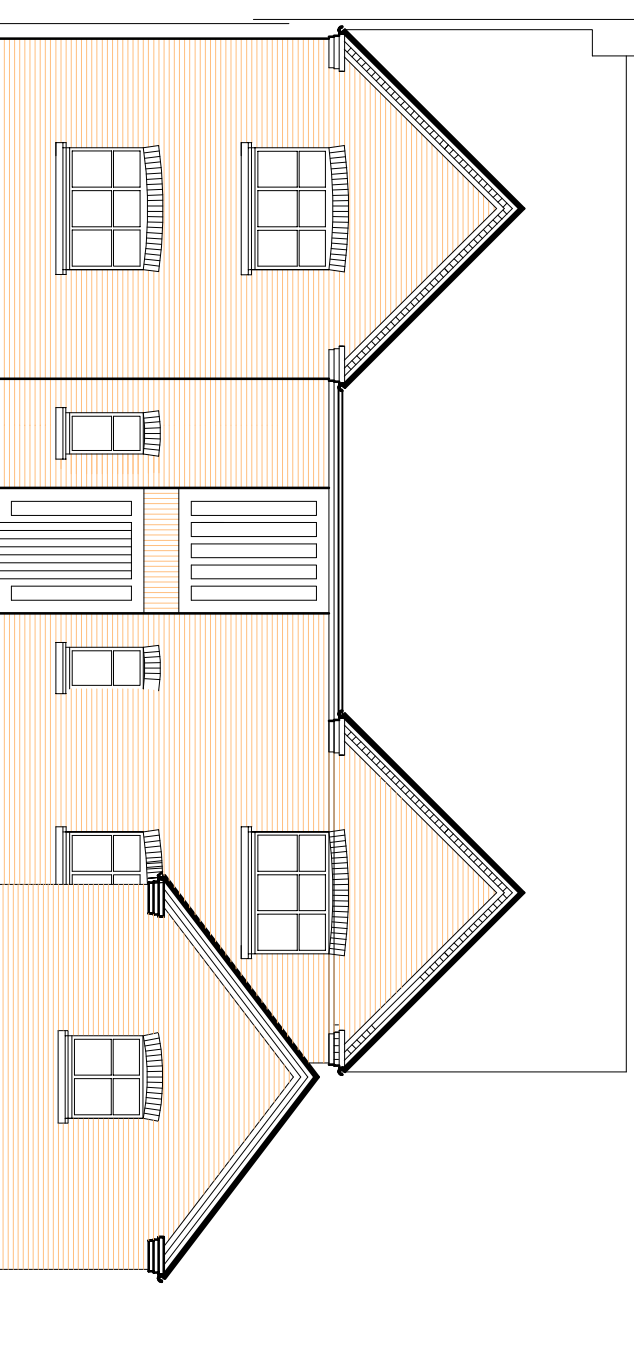

front elevation south west

Site Elevations

Replacement Dwelling
Lyndale, Middle Lane,
Cold Hatton TF66QA

scale 1:100 @ A3
May 26.2015
Drg No 5d