




Ground Floor Plan
1:100



First Floor Plan
1:100




Second Floor Plan
1:100

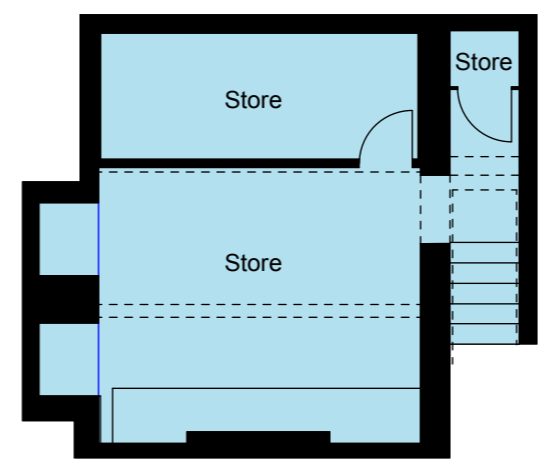

Basement Plan
1:100


NOTES:-
-This drawing is based on survey information supplied by STADIA SURVEYS and therefore we can not guarantee the accuracy of the information indicated. A full site survey should be carried out by the contractor prior to the commencement of any works to check for inaccuracies.
- This drawing must not be scaled.

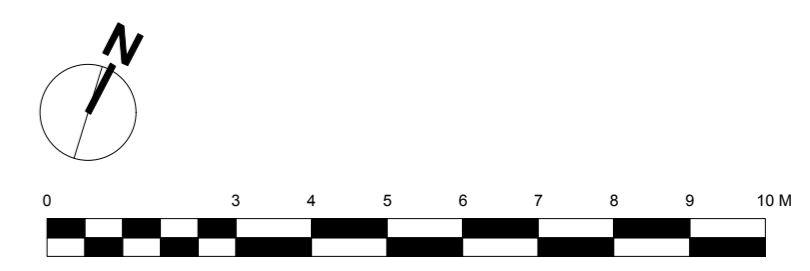

Existing Hotel Use. Class C1

A	Addition of basement plan	20.08.15	AR
REV	DESCRIPTION	DATE	BY

DESIGNER
One Creative Environments Ltd.
5 The Triangle
Wildwood Drive
Worcester WR5 2GX
Tel: 01905 362 300
Fax: 01905 362 333
e: reception@onecld.com



CLIENT

The Honeybuns Nursery Group

PROJECT TITLE
Honeybuns Nursery
Prospect House , Wellington, Telford

DRAWN BY : ABZ	POSITION AA	DATE :13.08.15
CHECKED BY: James Lawrence	POSITION: Director	DATE: 20/08/2015
APPROVED FOR ISSUE BY: James Lawrence	POSITION: Director	DATE: 20/08/2015

DRAWING TITLE
Existing Floor Plans

IDENTIFICATION

DATE PRINT ISSUED

CAD File Name : P0479-DR-1-102 (A) Existing Floor Plans.vwx

DRAWING STATUS
DESIGN

SCALE : 1:100
DRAWING SIZE : A2

DESIGNERS JOB NUMBER
P0479

DRAWING NUMBER
DR-1-102

REVISION
(A)