


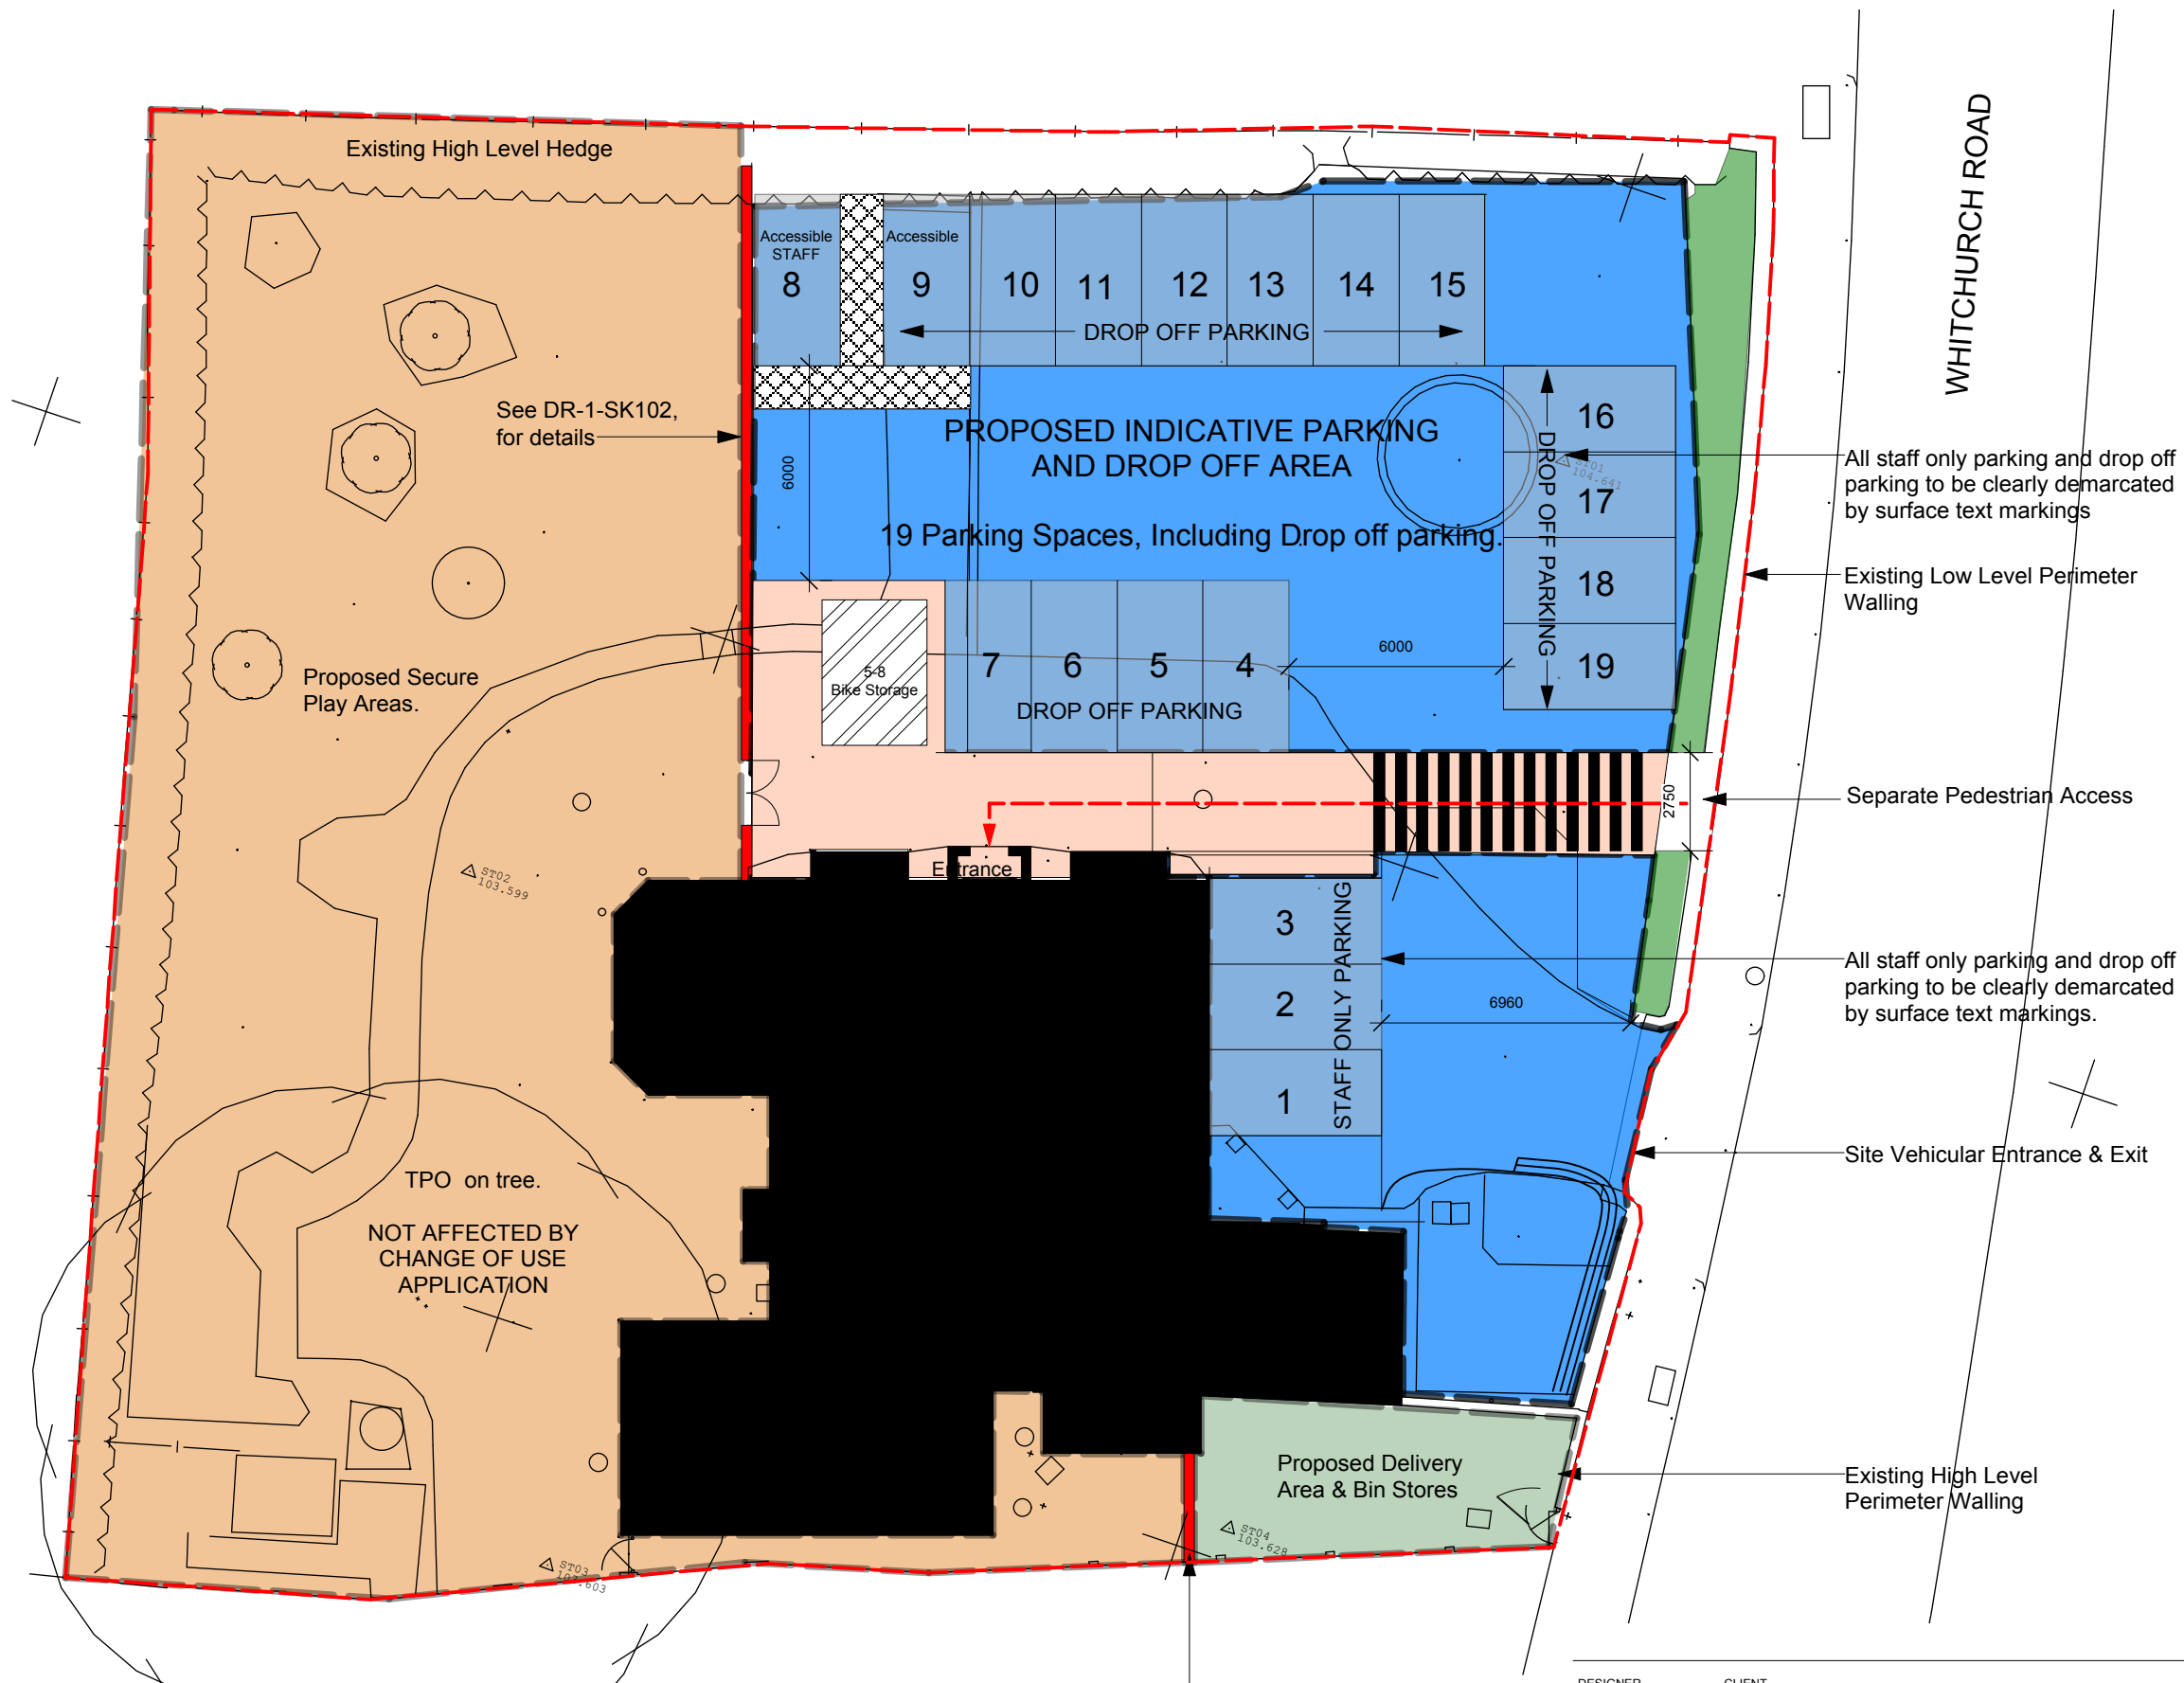

NOTES:-

-This drawing is based on survey information supplied by STADIA SURVEYS and therefore we can not guarantee the accuracy of the information indicated. A full site survey should be carried out by the contractor prior to the commencement of any works to check for inaccuracies.

- This drawing must not be scaled.

Indicates Site Boundary

N

0 2 3 4 5 6 7 8 9 10 M

E	Note and annotation regarding parking bays added	09.10.15	AR
D	Parking allocation and sizes restructured as per comments recieved from highways department	08.10.15	AR
C	Annotations amended. Reference to DR-1-SK102 added	12.09.15	AR
B	INDICATIVE CARPARK LAYOUT	25.08.15	AR
A	Survey Data Updated	20.08.15	AR

REV	DESCRIPTION	DATE	BY
PROJECT TITLE			
Honey Buns Nursery, Prospect House			
DRAWN BY: ABZ		POSITION: AA	DATE: 05.08.2015
CHECKED BY: James Lawrence		POSITION: Director	DATE: 09/10/2015
APPROVED FOR ISSUE BY: James Lawrence		POSITION: Director	DATE: 09/10/2015
DRAWING STATUS		DESIGNERS JOB NUMBER	DRAWING NUMBER
DESIGN		P0479	DR-1-104 (E)

© Copyright of One Creative Environments Ltd. No reproduction without written consent from One Creative Environments Ltd.

DESIGNER: CLIENT:

DRAWING TITLE: **Proposed Site Plan**

SCALE: 1:200

DRAWING SIZE: A3

DATE PRINT ISSUED

CAD File Name: P0479-DR-1-104 (E) Proposed Site Plan.vwx