



NORTH ELEVATION

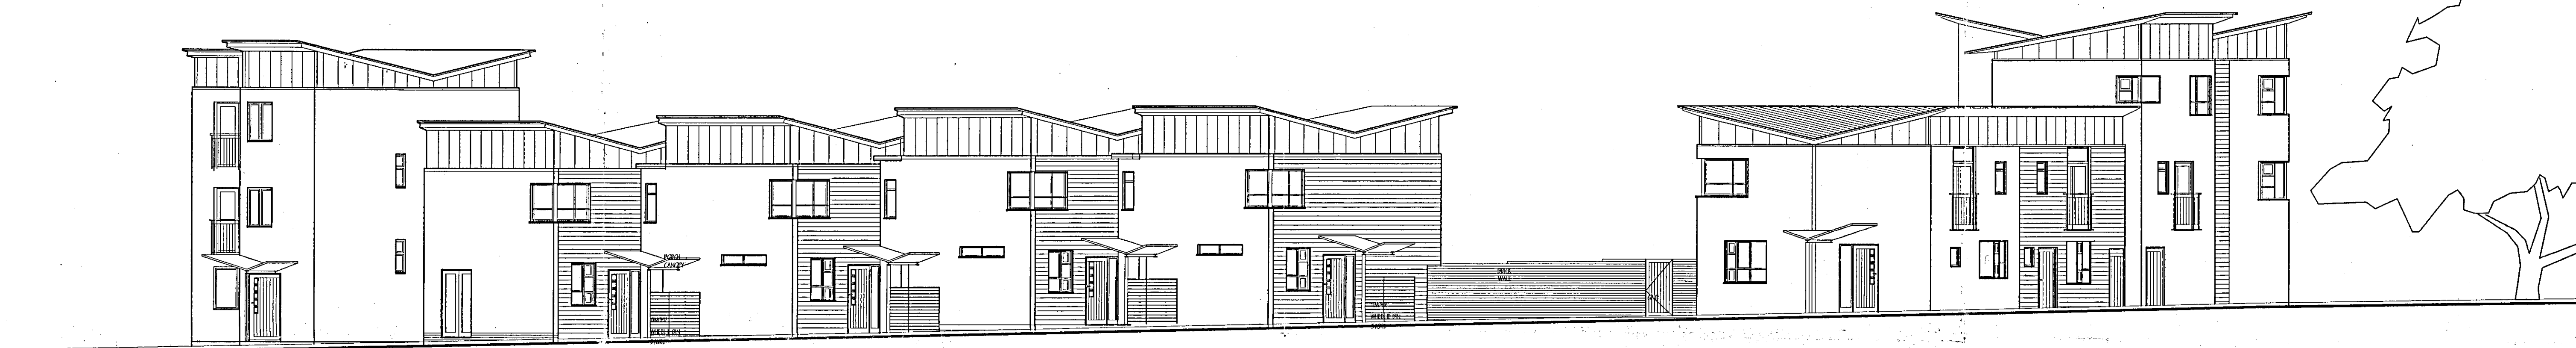


SOUTH ELEVATION



EAST ELEVATION

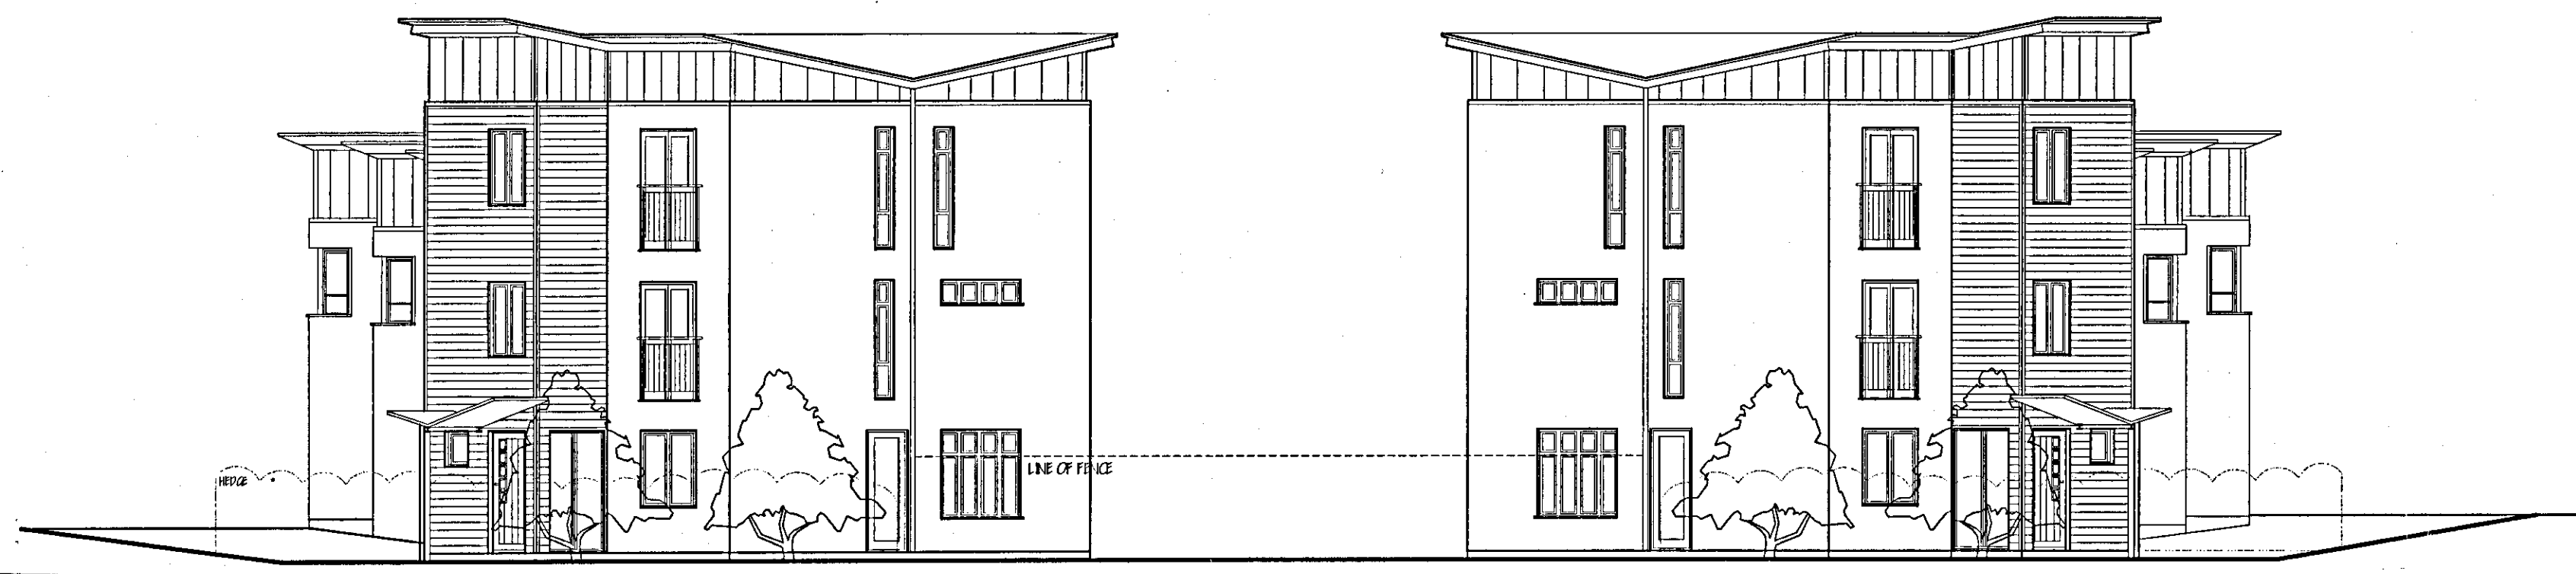

WEST ELEVATION

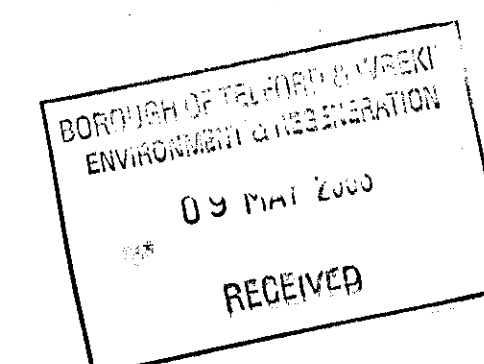

MATERIALS:
 ROOF: PROFILED METAL ROOF
 WALLS: RENDER AND TIMBER CLADDING
 CLERESTORY ELEMENT: ETHERNIT CLADDING
 PLINTH: BRICK
 WINDOWS AND DOORS: STAINED SOFTWOOD
 BALCONIES: POWDER COATED STEEL

NOTE: FENCES AND LANDSCAPING OMITTED FOR CLARITY

BOROUGH OF TELFORD & WREKIN
 ENVIRONMENT & REGENERATION

09 MAY 2006

RECEIVED

REV A: 28 APRIL 2006; ELEVATIONS REVISED TO SUIT NEW LAYOUT

15 College Hill
 Shrewsbury
 SY1 1LY

T: 01743 241144

F: 01743 352726

E: design@wdw.co.uk

wdw

chartered architects

client DORDALE DEVELOPMENTS

project Church Walk
 Donnington

drawings ELEVATIONS

TEL FORD & WREKIN COUNCIL
 ENVIRONMENT & REGENERATION

12 JUL 2007

APPROVED PLAN

drawing status

PRELIMINARY

scale 1:100

project no. 3732

draw no.

P2.06

rev

A

© The contents of this drawing are the copyright of WDW Architects 2000