



**First Floor Plan**



**North Elevation**




**Section A-A**




**South Elevation**



**West Elevation**

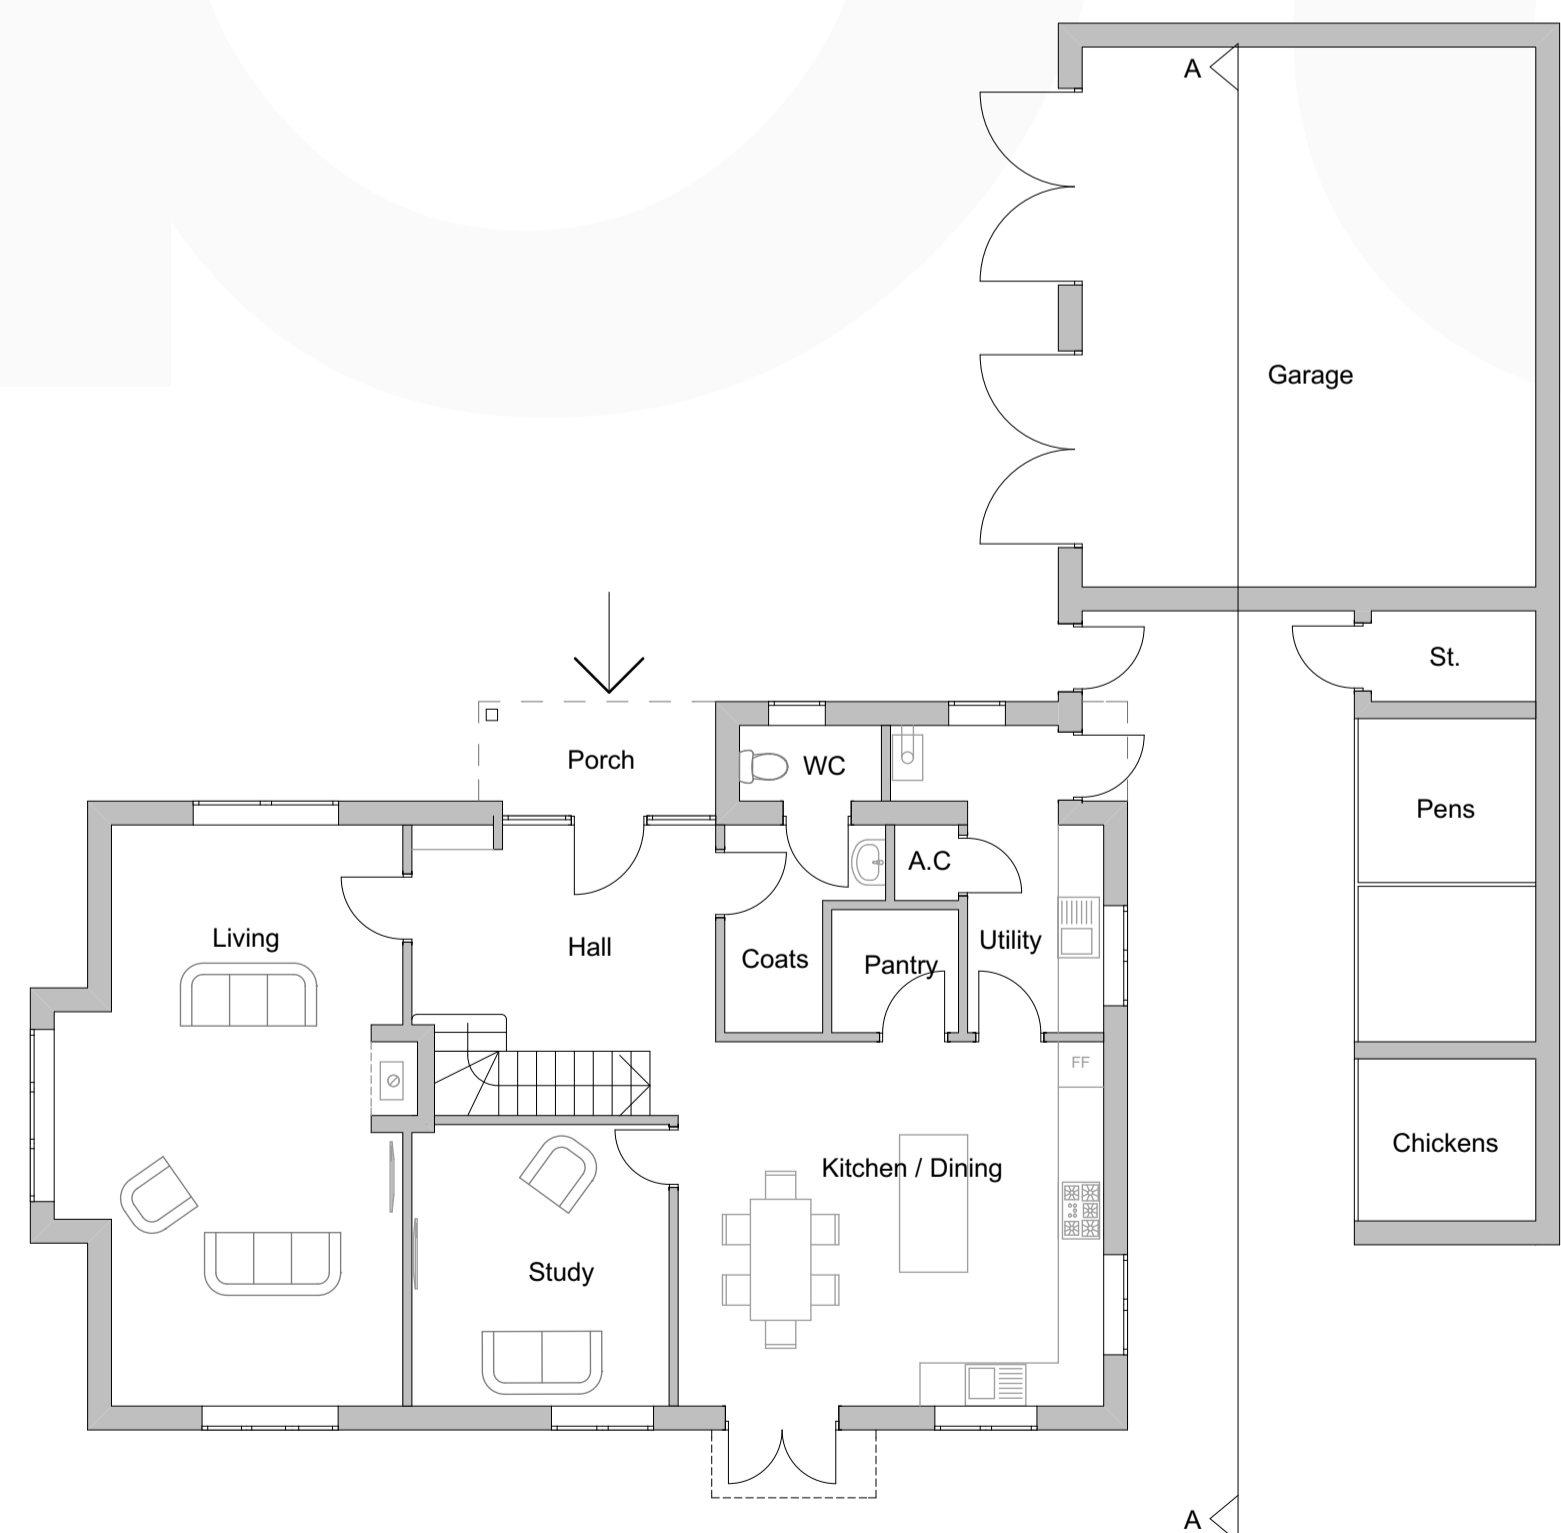

**Ground Floor Plan**

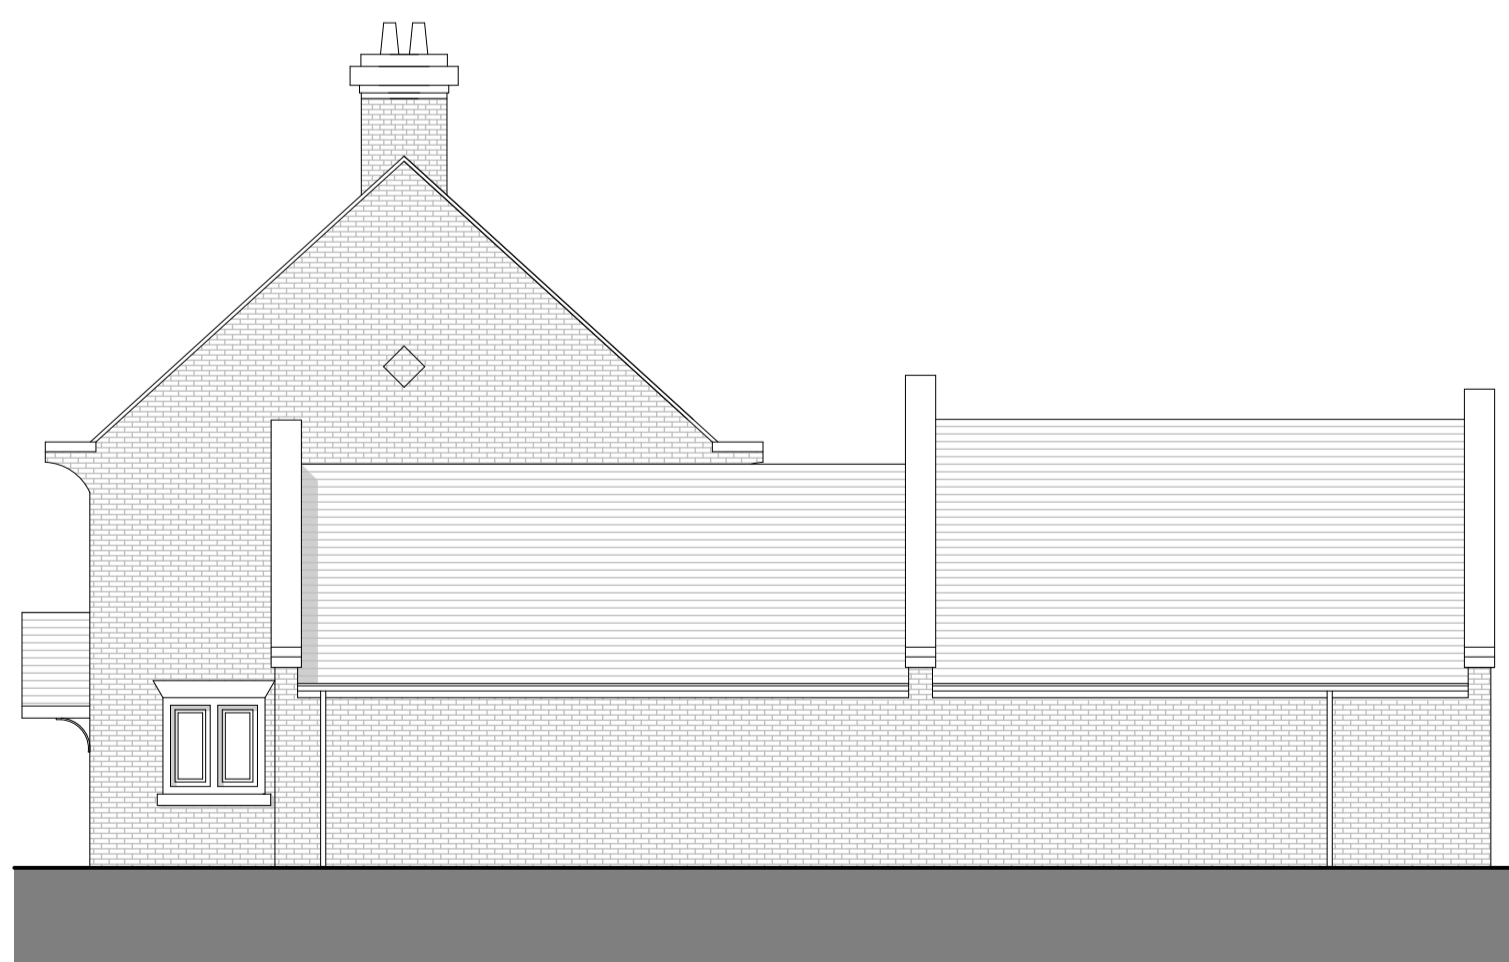

**East Elevation**

Rev No.	Date	Rev.	By.	Chk.
A	1.12.15	Garage width corrected to match block plan	DO	-

**PLANNING**

Scale	Date	Drawn by	Chk.
1:100@A1	8th June 2015	HR	DO



Project Title: <b>Land at Bleak House</b>			
Client: <b>Mr &amp; Mrs R.Evans</b>			
Drawing Title: <b>PROPOSED PLANS AND ELEVS</b>			
Project No. <b>BA - 1328</b>	Drawing No. <b>PL-004</b>	Revision. <b>A</b>	

base Architecture and Design is a registered Limited Company

