



EXISTING GROUND FLOOR PLAN

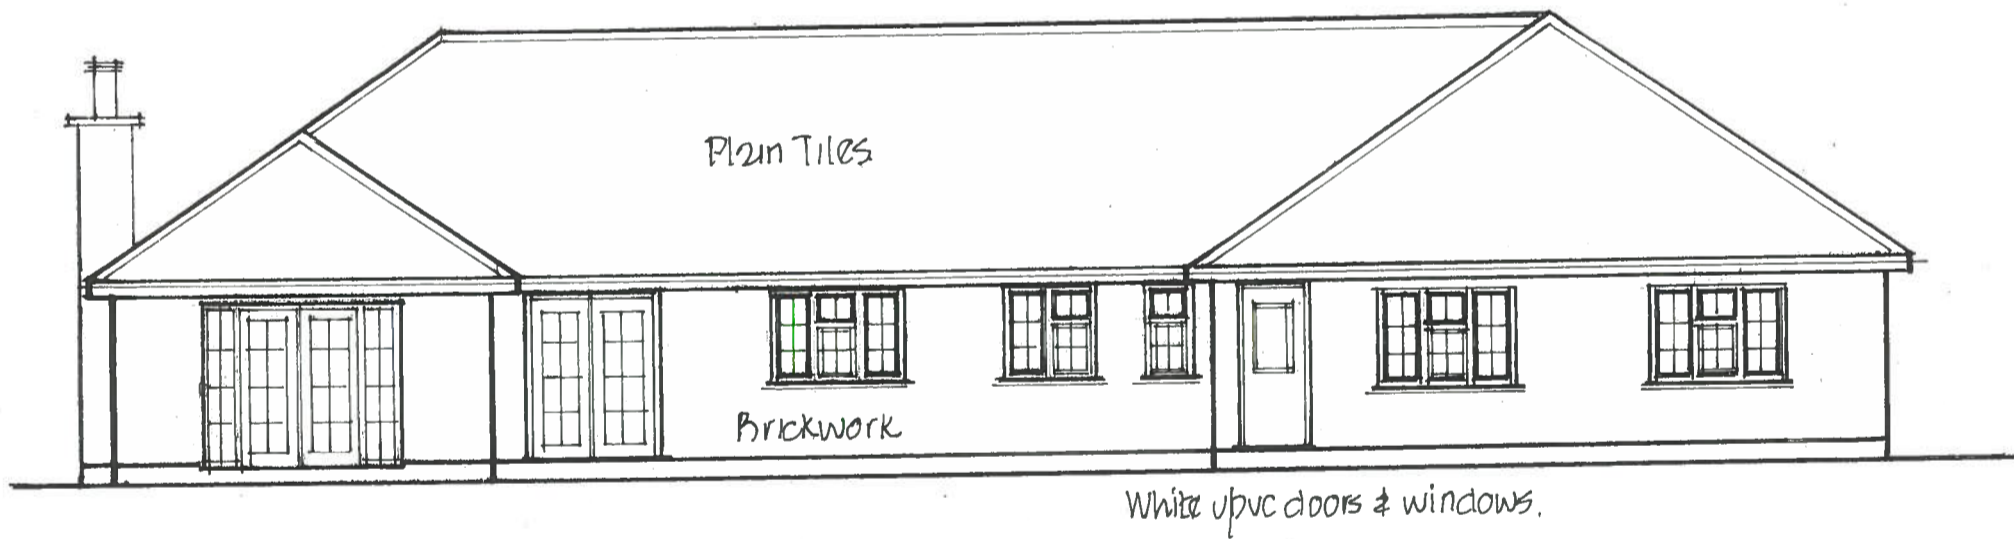

EXISTING REAR ELEVATION.

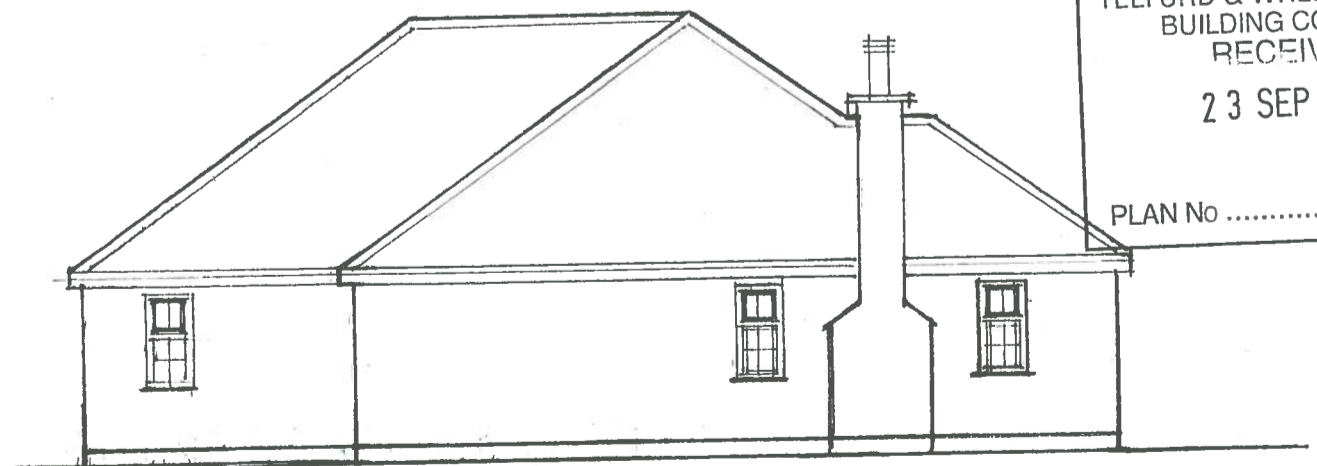

TELFORD & WREKIN COUNCIL
 BUILDING CONTROL
 RECEIVED
 23 SEP 2015
 PLAN No

DUKES MEADOW
 SLEAPFORD
 LONG LANE TELFORD.
 PLAN/ ELEVATIONS AS EXISTING
 SCALE 1:100

EXISTING SIDE ELEVATION