



01 DEC 2015

RECEIVED

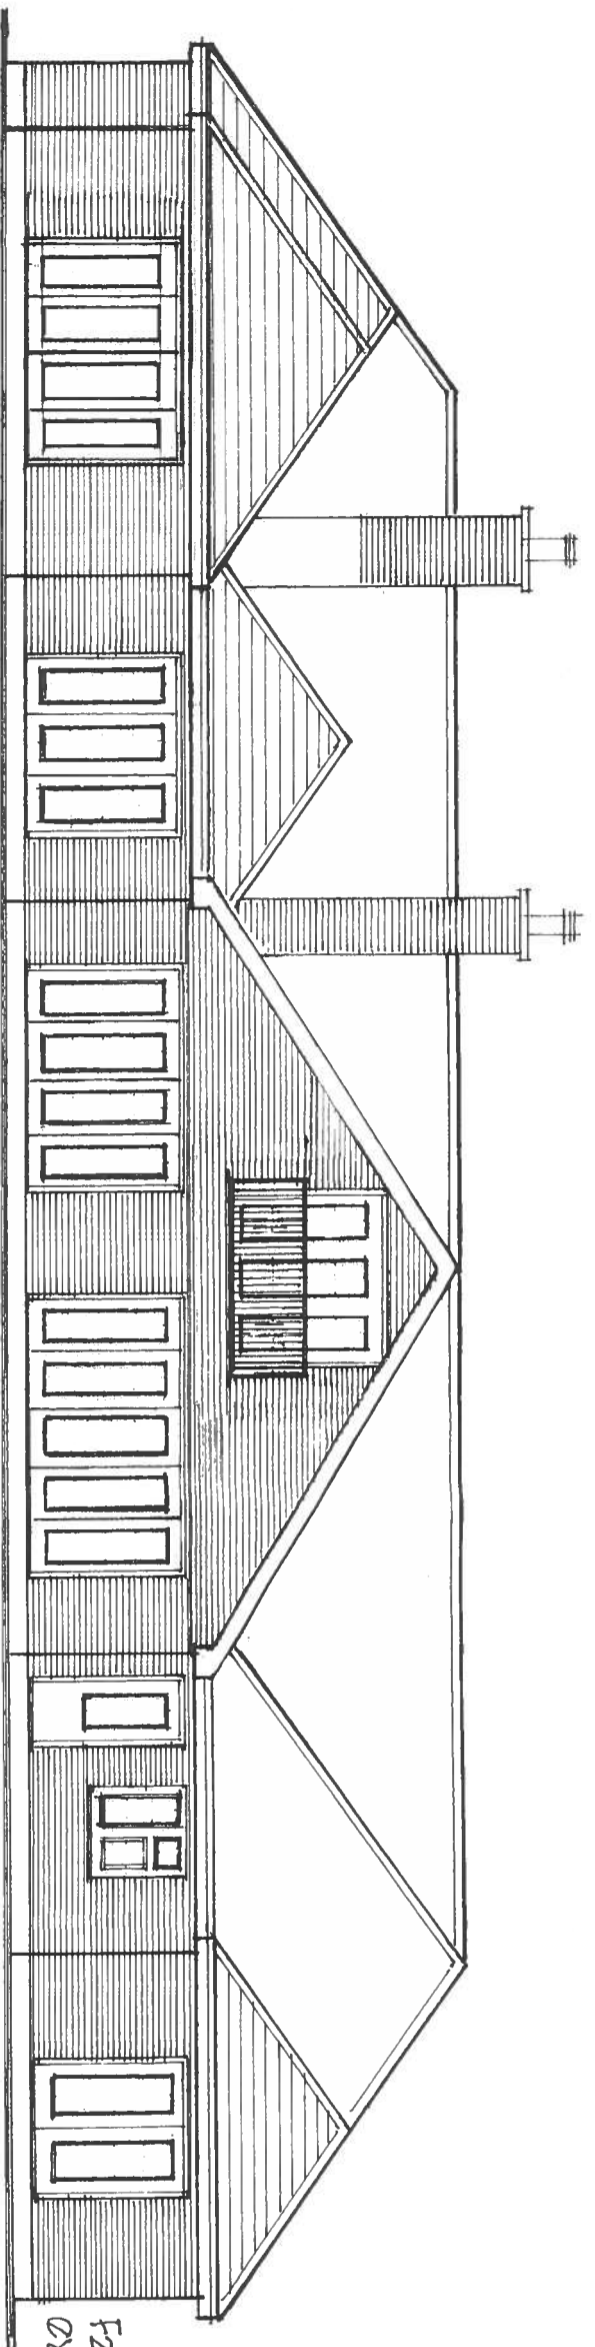

PROPOSED REAR ELEVATION

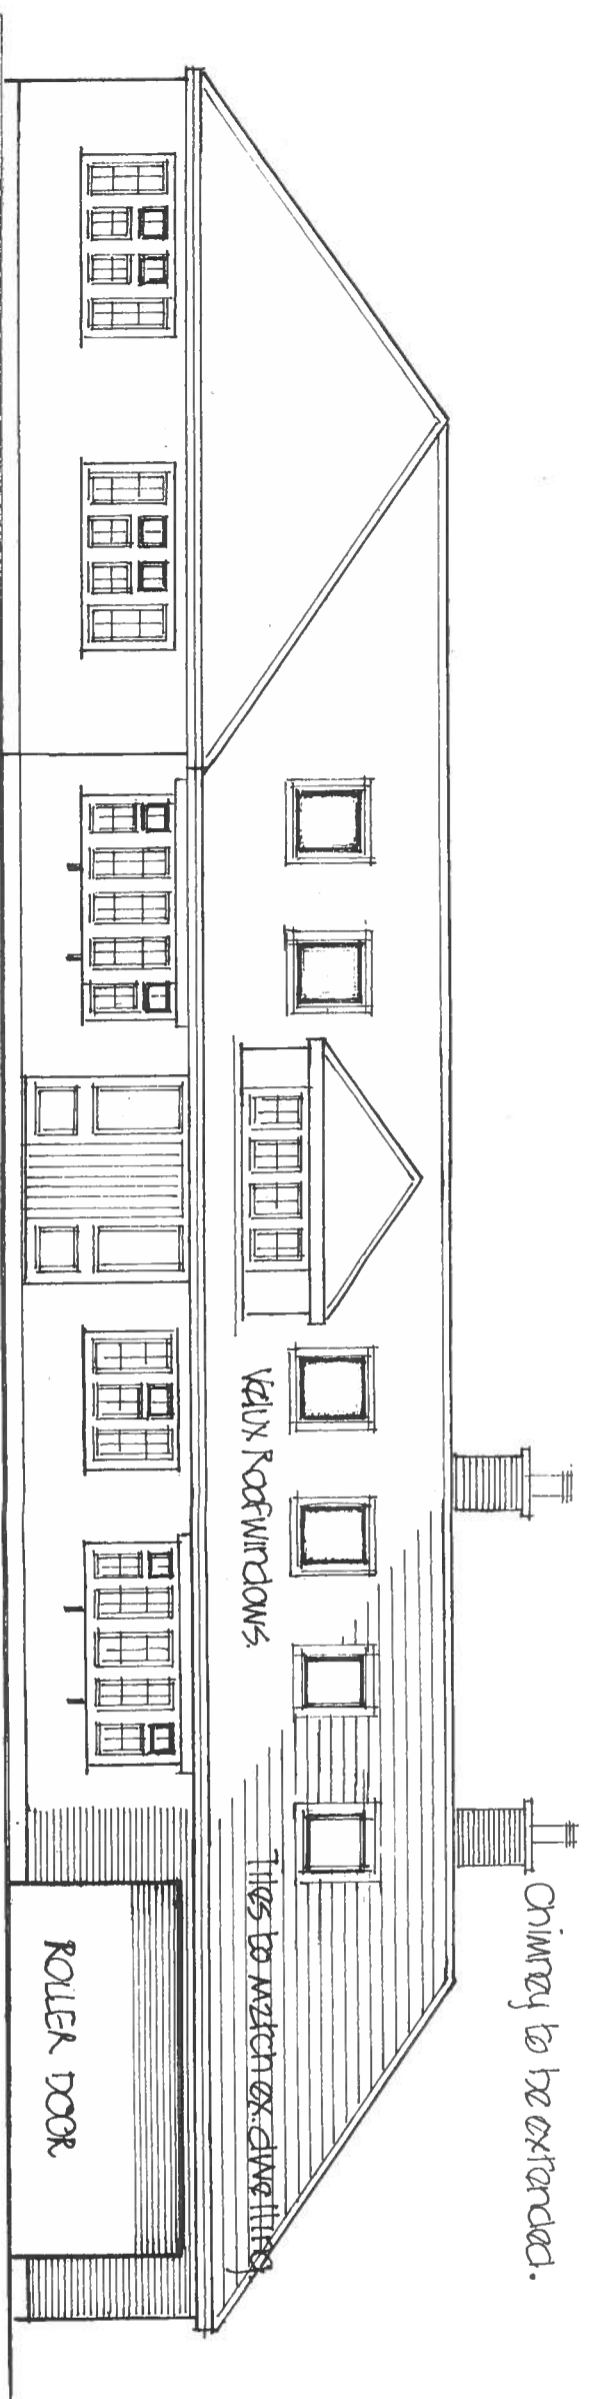

PROPOSED FRONT ELEVATION.

For planning and building regulation approval ONLY.

DUKES MEADOW SLEAFORD LONG LANE TELFORD

PROPOSED EXTENSIONS TO EXISTING DWELLING

SCALE 1:100

- Amended 1. 1 No Velux Removed / rear roof lowered.
- 2. 1 No Velux put back / balcony removed / sun room width reduced.