




Type F


Type G

Front Elevation

Rear Elevation

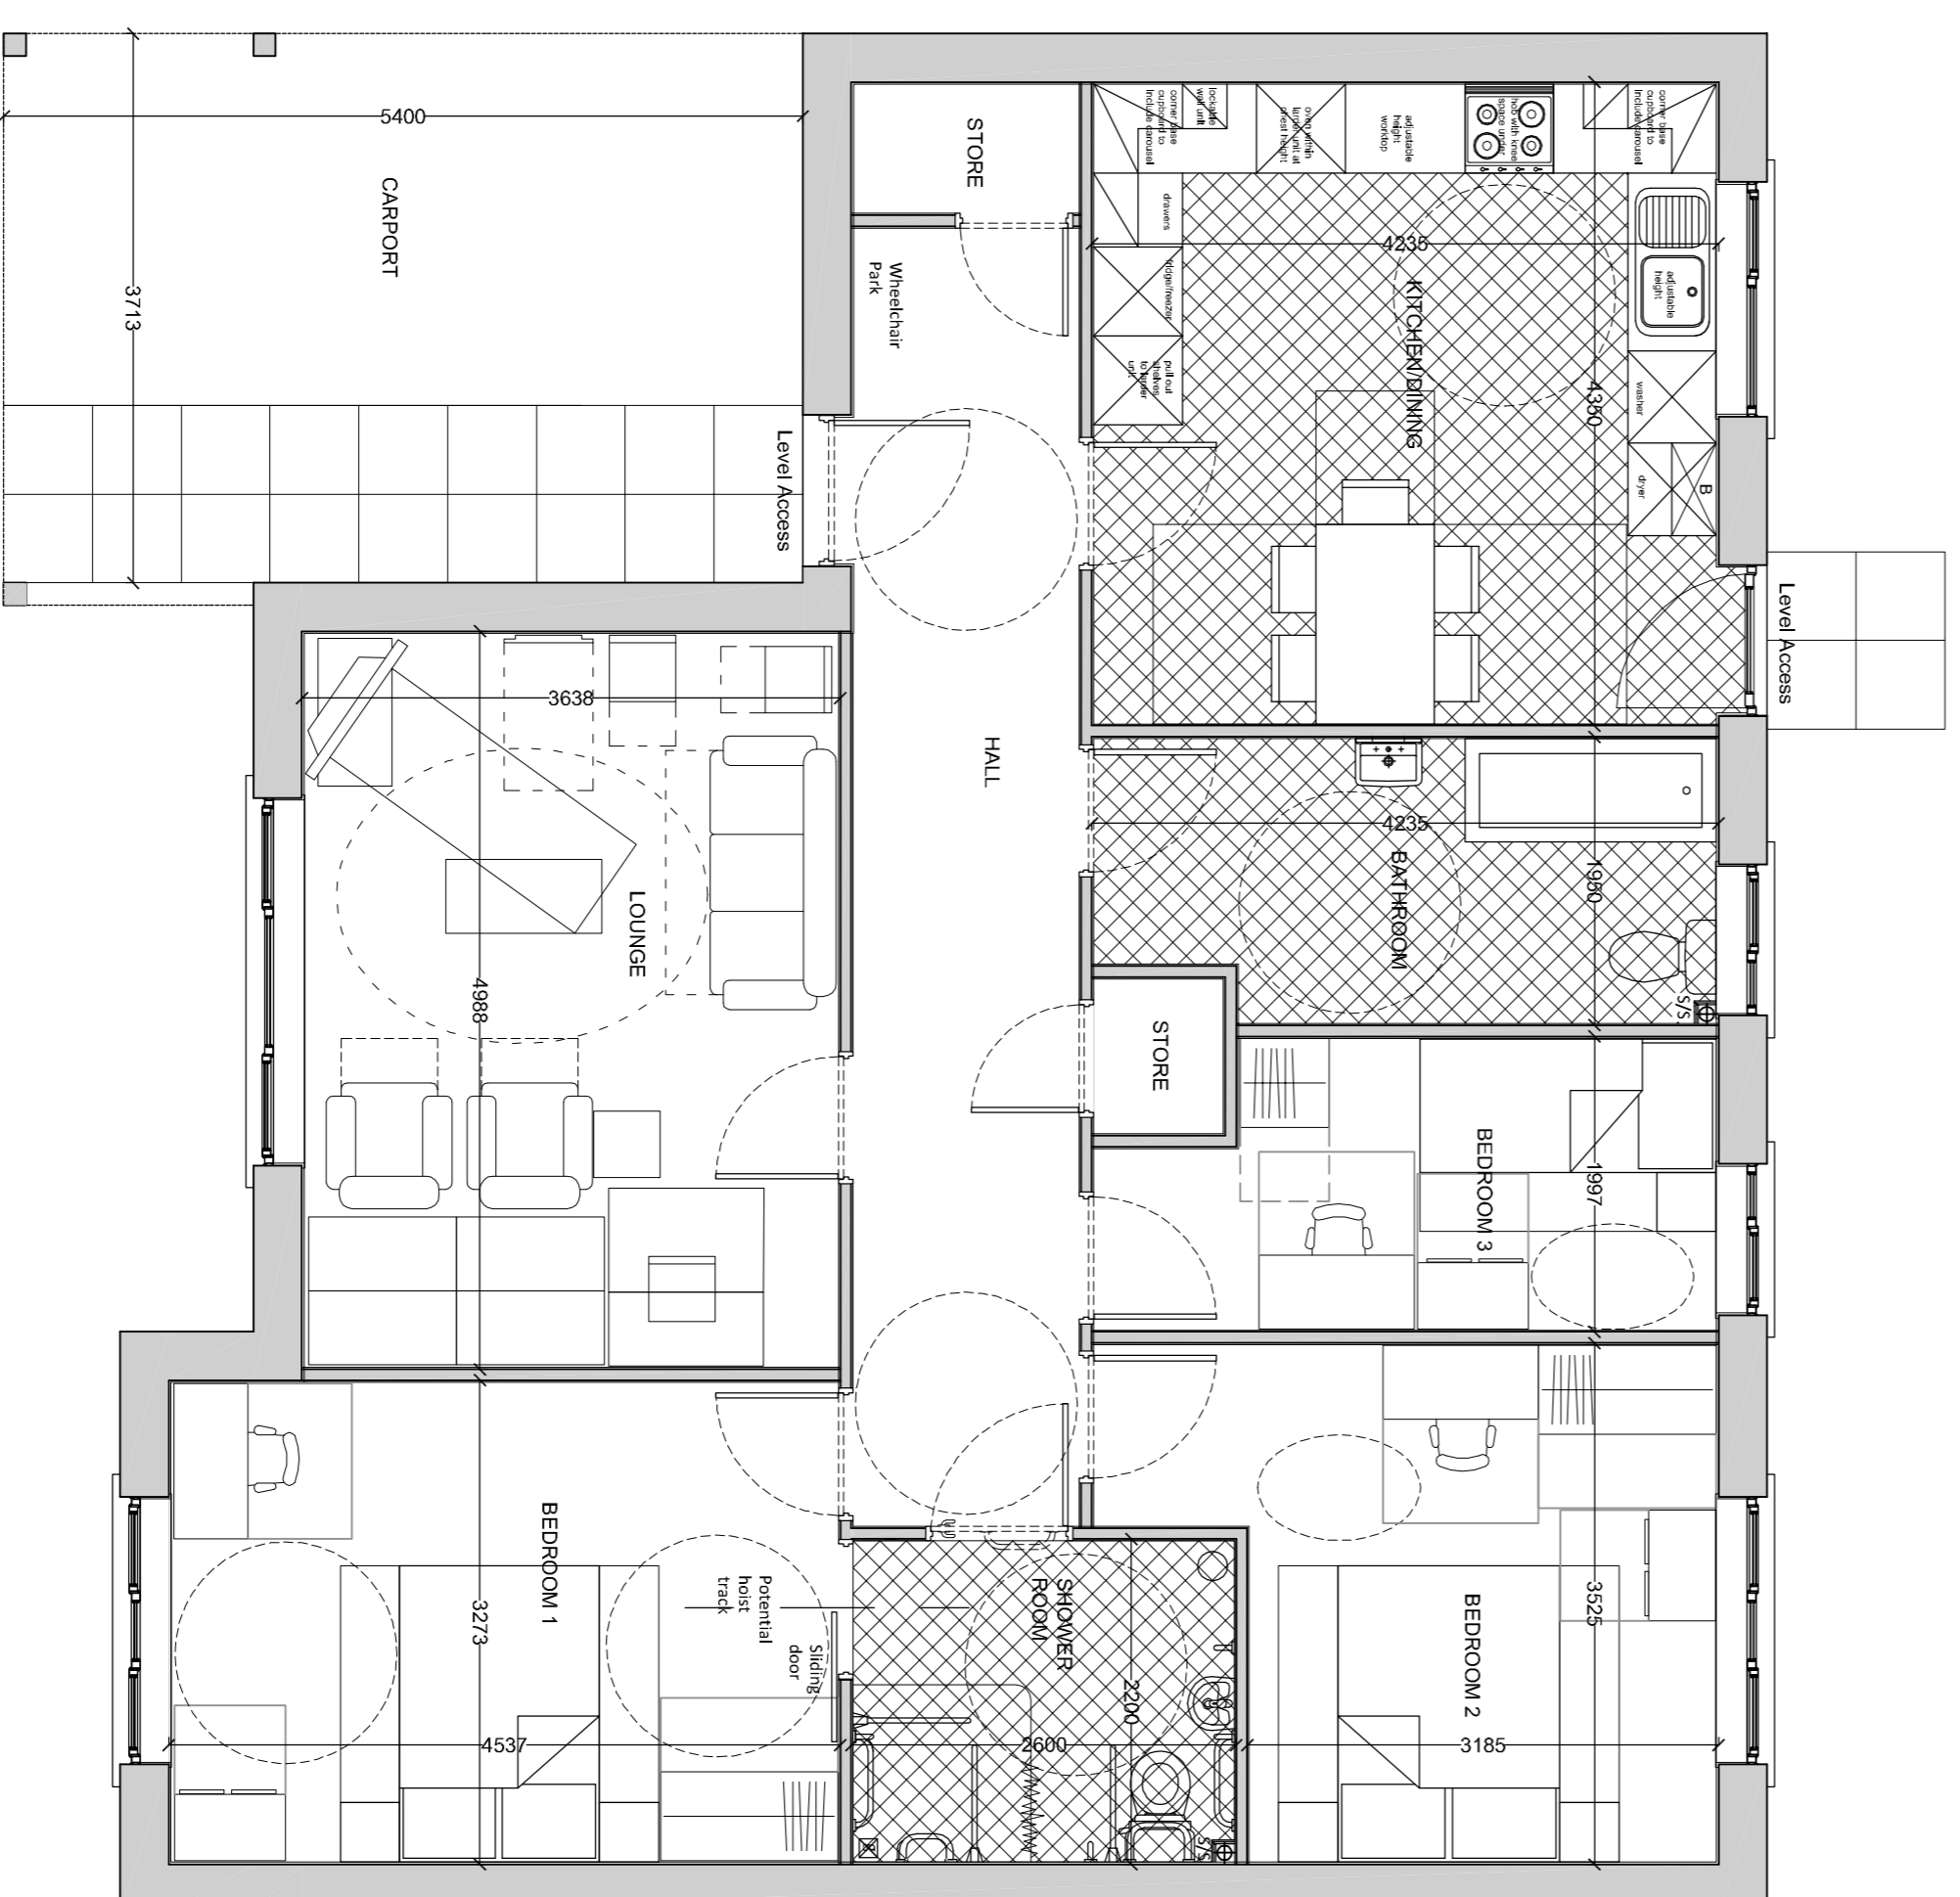

Ground Floor Plan

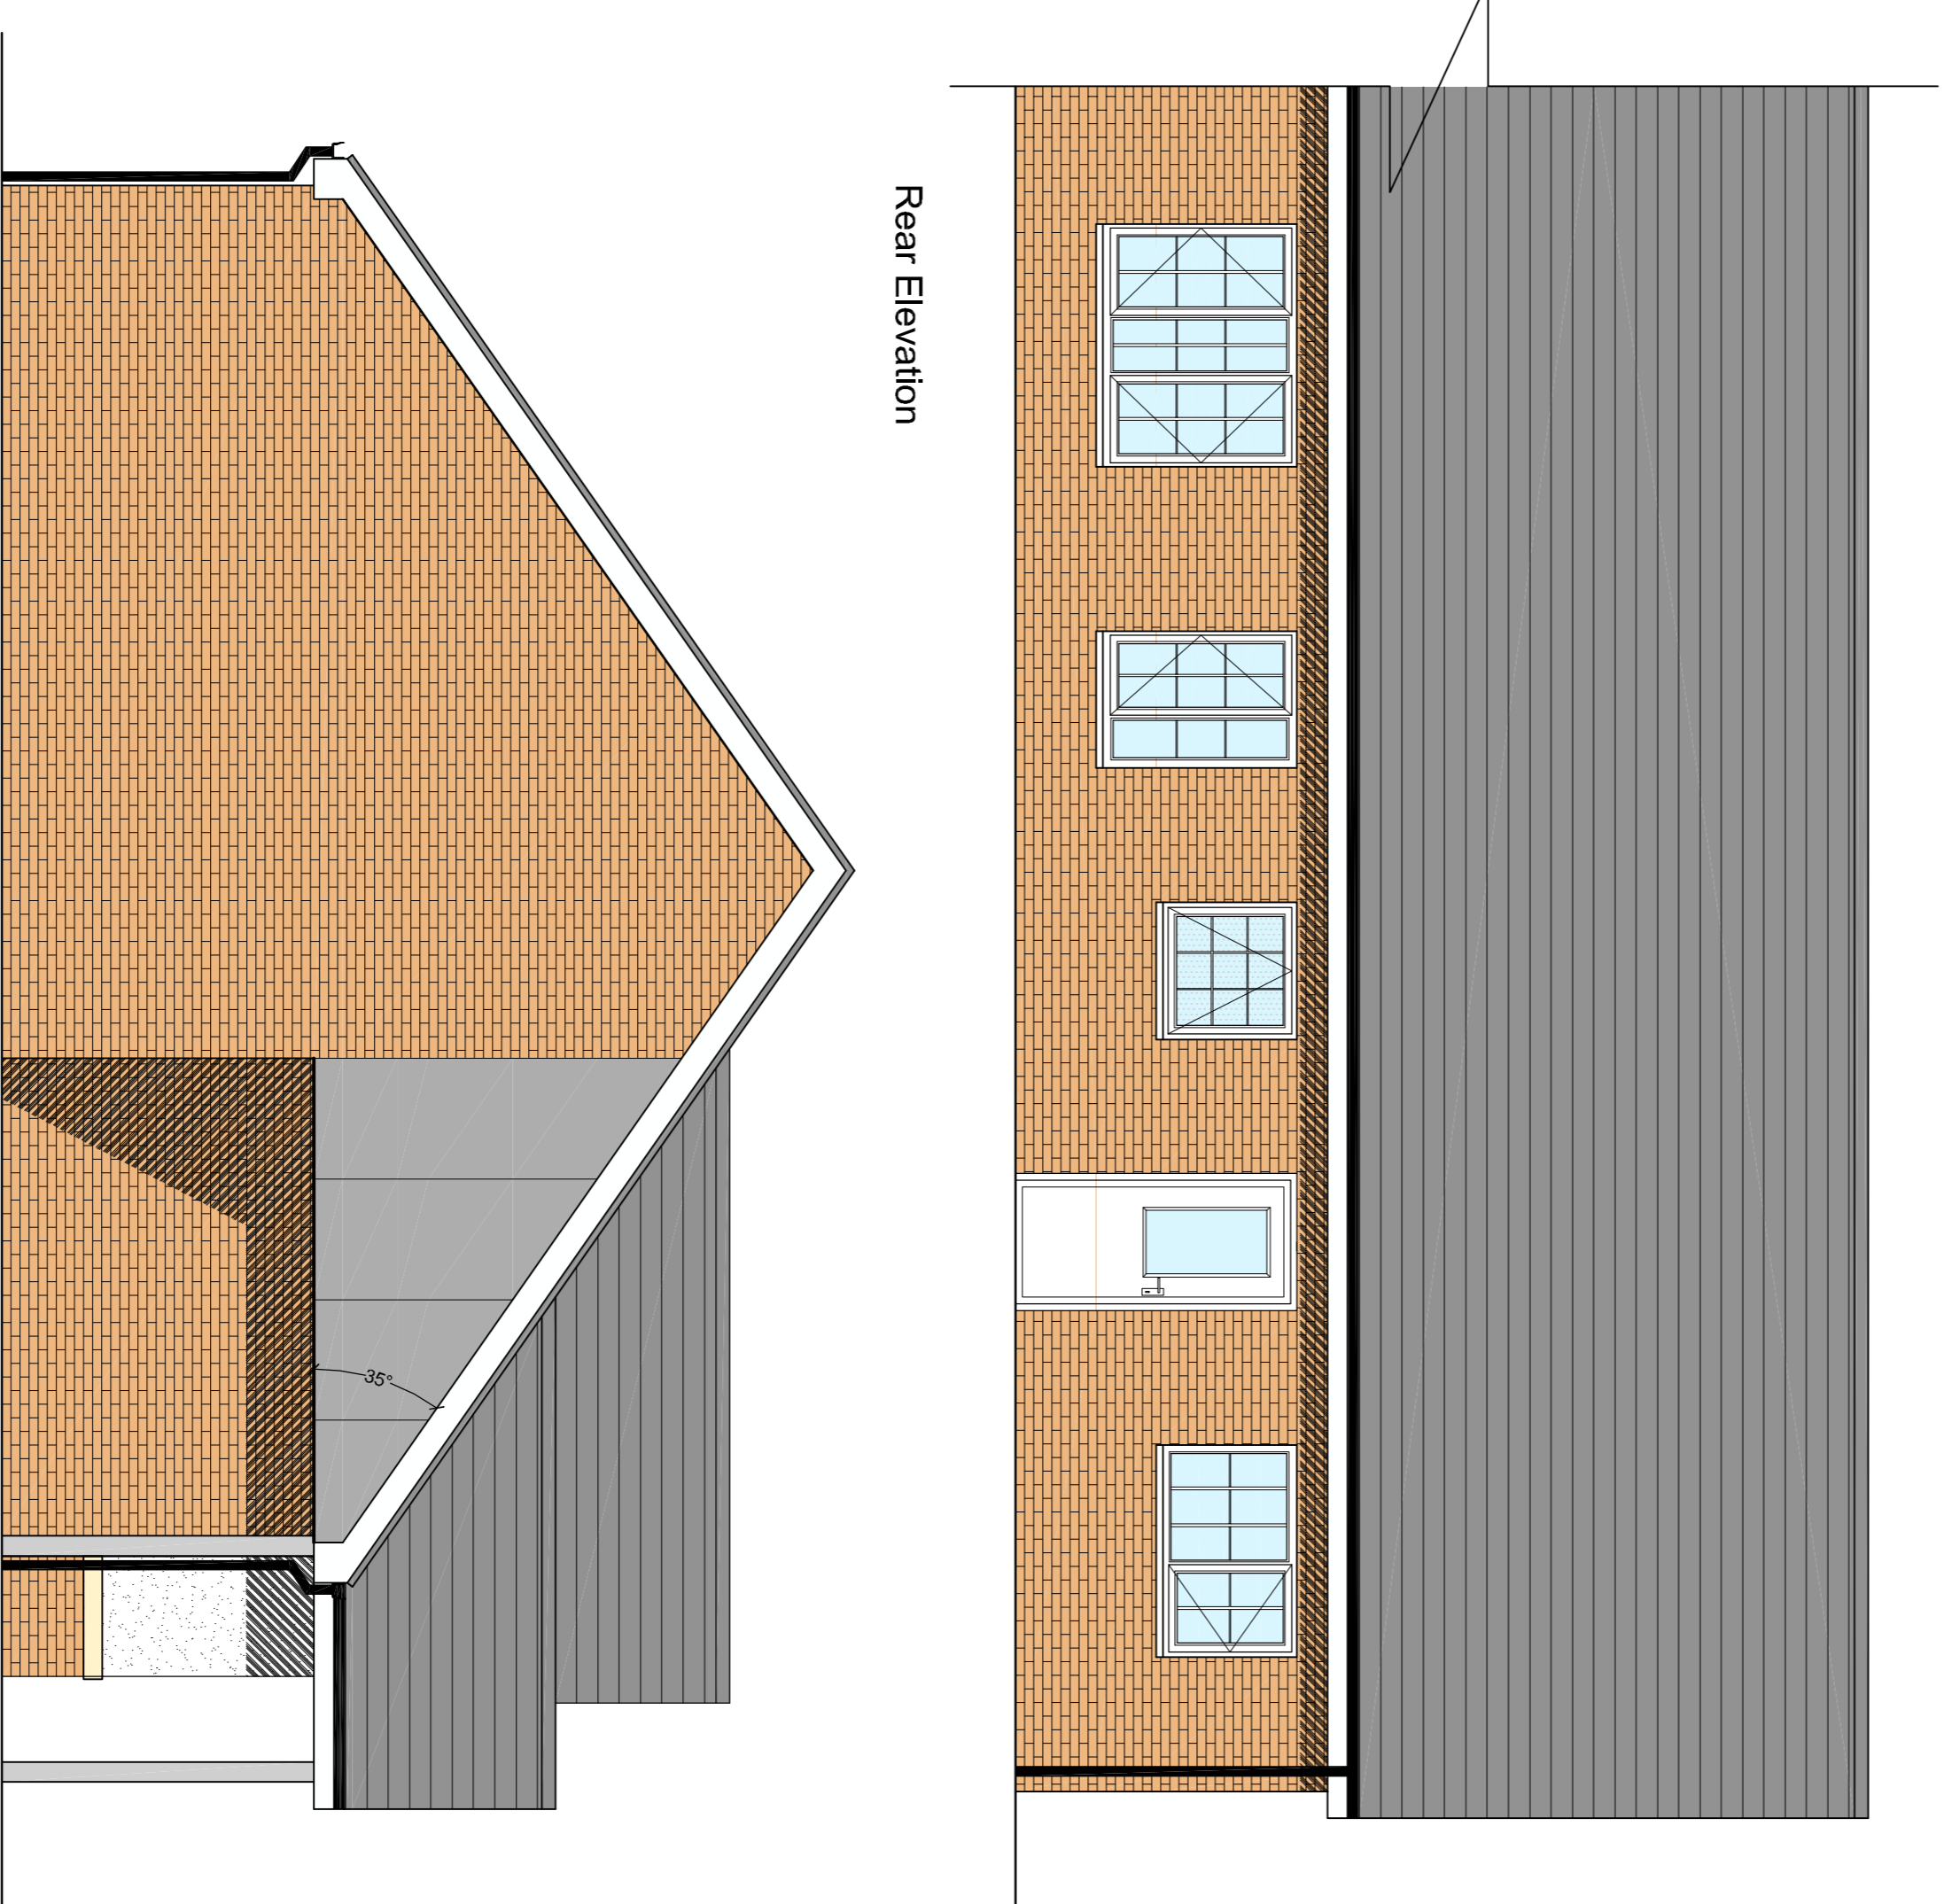

Gable Elevation

Revision	Date	Details

nicol thomas
architects project managers construction cost consultants CDM co-ordinators
Registered in England and Wales, Reg No: 2140839
Quality Assured to BS EN ISO 9001:1994 Certificate Number 08 4723
Head Office: Blackshaw Lane, Hayfield, Rochdale, Oldham, OL2 6NS
Tel: 01706 290088 Fax: 01706 290099 email: info@nicolthomas.com

Also at Birmingham (Registered office)

Do not scale from this drawing. All dimensions must be checked and verified before preparing production drawings or commencing works. This drawing and its design is the copyright of Nicol Thomas Ltd and may not be reproduced in any form whatsoever without their prior express written consent.

Materials Schedule	
Bricks -	Isabock Harwood Russel Buff
Roof Tiles -	Sandvik Calderdale
Dark Grey Concrete Tiles	
Windows and Fascias -	White UPVC

nicol thomas

Client:	Strategic Team Group		
Job:	Park Road, Telford		
Drawing Title:	House Type F		
Drawing Number:	M3723	(PL)	17
Scale:	1:50 @ A1		
Date:	August 2014		
Drawn by/ checked by:	RW		