






Front Elevation

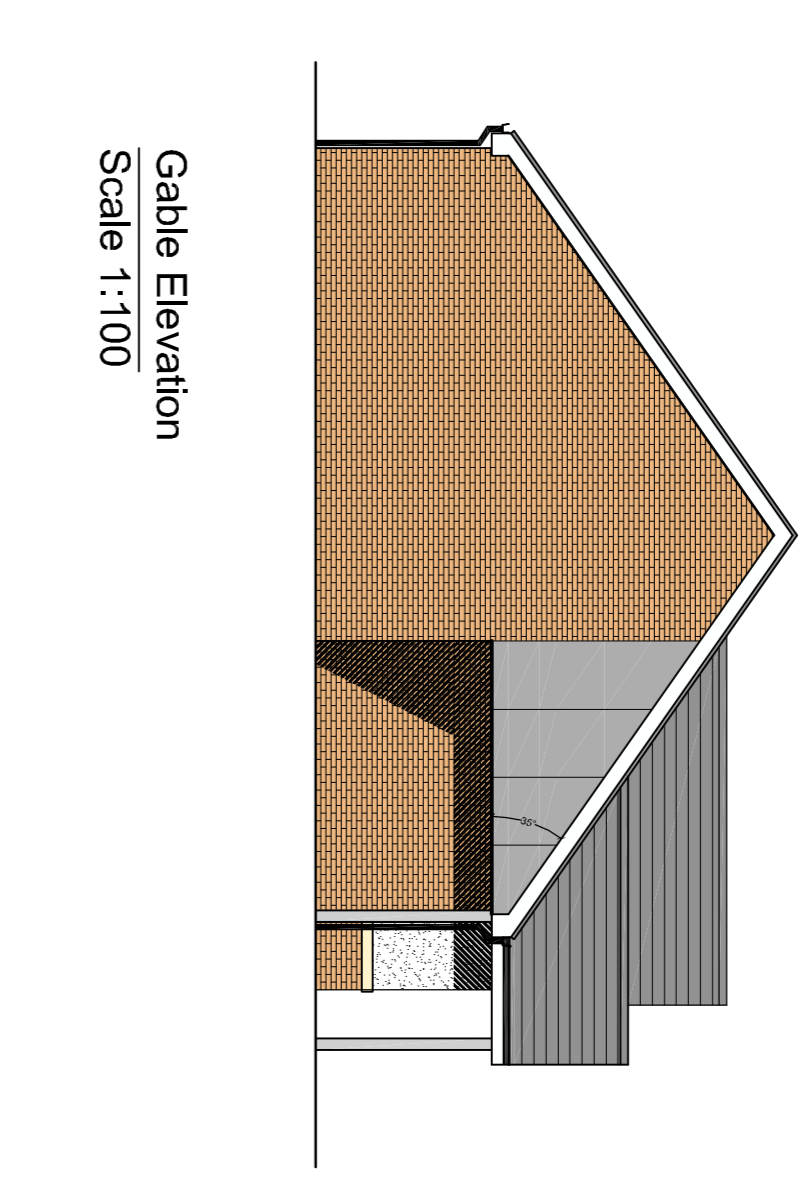


Gable Elevation
Scale 1:100

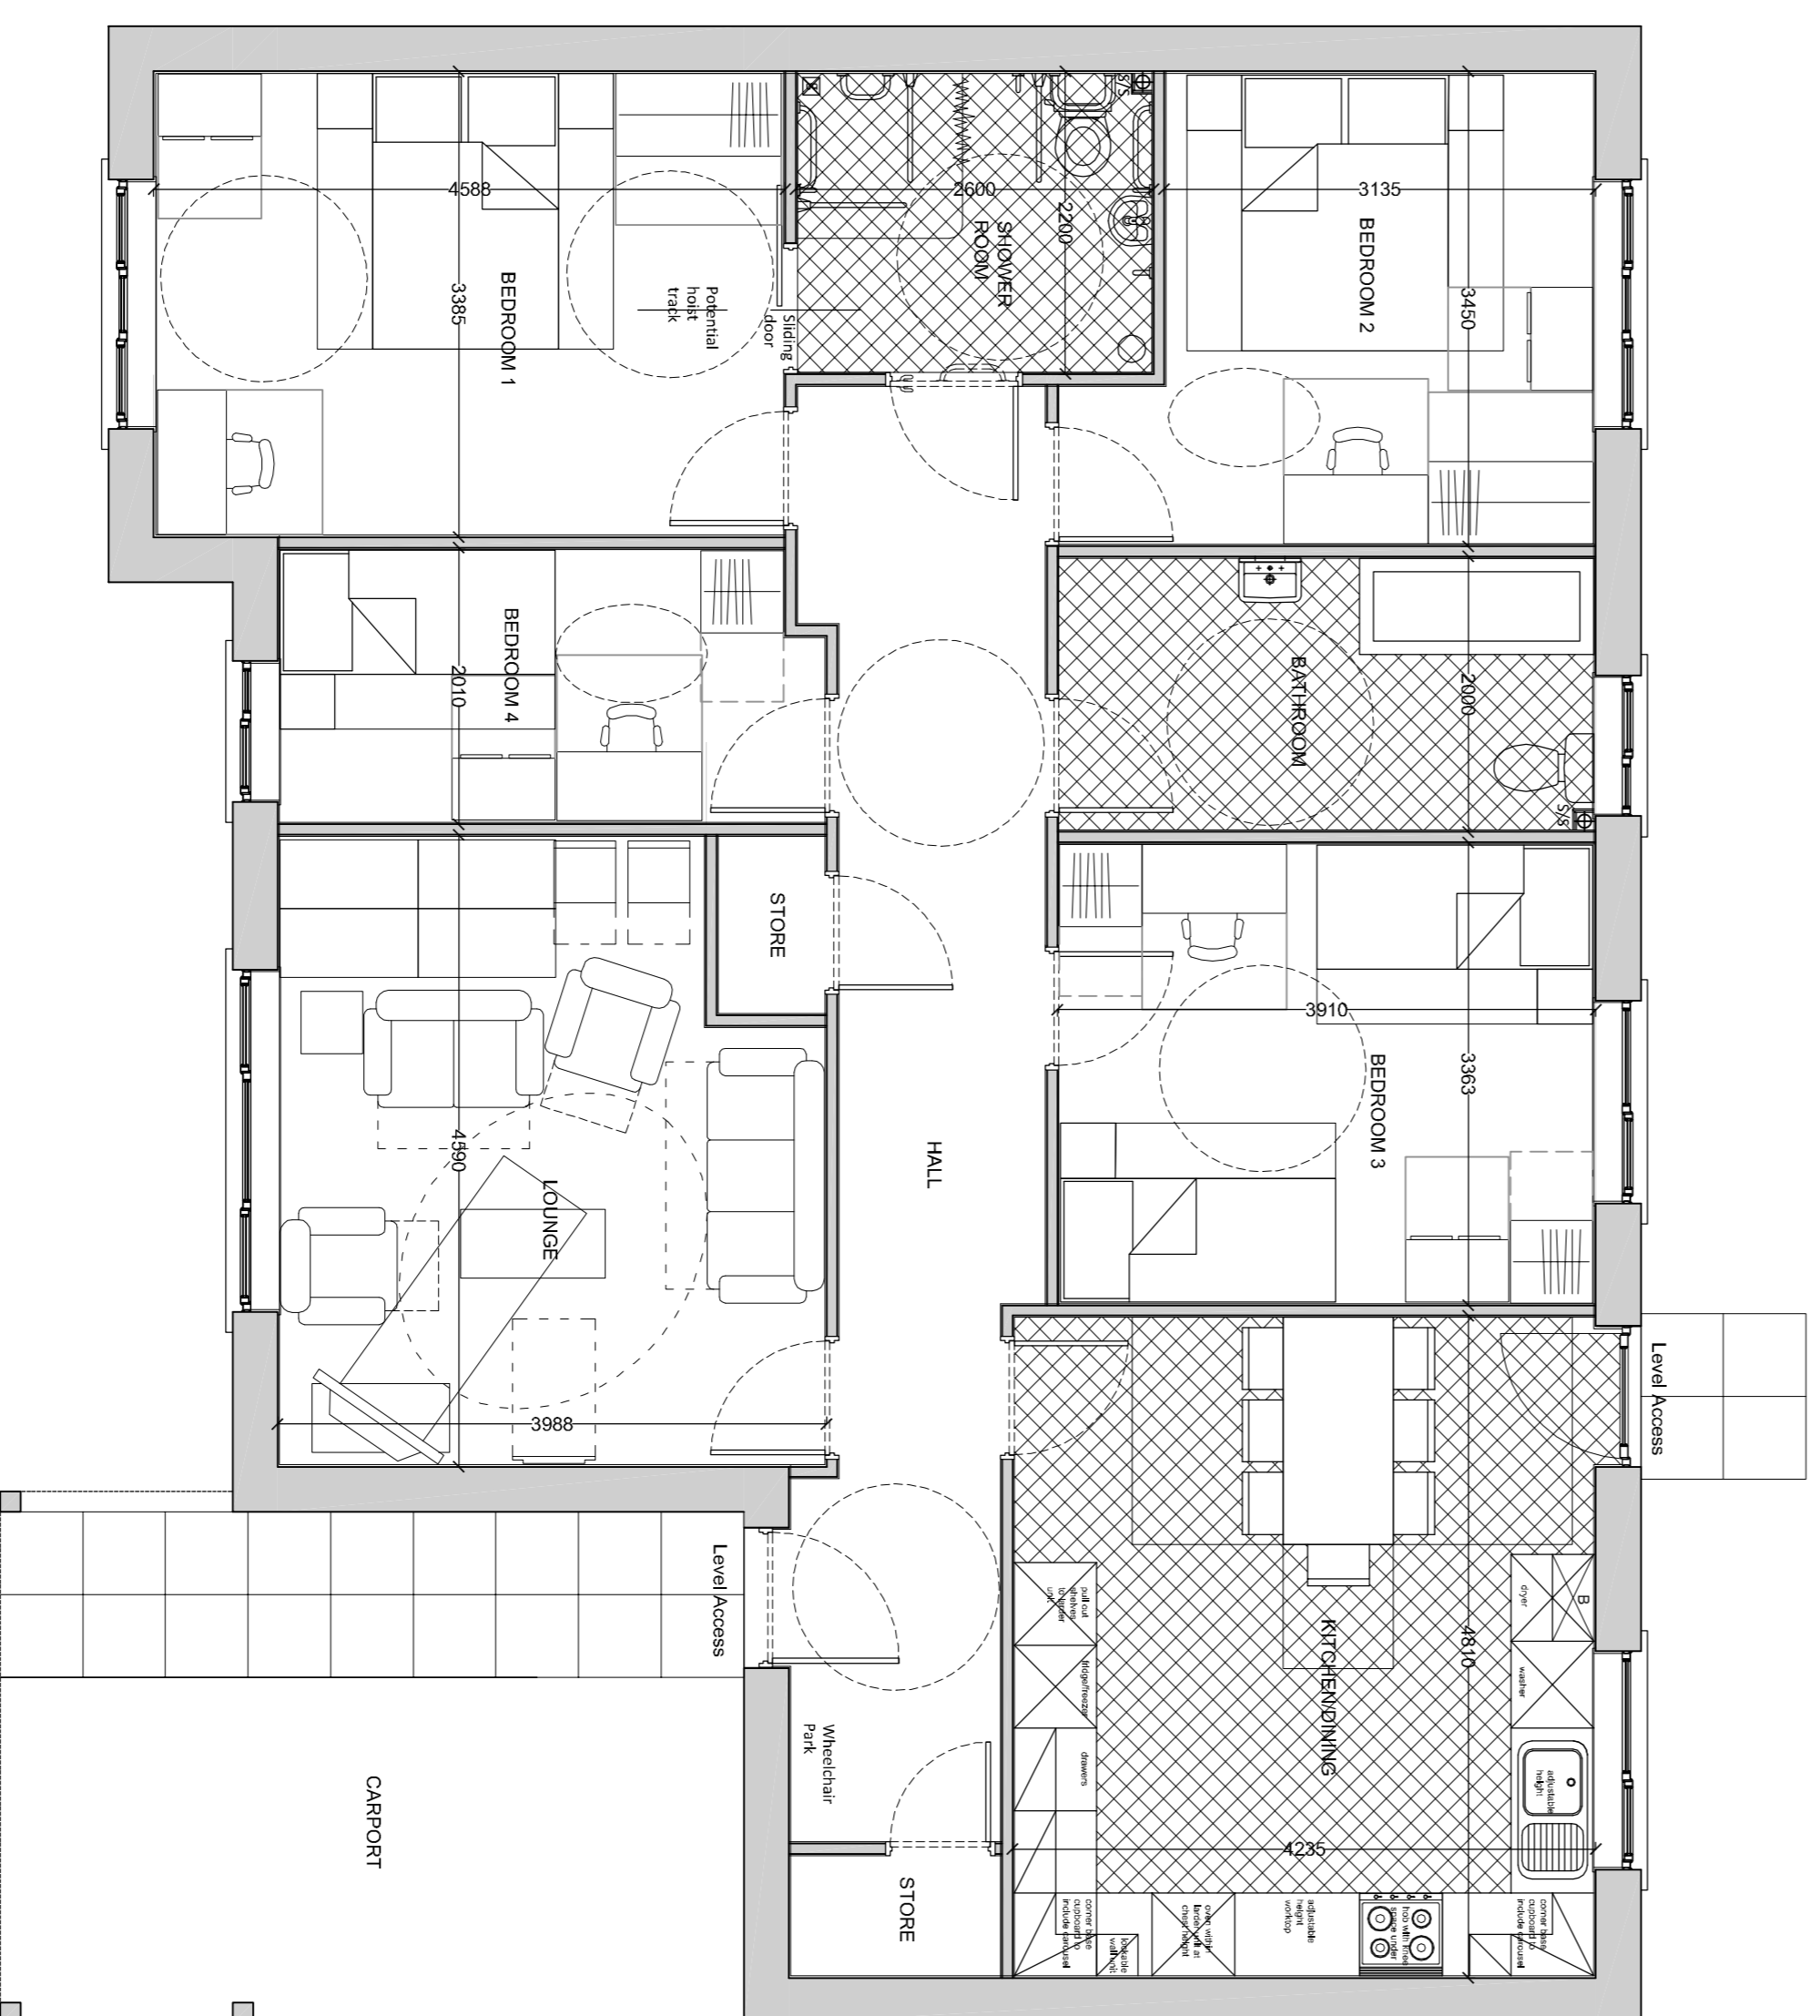

Ground Floor Plan

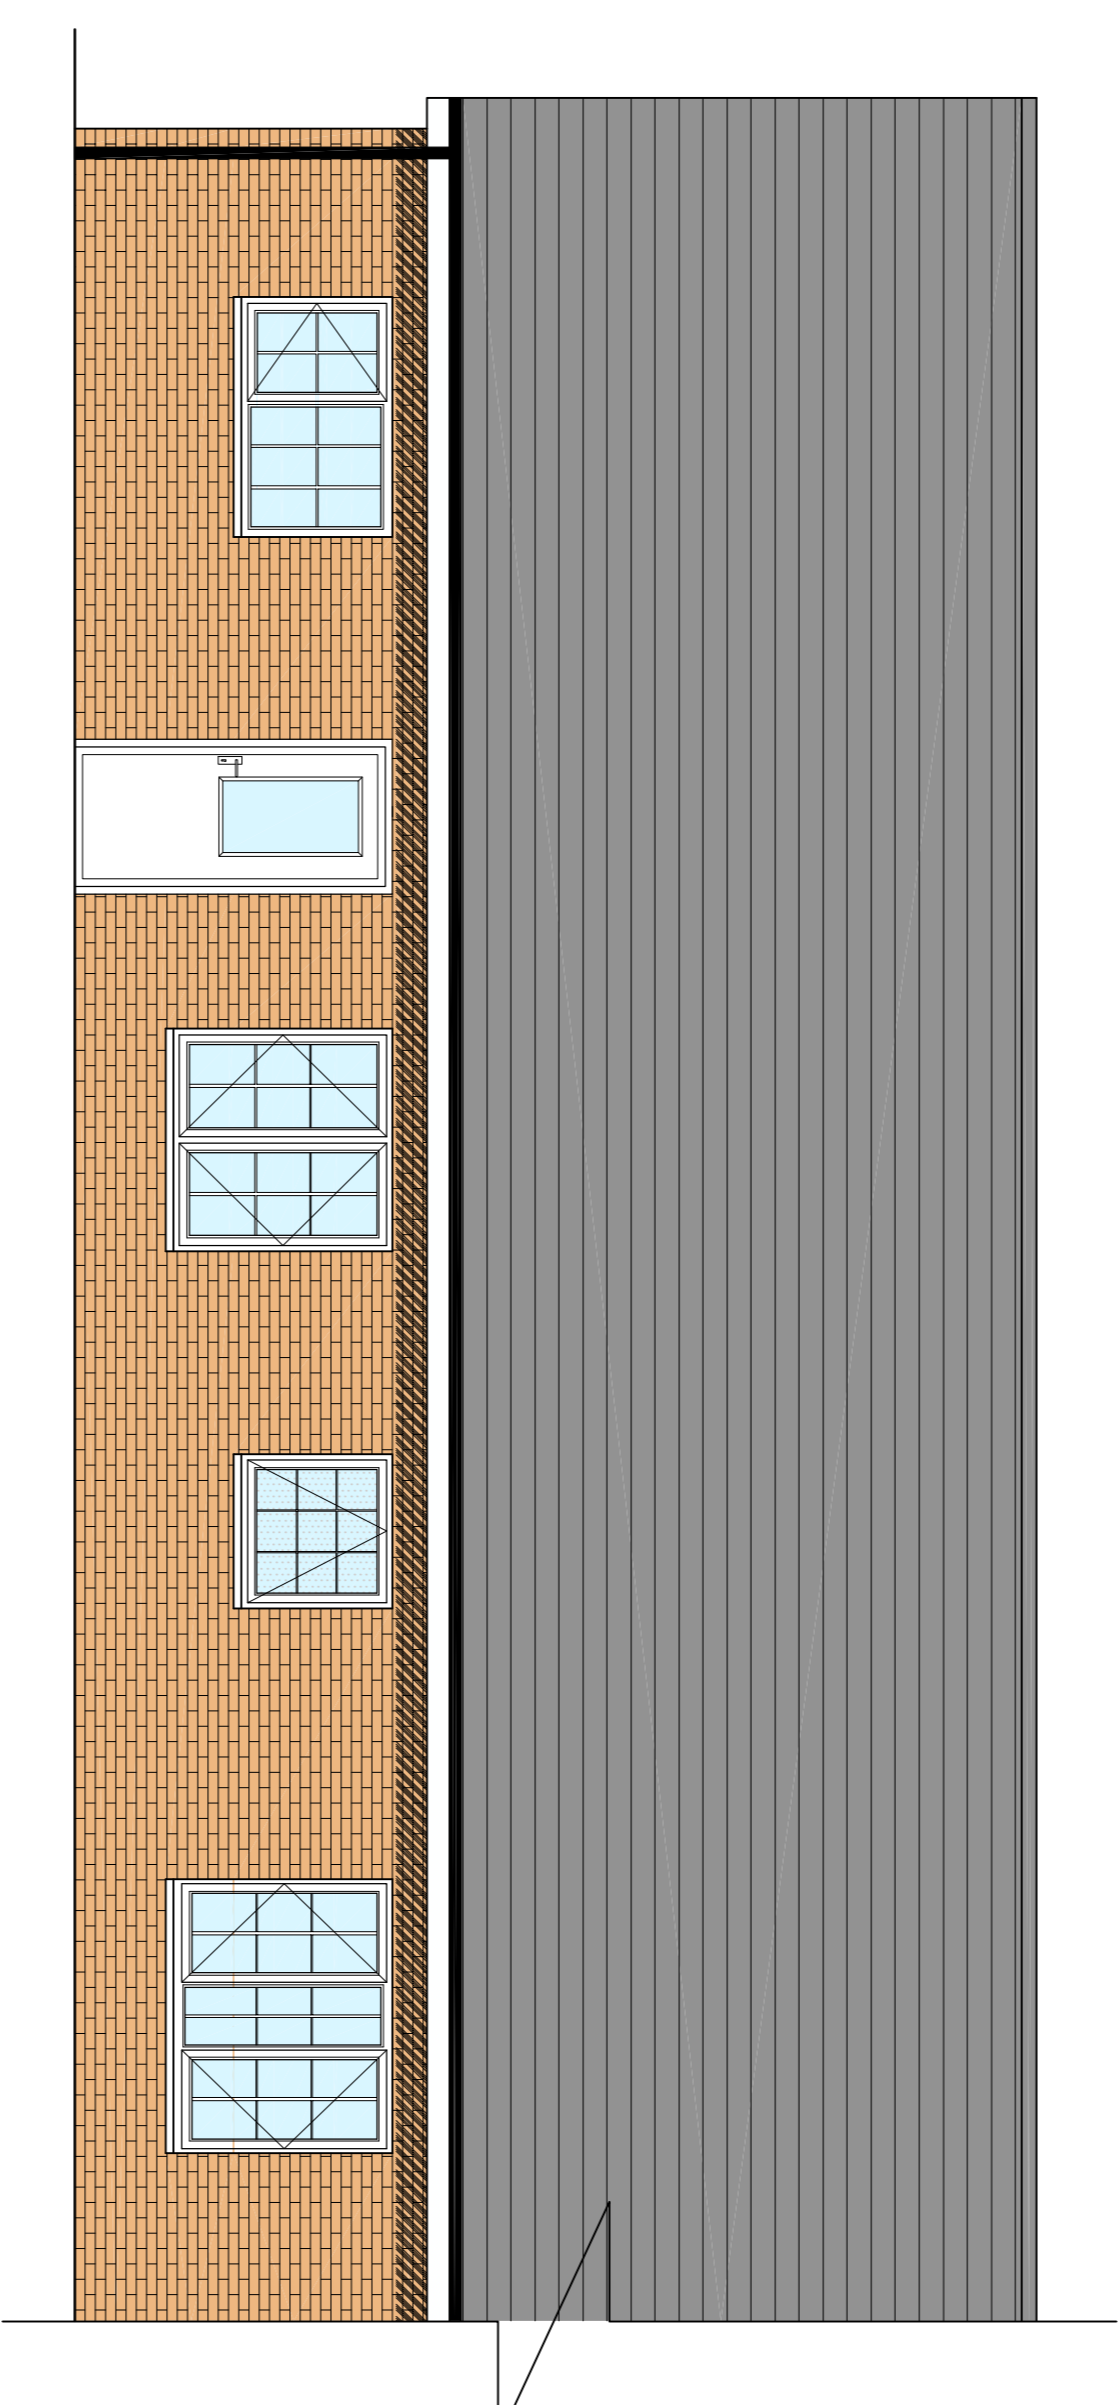

Rear Elevation

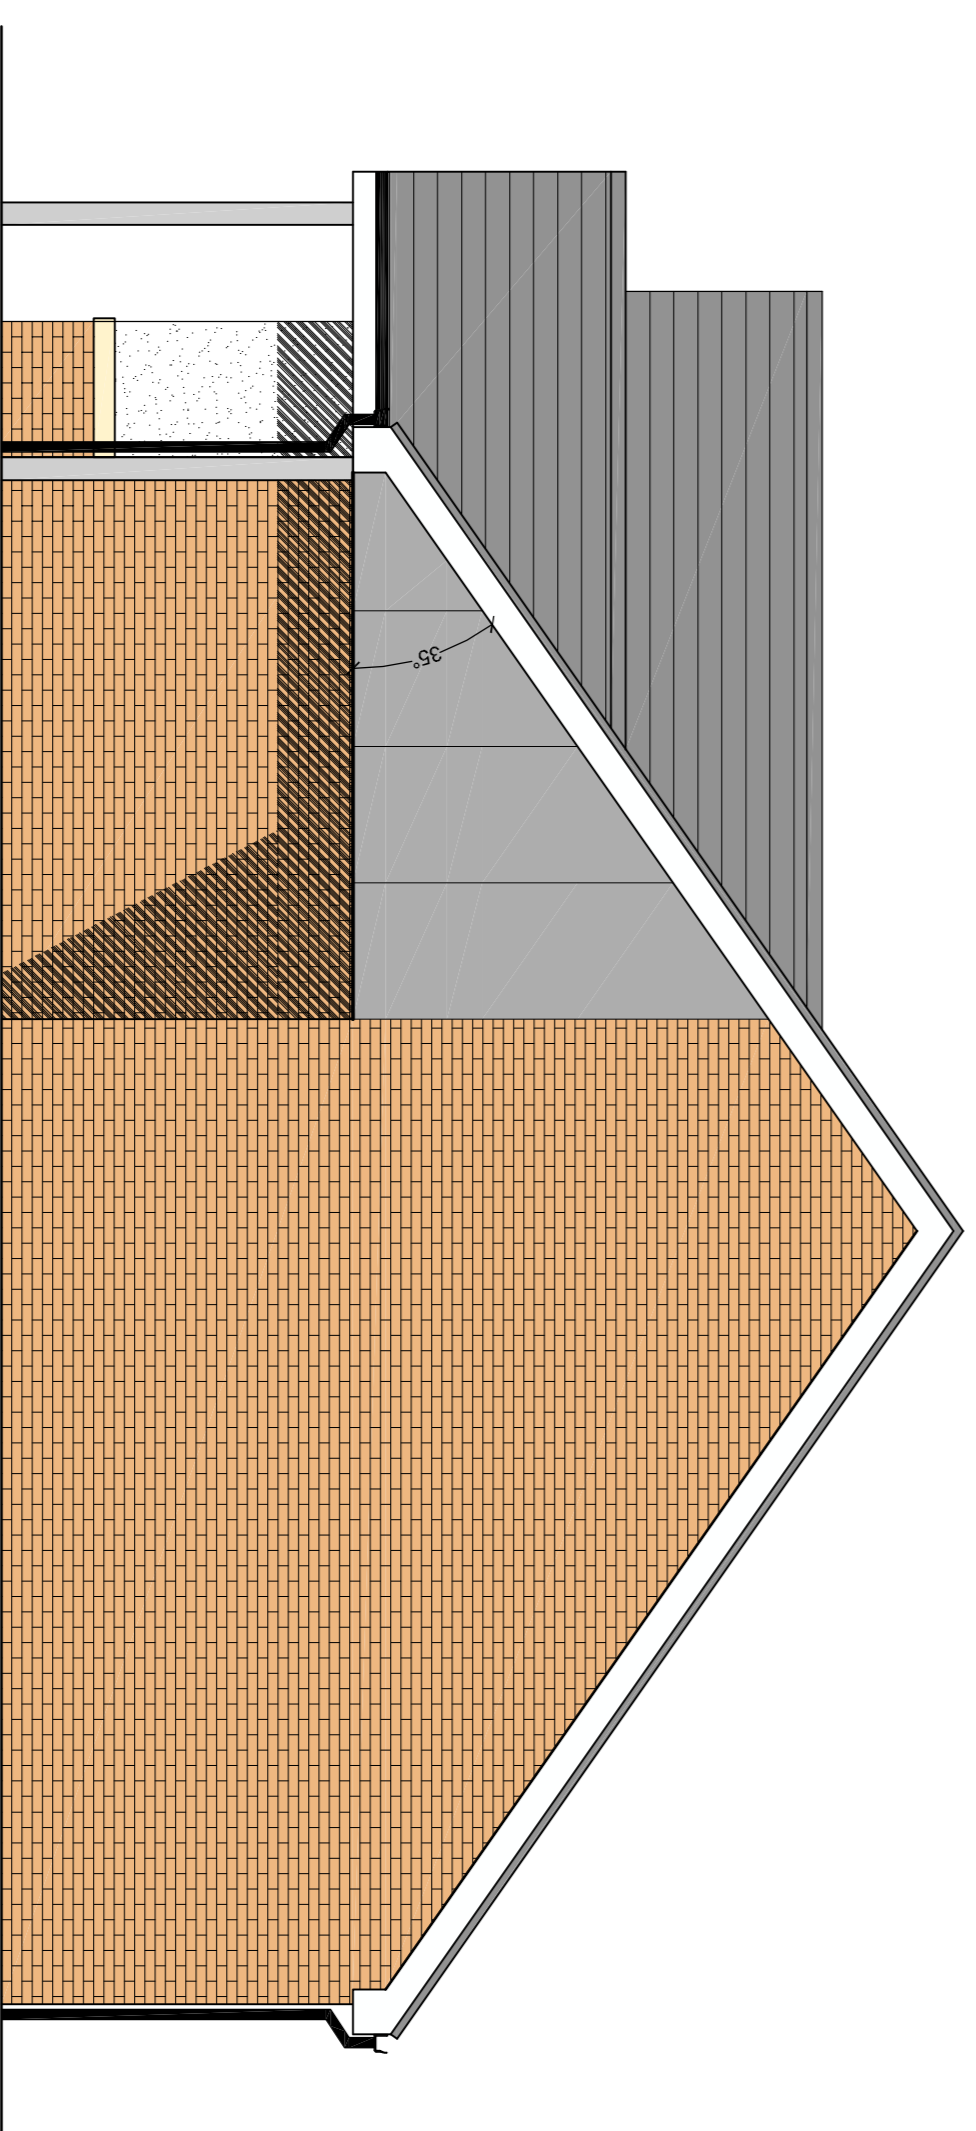

Gable Elevation

Revision	Date	Details

nicol thomas
architects project managers construction cost consultants CDM co-ordinators
Registered in England and Wales, Reg No: 2140639
Quality Assured to BS EN ISO 9001:1994 Certificate Number 08 4723
Horsley House, Borekelly Lane, Hayfield, Roynon, Oldham, OL2 6NS
t:01706 290088 f:01706 290099 e:ed@nicolthomas.com

Also at Birmingham (Registered office)

Do not scale from this drawing. All dimensions must be checked and verified before preparing production drawings or commencing work. This drawing and its design is the copyright of Nicol Thomas Ltd and may not be reproduced in any form whatsoever without their prior express written consent.

nicol thomas

Materials Schedule			
Bricks -	Isabock, Harwood Russel Buff		
Roof Tiles -	Sandvik Calderdale		
Dark Grey Concrete Tiles			
Windows and Fascias -	White UPVC		

Client:	Strategic Team Group		
Job:	Park Road, Telford		
Drawing Title:	House Type G		
Drawing Number:	M3723	(PL)	18
Scale:	1:50 @ A1		
Date:	August 2014		
Drawn by/ checked by:	RW		