


FIRST FLOOR PLAN

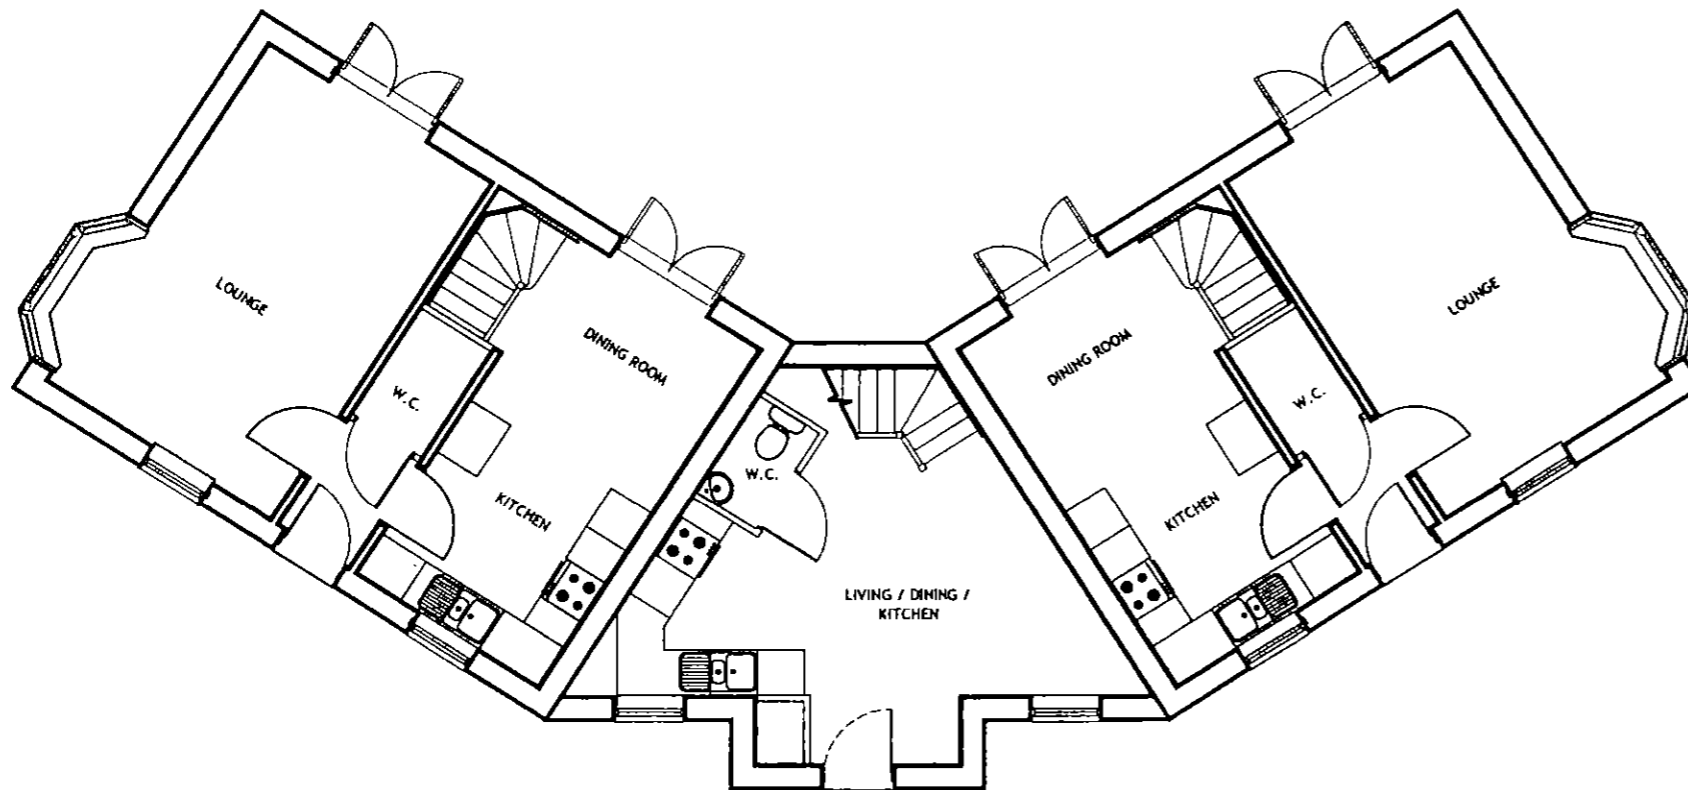

GROUND FLOOR PLAN

Applies to:
Plots 1, 51, 2, 11, CH12 & 13

REVISION	DATE	CHEK'D



**SHROPSHIRE
HOMES LTD**

THE OLD WORKHOUSE - CROSS HOUSES - SHREWSBURY - SHROPSHIRE - SY5 6JH
TELEPHONE: (01743) 761780 . FACSIMILE (01743) 761773

JOB Station Road, Newport		TITLE Arundel/CH/Arundel plans	
DWG No. ST-P-44	DATE 30/05/2013	SCALE 1 : 100	REVISION
DRAWN	CHECKED		REVISION BY