






Front Elevation

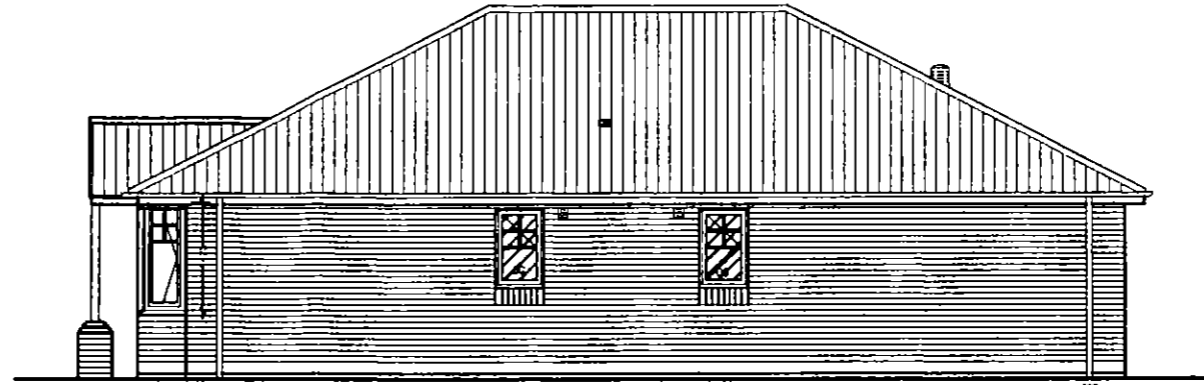

Side Elevation

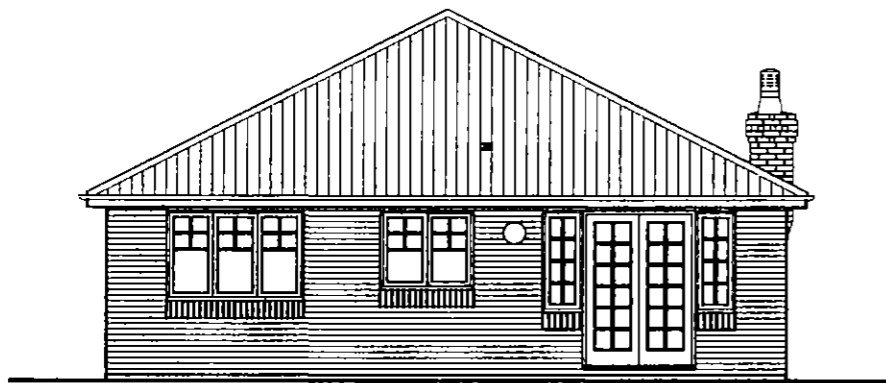

Rear Elevation

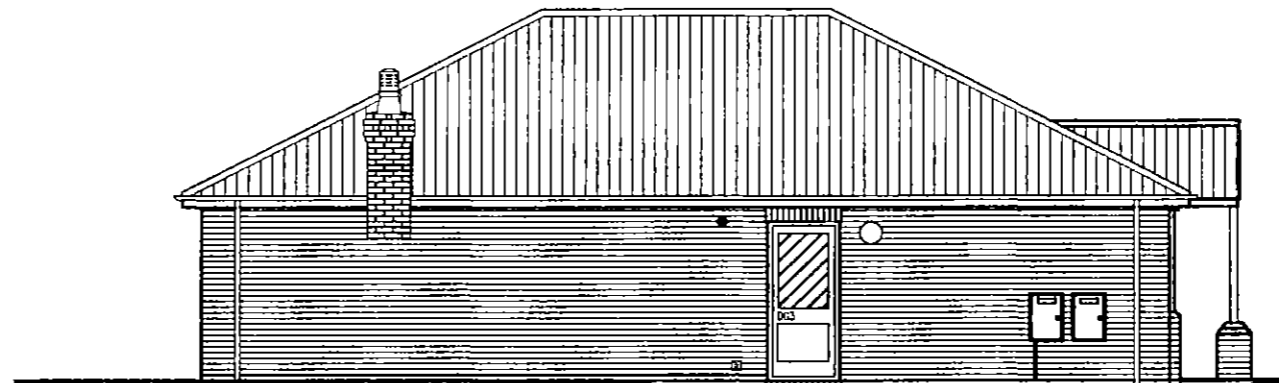

Side Elevation

REVISION	DATE	CHEK'D



**SHROPSHIRE
HOMES LTD**

THE OLD WORKHOUSE - CROSS HOUSES - SHREWSBURY - SHROPSHIRE - SY5 6JH
TELEPHONE: (01743) 781789 . FACSIMILE (01743) 781773

Applies to:
Plots 35 & 44

JOB Station Road, Newport		TITLE Whittington (LH) elevations	
DWG No. ST-P-47	DATE 30/05/2013	SCALE 1 : 100	REVISION
DRAWN	CHECKED		REVISION BY