



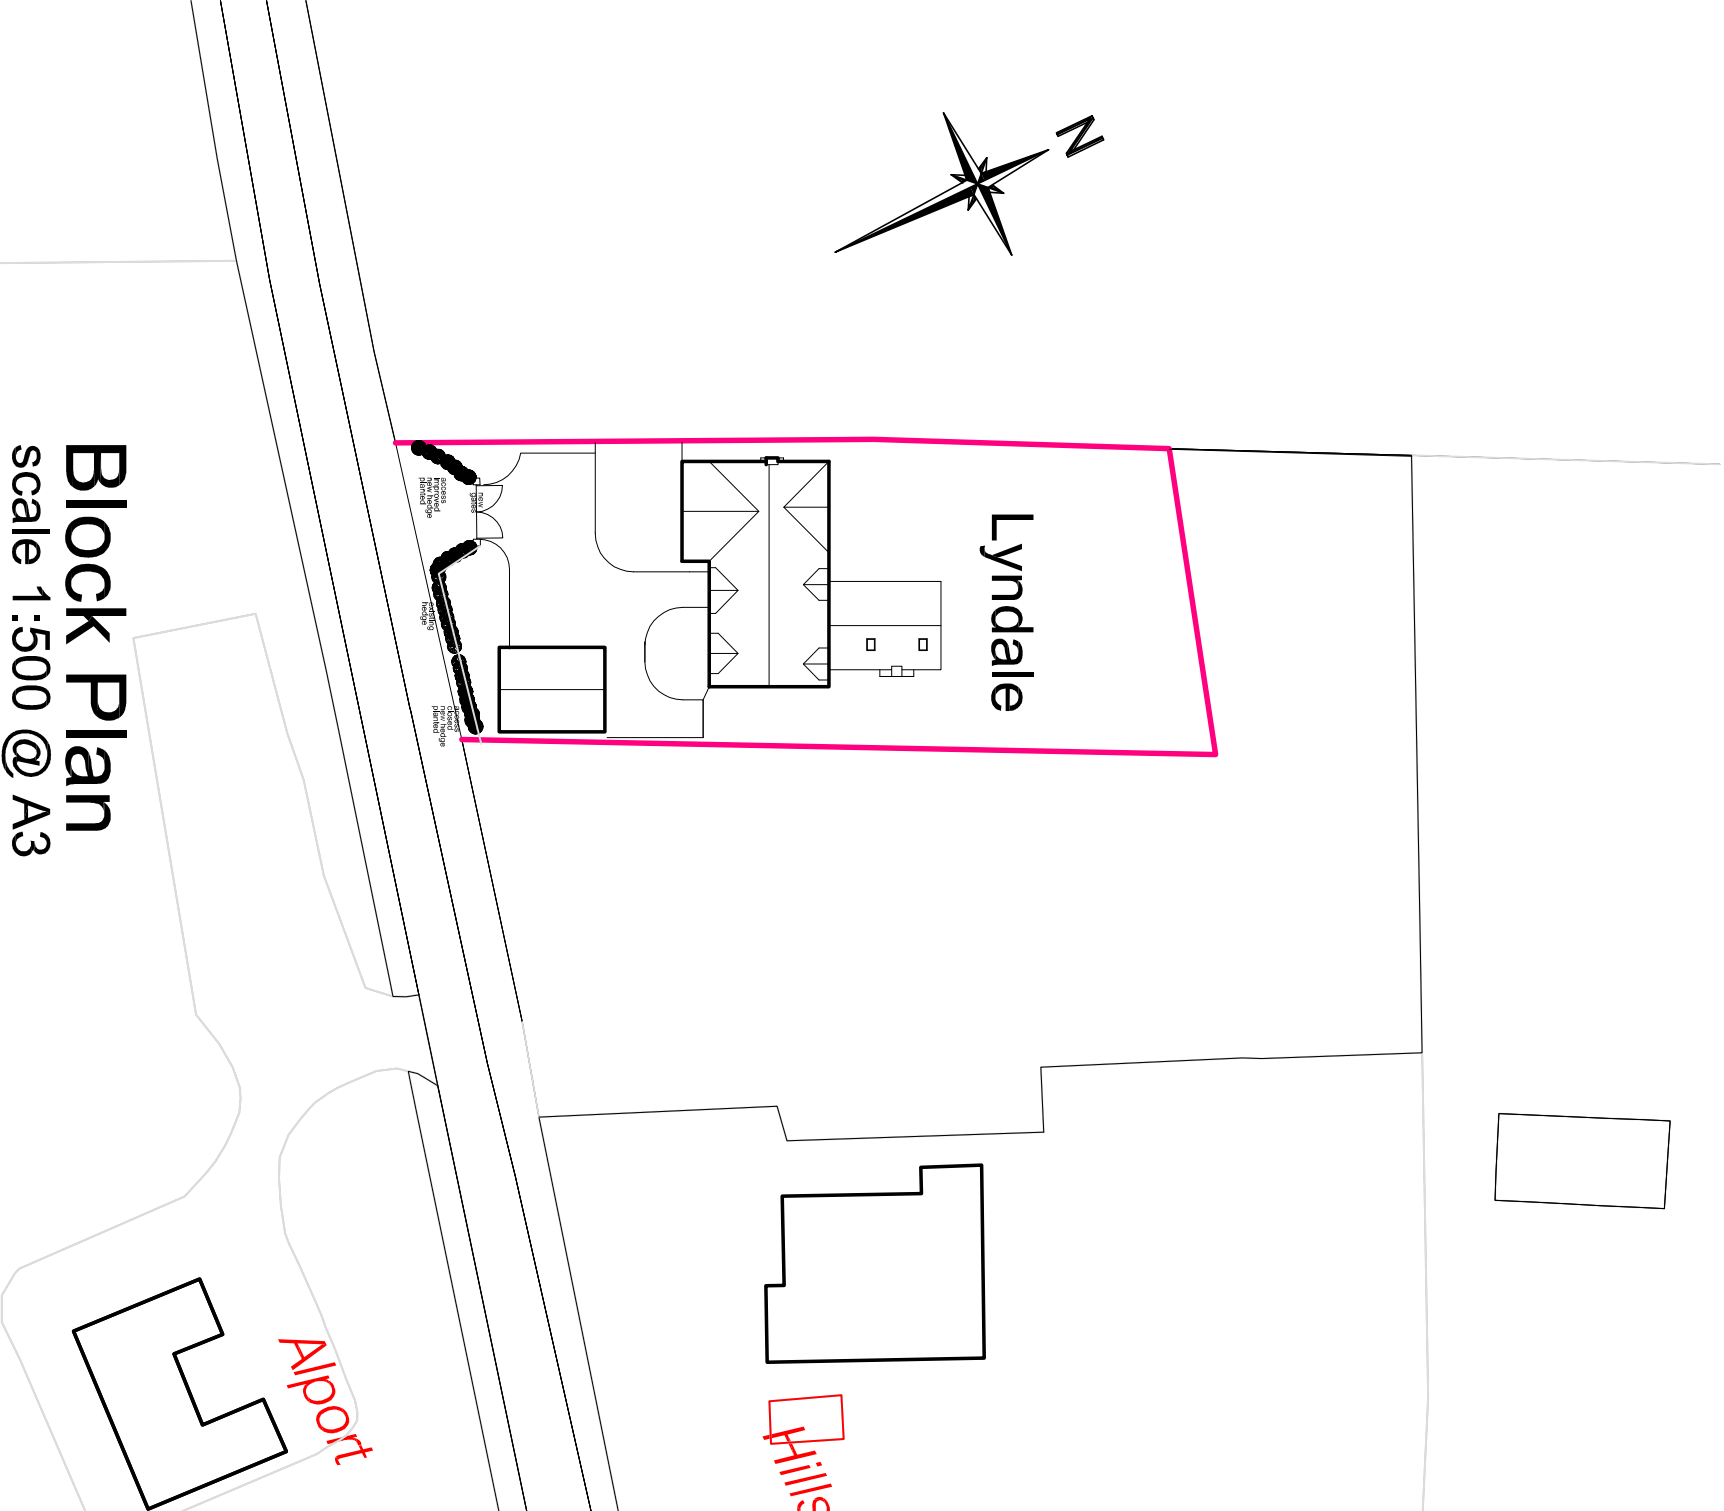

Block Plan
scale 1:500 @ A3

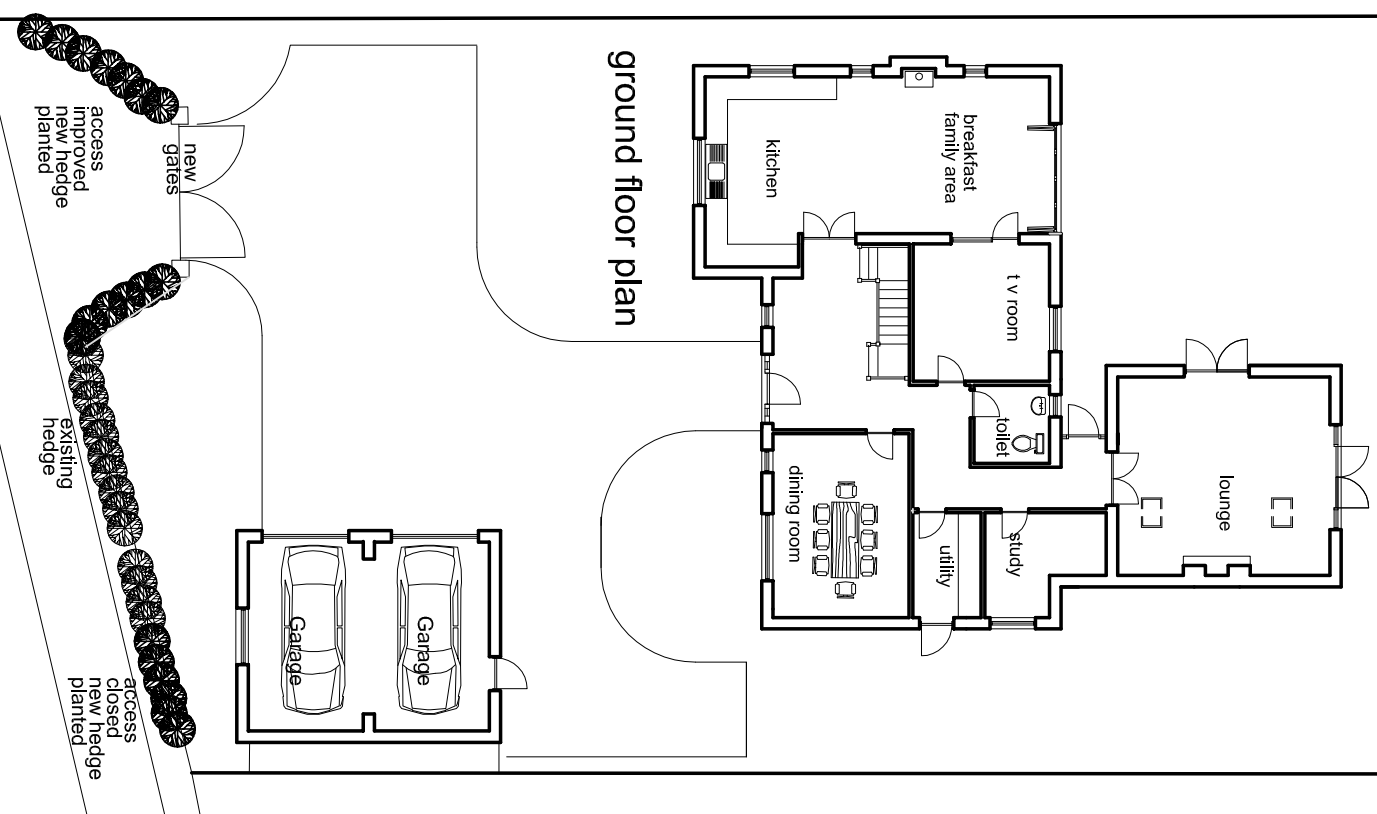

Site Plan
scale 1:200 @ A3

Replacement Dwelling
Lyndale, Middle Lane,
Cold Hatton TF66QA

April 22.2015
Drg No 2b

croft