



NOTES:

- This drawing is the intellectual property of Building Innovation Telford
- Do not scale from this drawing - Refer to figured dimensions only.
- Contractor to notify Building Innovation Telford of any discrepancies or site variations immediately.


North Elevation

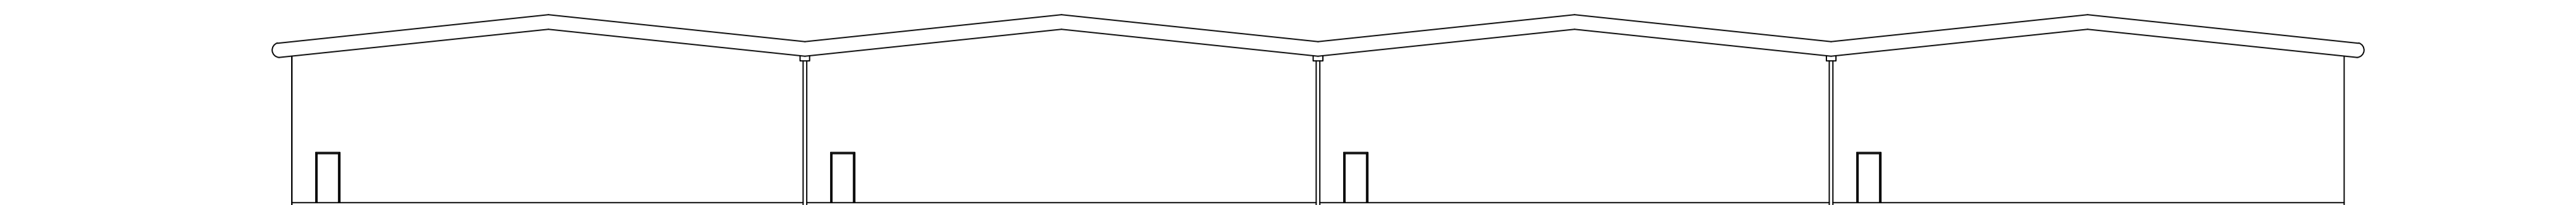


South Elevation

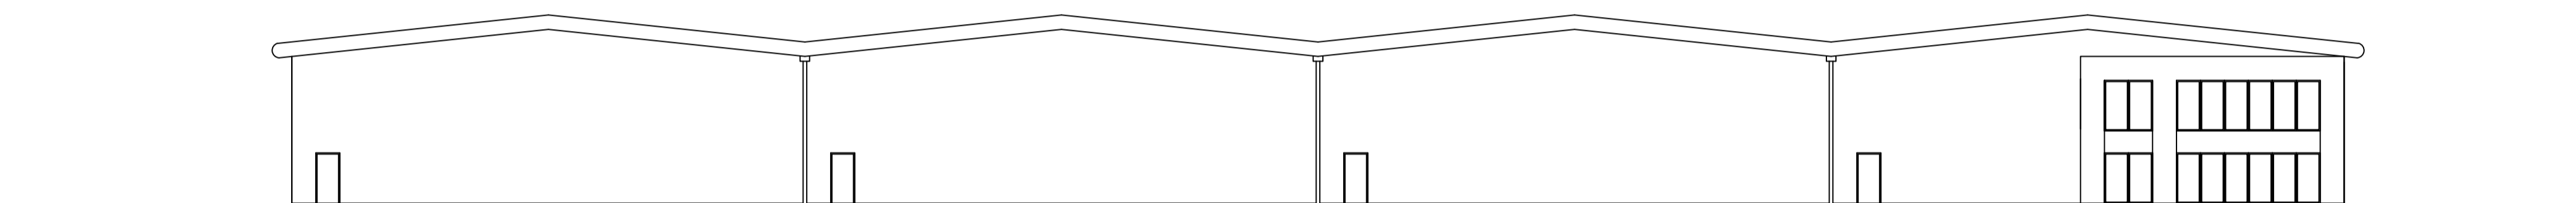

West Elevation

 

East Elevation

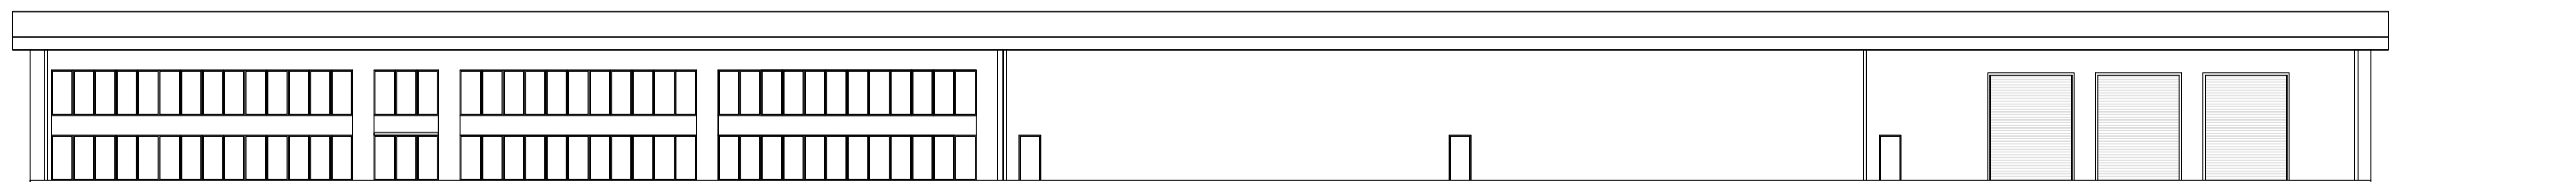

Rev	Description	By	Chk	Date



Architecture • Asset Management • Mechanical & Electrical Consultancy
 Building Surveying • Project Management • Cost Consultancy

Building Innovation Telford
 Wellington Civic Offices, Larkin Way, Wellington, Telford,
 Shropshire, TF1 1LX
 Telephone: +44(0)1952 384502
 Email: property&design@telford.gov.uk
 Web site: <http://www.telford.gov.uk/business>

PROJECT		
T54 Plot 2 - Industrial Unit		
DWG. TITLE		
Proposed Elevations		
SCALE	DRAWN	CHECKED
1:200 @ A1	JA	
DATE	DWG. NO.	
June 2015	15125 -P2- P004	