


Rev A 01.04.16 630mm wide windows added to lounge and bed 2 in side wall of plot 11 for surveillance purposes.




Plot 11
FRONT ELEVATION

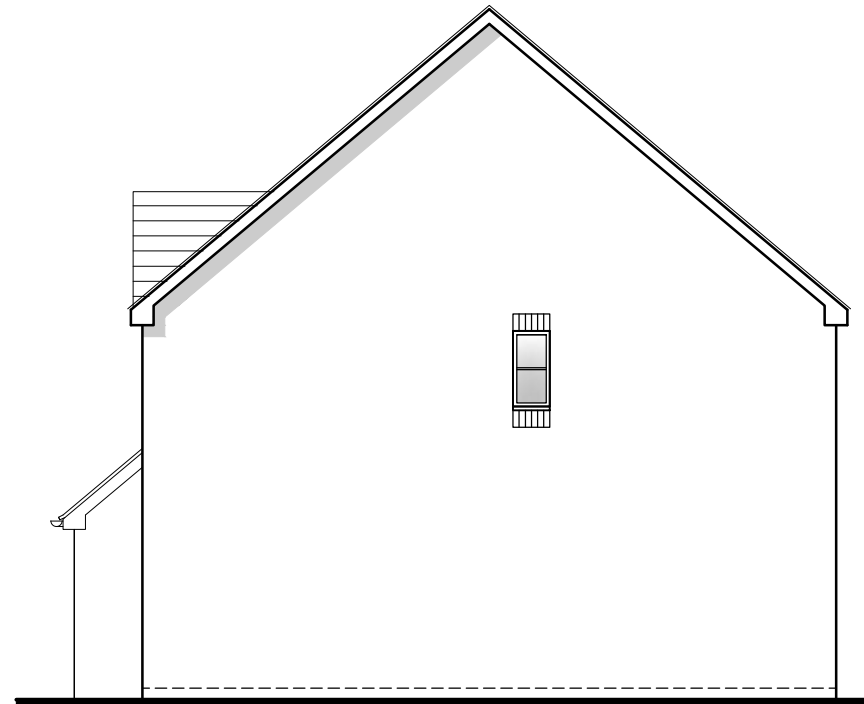

Plot 9
SIDE ELEVATION



REAR ELEVATION

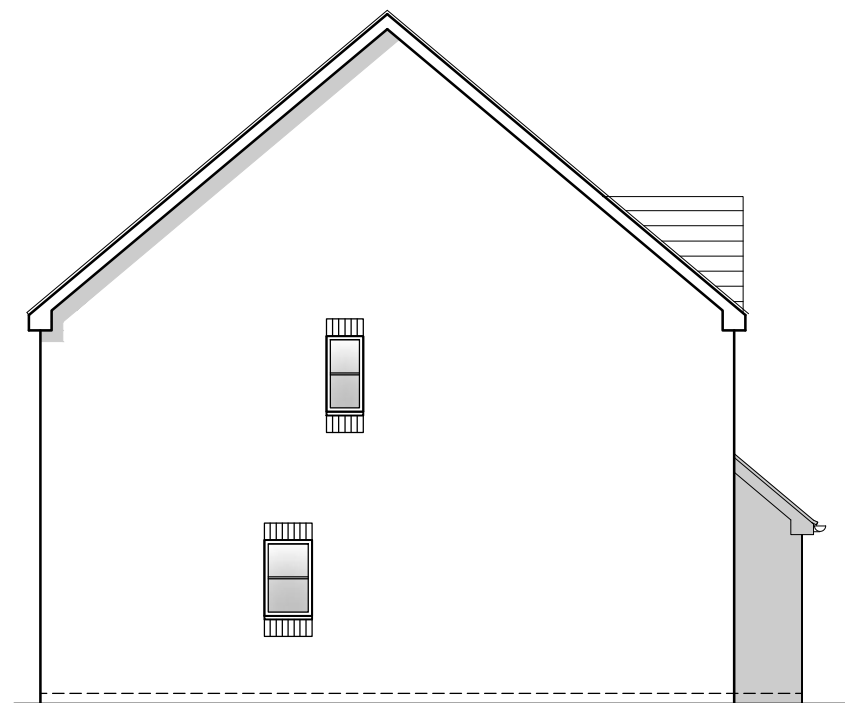

Plot 11
SIDE ELEVATION

Job: MOSS ROAD, TELFORD

Title: PLOTS 9, 10 & 11 - 2BED 3 PERSON HOUSES - ELEVATIONS

Date: OCT 15

Scale: 1:100

Drawing No: 291-01-16

Revision: A

