


PLOTS 12,13
38.7 M²
416 ft²

PLOTS 14,15
38.6 M²
415 ft²

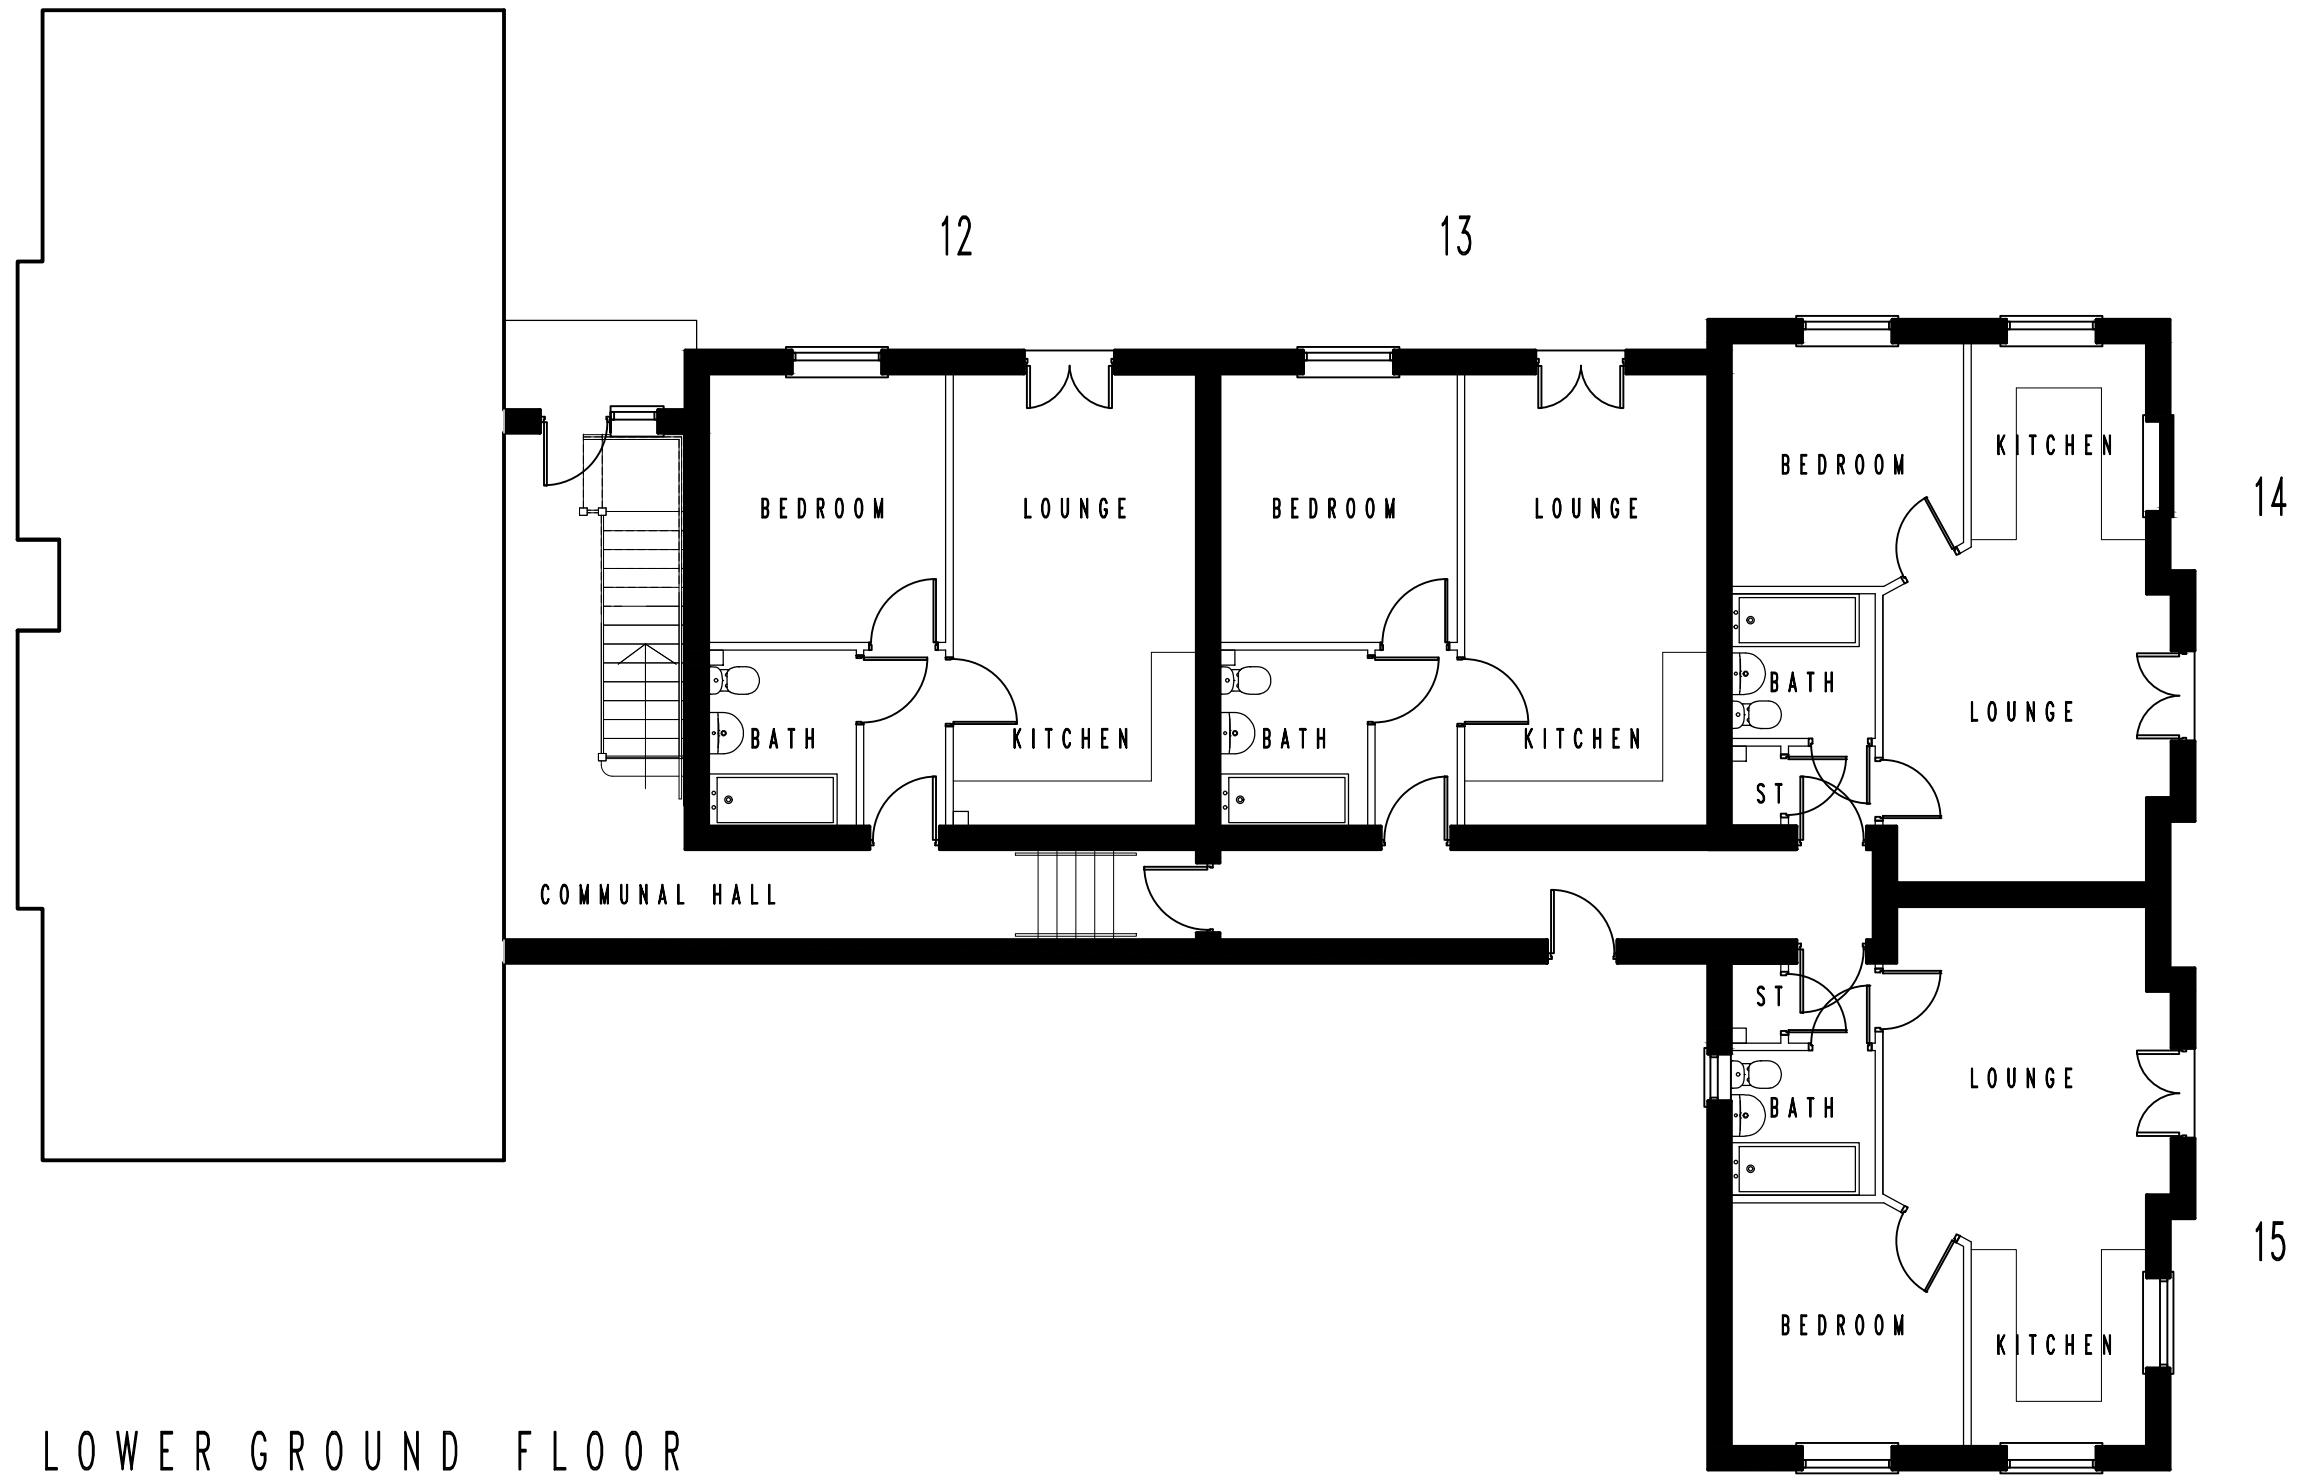

Job: MOSS ROAD, TELFORD

Title: PLOTS 12-24, LOWER GROUND FLOOR PLAN

Date: OCT 2015

Drawing No: 291-01-20

Scale: 1:100

Revision:

