




FRONT ELEVATION

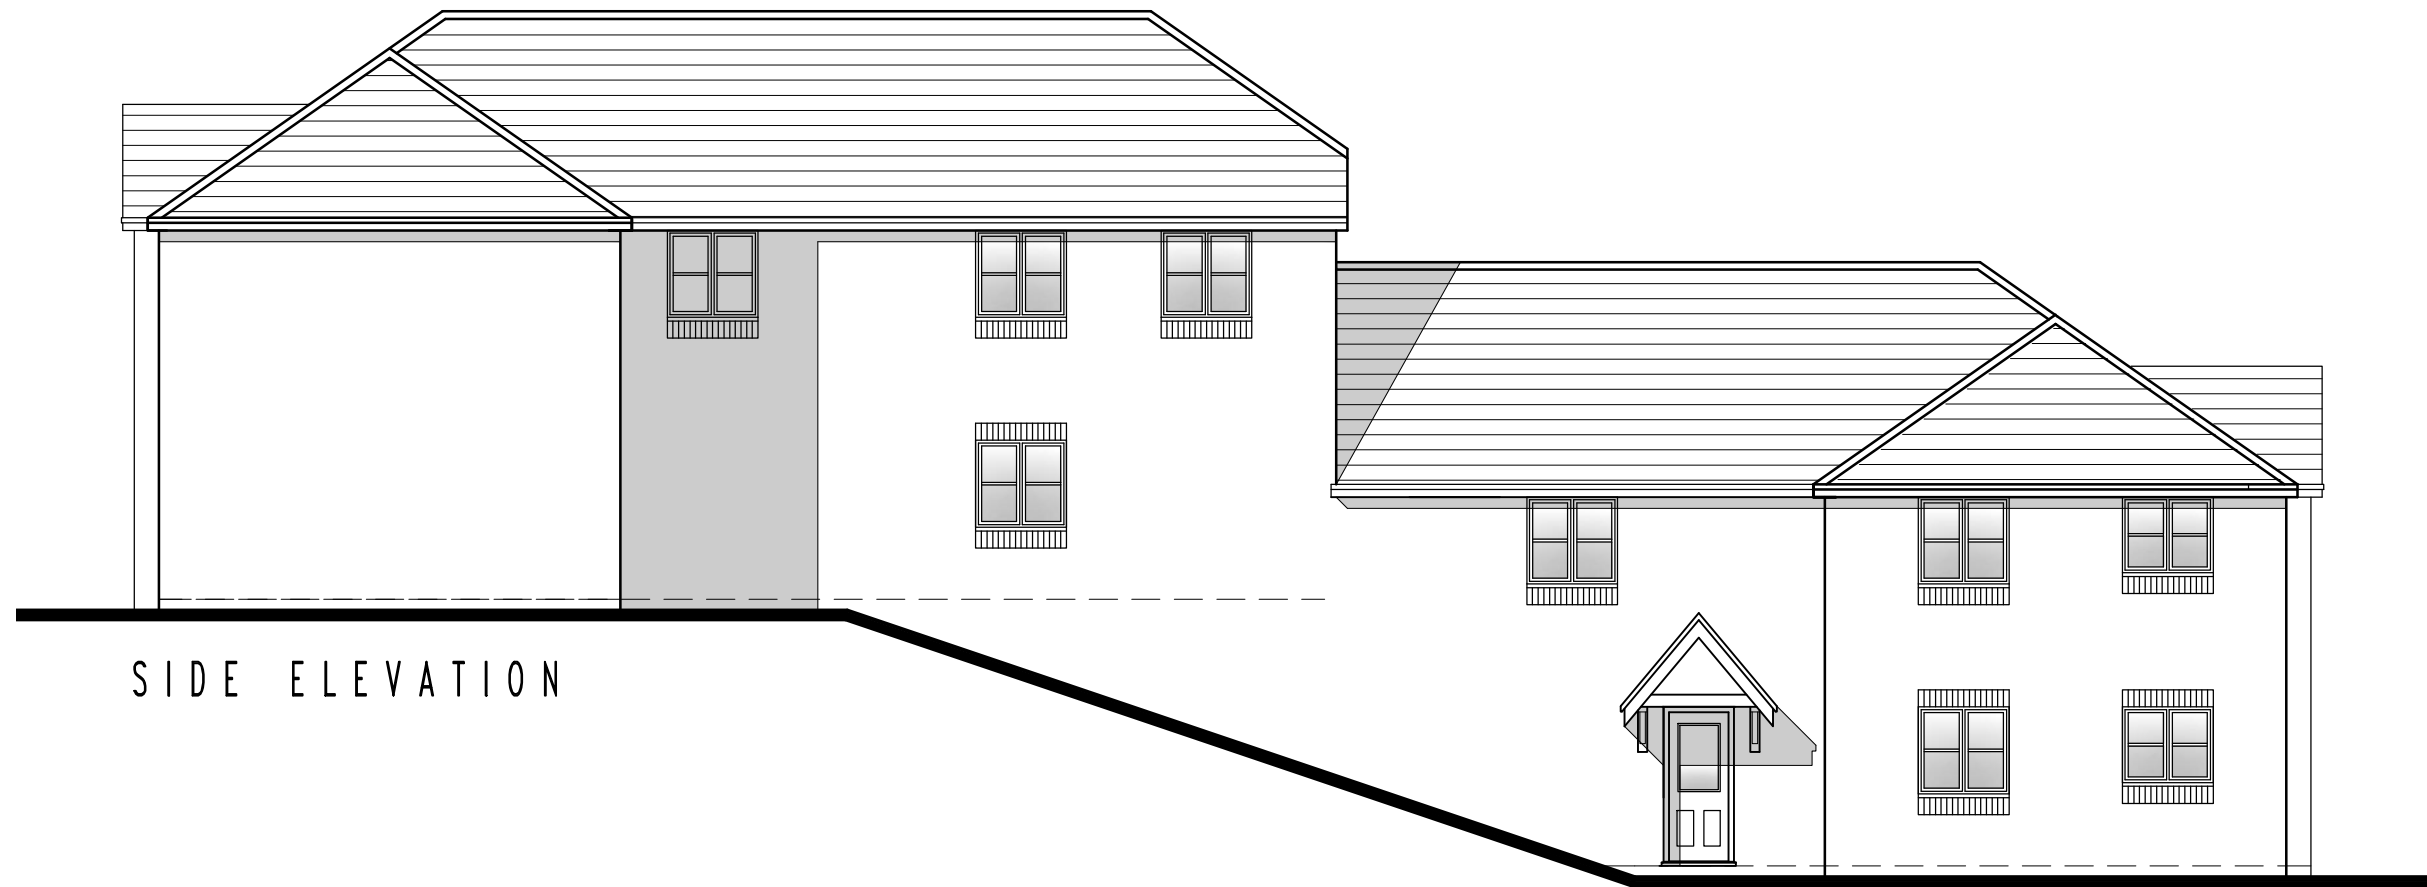

SIDE ELEVATION

Job: MOSS ROAD, TELFORD

Title: PLOTS 12-24, FRONT & SIDE ELEVATIONS

Date: OCT 2015

Scale: 1:100

Drawing No: 291_01-23

Revision:



2010 AD