


FRONT ELEVATION

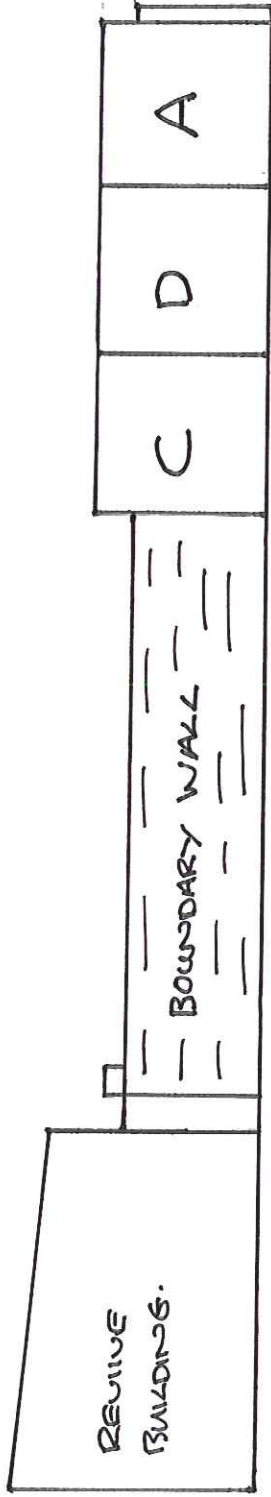

KEY:

- A - CONTAINER
- C - CONTAINER
- D - CONTAINER

SIDE ELEVATION



SCALE 1:100