


NOTES

- All dimensions and levels are to be checked on site.
- Any discrepancies are to be reported to the designer before any work commences.
- This drawing shall not be scaled to ascertain any dimensions. Work to figured dims only.
- This drawing shall not be reproduced without express written permission from Studio Bloc.
- Title overlay drawings and ownership boundaries are produced using all reasonable endeavours.

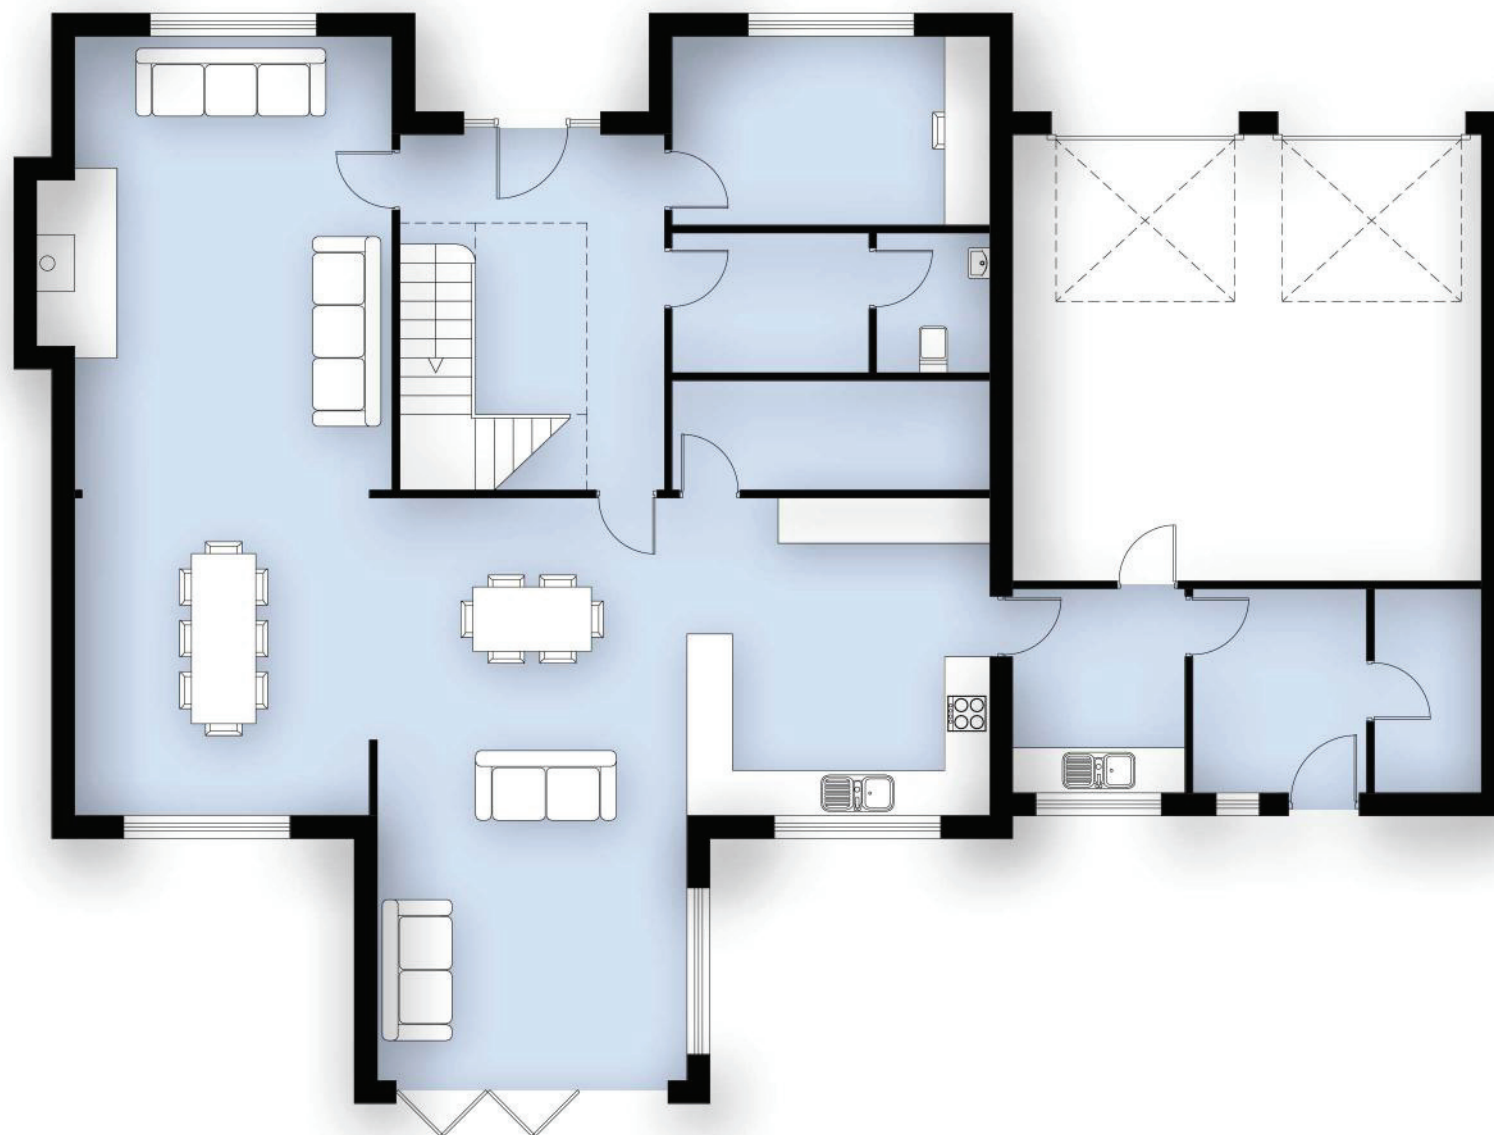

1 GROUND FLOOR PLAN



Rev	Date	Drawn	Checked
1	21/04/16	PH	PH

Initial Issue

Drawing stage **PLANNING**

Client

Mr Stubbs  
Ms Parkes

Project

Grangefields, Tibberton

Drawing title

**Proposed Ground Floor Plan**

Date	21/04/16	Drawn	PH
Scale	1:100 @A3	Checked	PH

Job No **SB011 P004** /