





FRONT ELEVATION

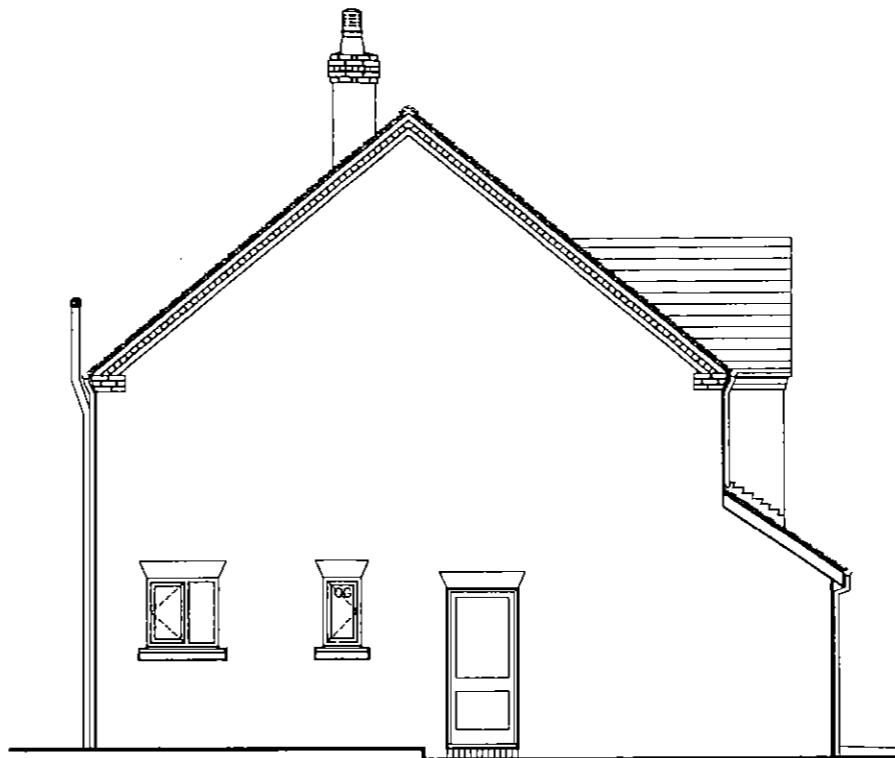

SIDE ELEVATION



REAR ELEVATION

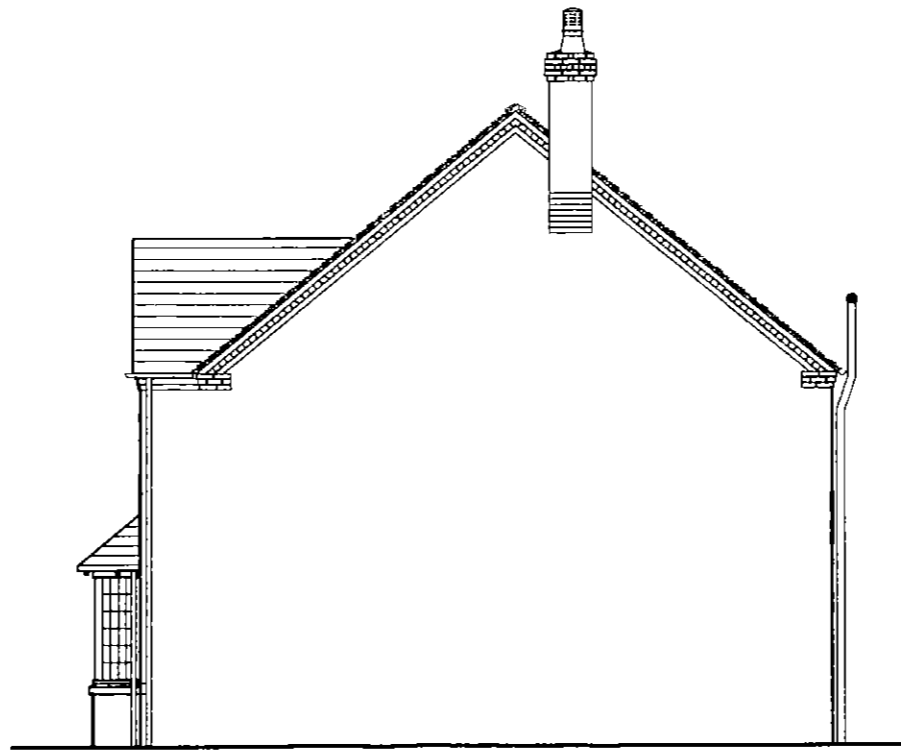

SIDE ELEVATION

Applies to:
Plot 8

REVISION	DATE	CHEK'D



**SHROPSHIRE
HOMES LTD**

THE OLD WORKHOUSE - CROSS HOUSES - SHREWSBURY - SHROPSHIRE - SY5 6JH
TELEPHONE: (01743) 761789 . FACSIMILE (01743) 761773

JOB Station Road, Newport		TITLE Grasmere elevations	
DWG No. ST-P-53	DATE 30/05/2013	SCALE 1 : 100	REVISION
DRAWN	CHECKED		REVISION BY