


KEY
 Materials Subject to L.A Approval

-  Roof Tiles Russell Lothian Or Equal Approved
-  Brickwork - Shown Indicative Subject to L.A Approval

Please refer to street scenes for plot variation of brick/roof tiles




Front Elevation

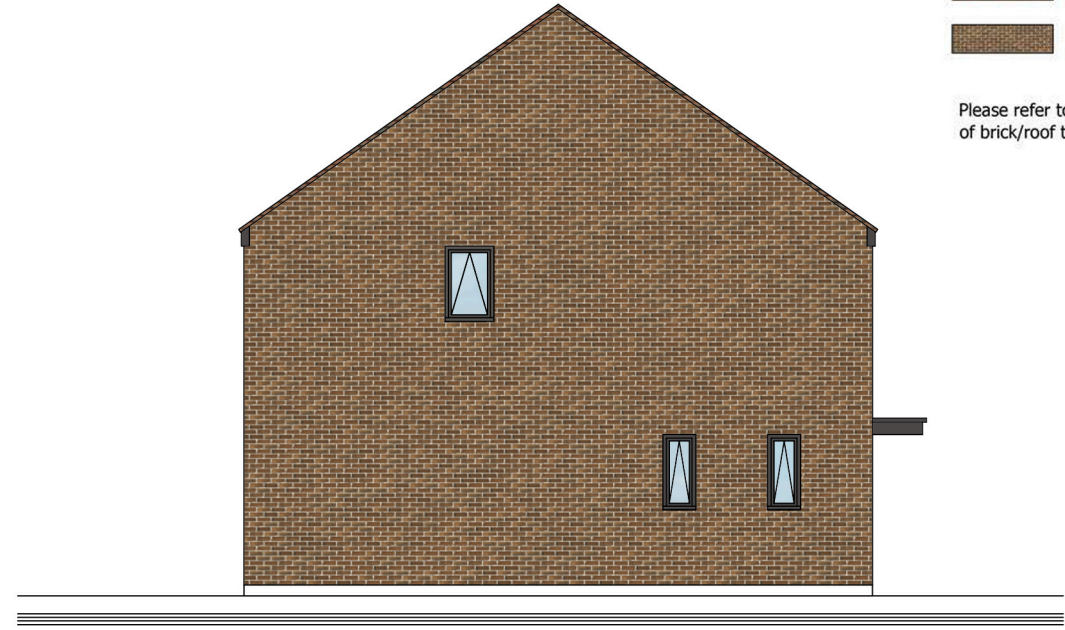

Side Elevation



Rear Elevation

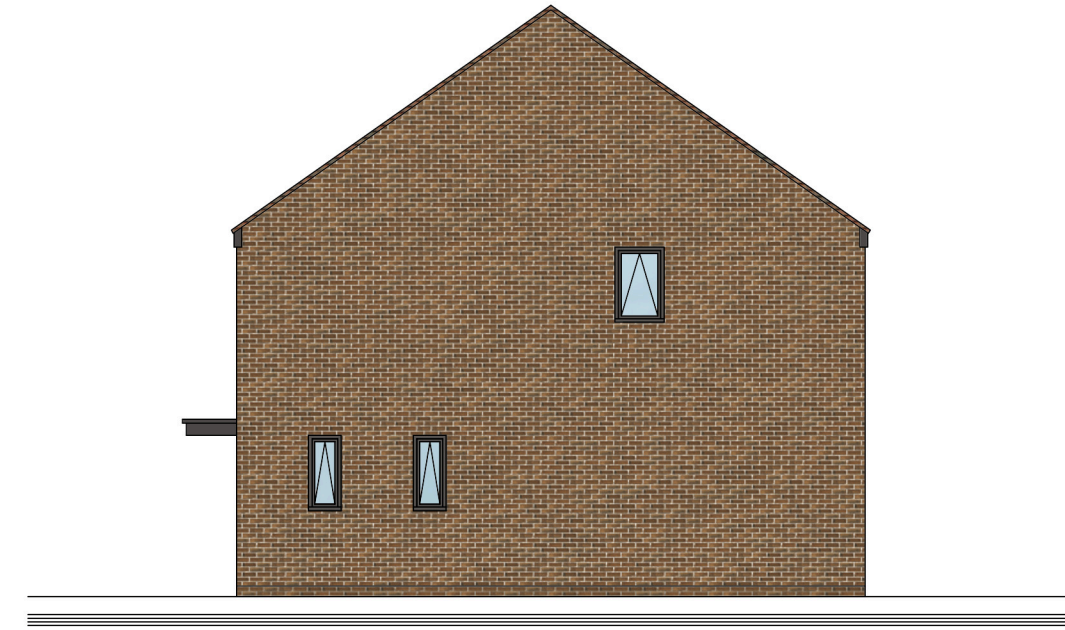

Side Elevation

A	REV	NOTES	DATE	BY/CHK

DO NOT SCALE

**WESTWOOD
 ELEVATIONS OPT 2**

**COURT STREET, MADELEY
 TELFORD**

DRAWING NO. CSM-WEST-101-03
 SCALE 1:100 @ A3
 FLOOR AREA 85.94 sq.m 925 sq.ft
 DATE 09.05.2016
 DRAWN HB
 CHECK -

LOVELL

UNIT E, PINWOOD, BELL HEATH WAY
 WOODGATE BUSINESS PARK,
 WOODGATE VALLEY, BIRMINGHAM, B32 3BZ
 TEL (0121) 421 8300 - FAX (0121) 421 8210
 ©LOVELL PARTNERSHIPS LIMITED 2013