


Calcott Stores
Unit 1, Calcott
Stirchley
Telford
TF3 1YQ

PROPOSED FLOOR PLAN

YARD

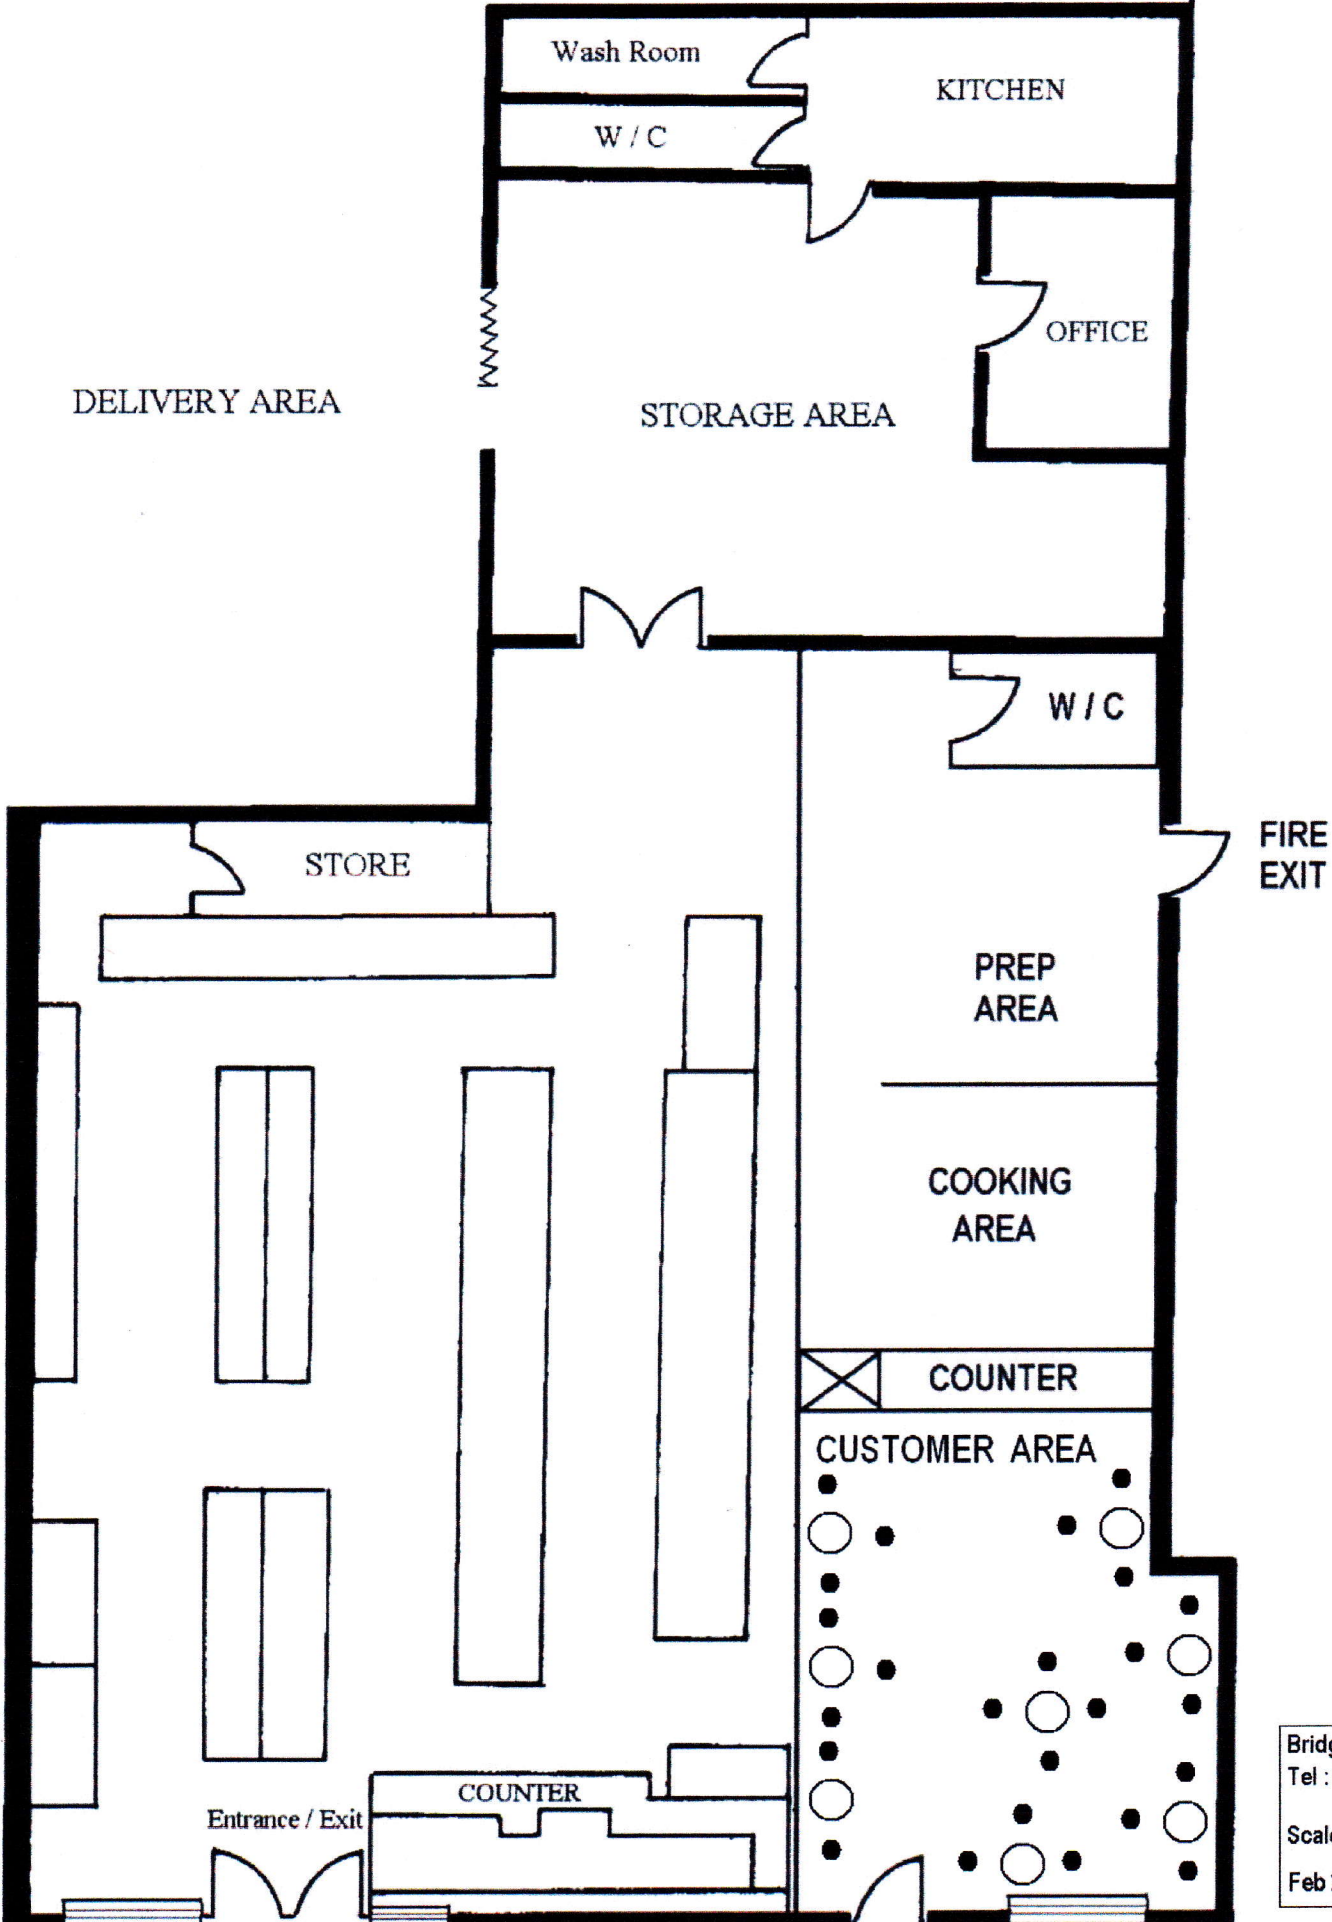

Bridges Marketing
Tel : 01952 204202
Scale 1 : 100
Feb 2016