




© This drawing is the copyright of PlanningDrawings.net and must not be reproduced in part or whole without prior written consent. Contractors must verify all dimensions on site before commencing works. Contractors shall co-ordinate works with all other trades.

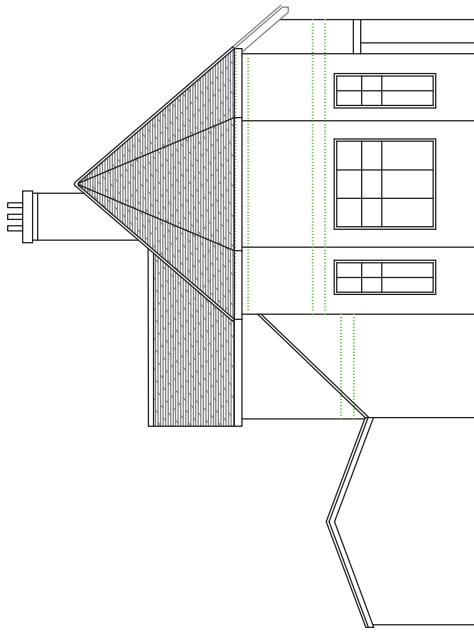


Side Elevation

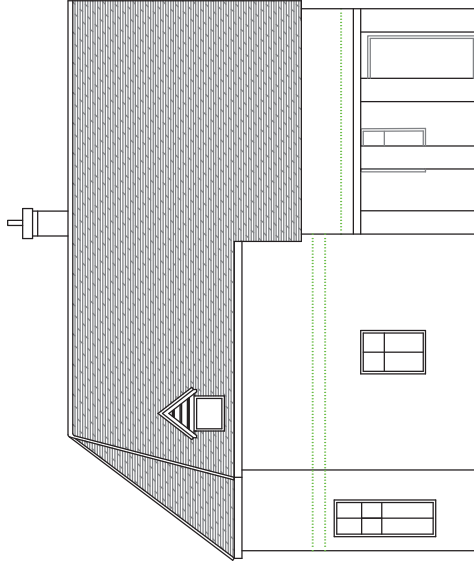

Front Elevation

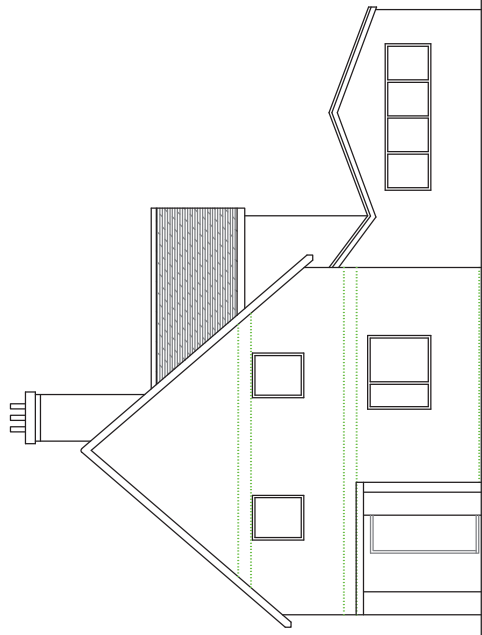

Side Elevation

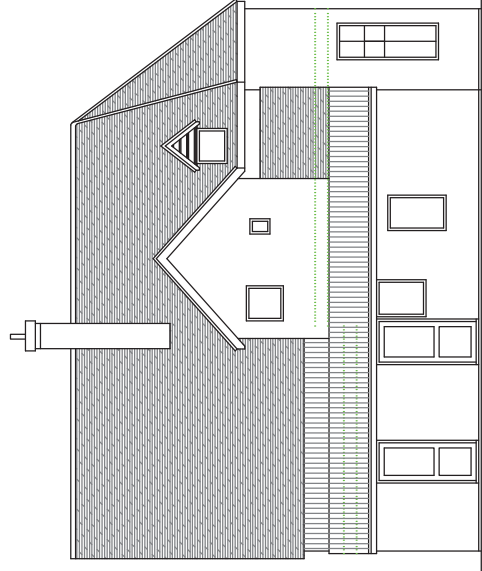

Rear Elevation



PlanningDrawings.net
 Rosewooden, Fenaby Lodge Road, Birmingham - B31 4PX
 Tel: 0121 475 3533 Web: www.planningdrawings.net

Client
Sean Seward

Project
**Halfway House, Wrekin
 Telford, TF6 5AL**

Drawing
Existing House Elevations

Scale 1: 100 @ A3	Date June 2015
Drawn Rob Shaw	Checked Graham Barlow
Drawing No. PD15090 - 02	Revision -