


FRONT ELEVATION

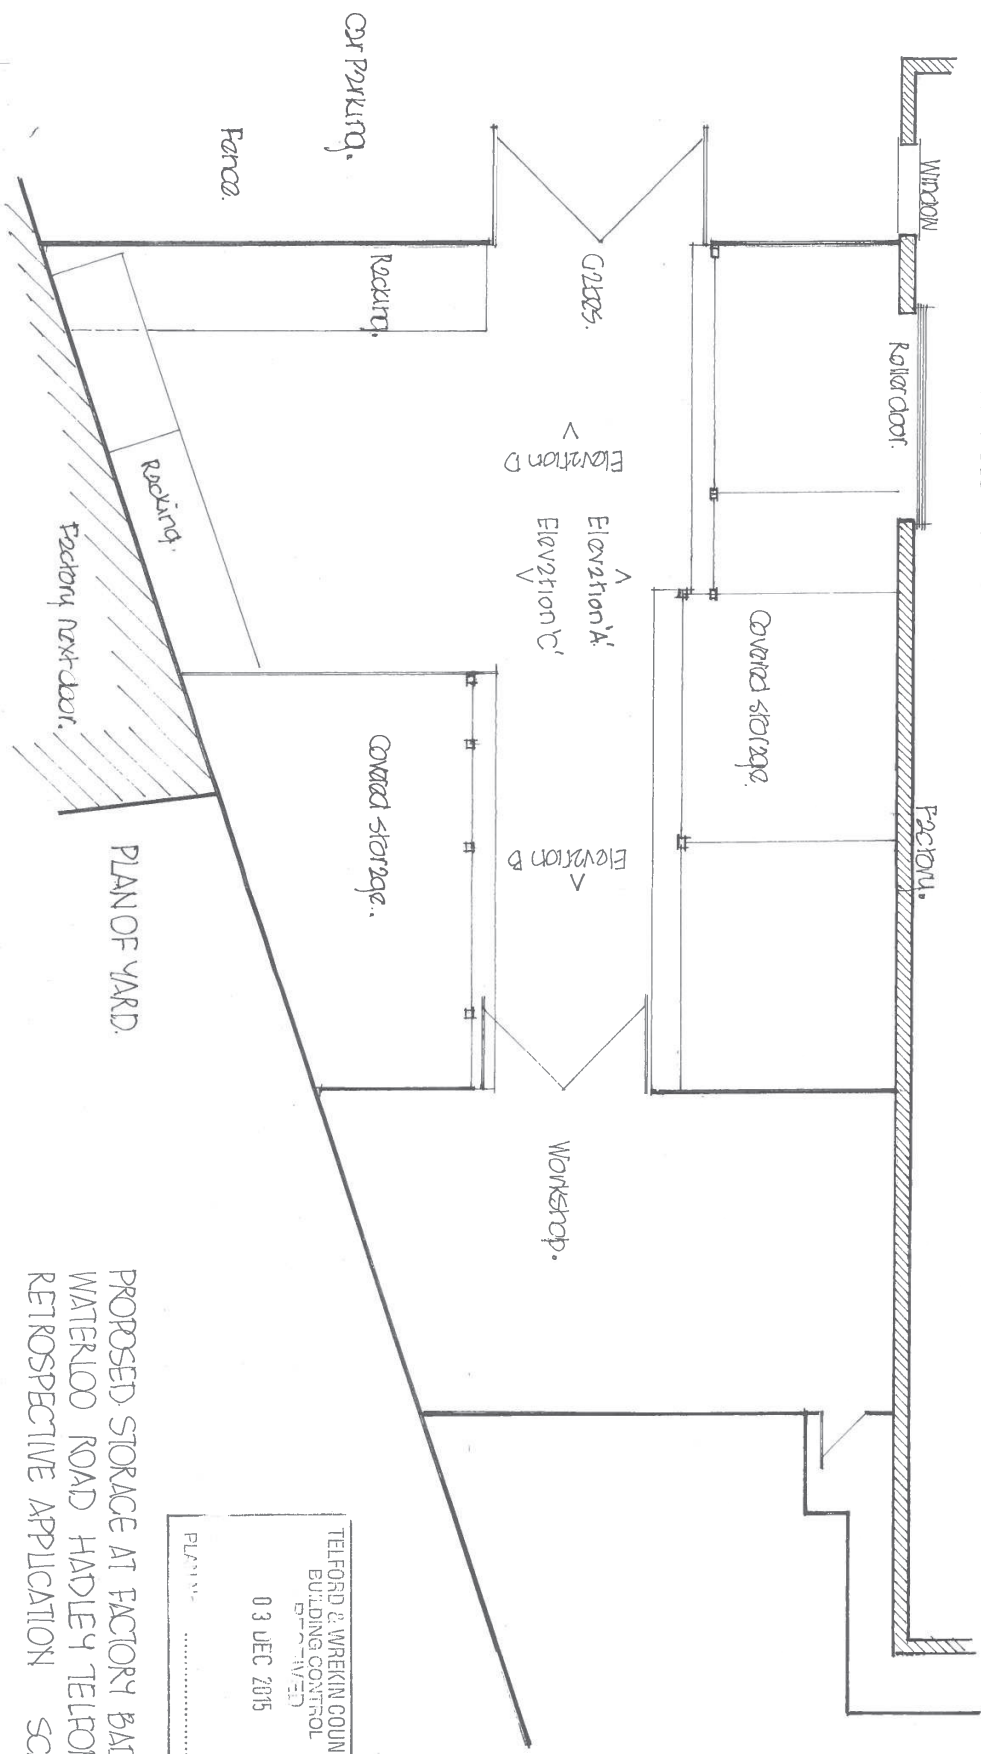

PLAN OF YARD

TELFORD & WREKIN COUNCIL
 BUILDING CONTROL
 03 DEC 2015
 PLANNING

PROPOSED STORAGE AT FACTORY BADHAM LEE.
 WATERLOO ROAD HADLEY 9 TELFORD
 RETROSPECTIVE APPLICATION SCALE 1:100