

© This drawing and the works shown are the copyright of P J Barnett Associates and may not be reproduced except by written permission.

General Notes:

This drawing to be read in conjunction with all relevant P J Barnett Associates drawings
All details and dimensions are to be confirmed on site, prior to works commencing or any ordering of materials


Do not scale off this drawing – use figured dimensions only if in doubt – ask !!

Materials:


Brickwork	"Traditional Brick" Brookmill Blend
Render	"K Rend" Silicone FT – Ivory
Roof Tiles	"Redland" Fontenelle Brindle
R.W.P.'s	"Breit Martin" Cascade Halfround
Windows	White uPVC




Front Elevation

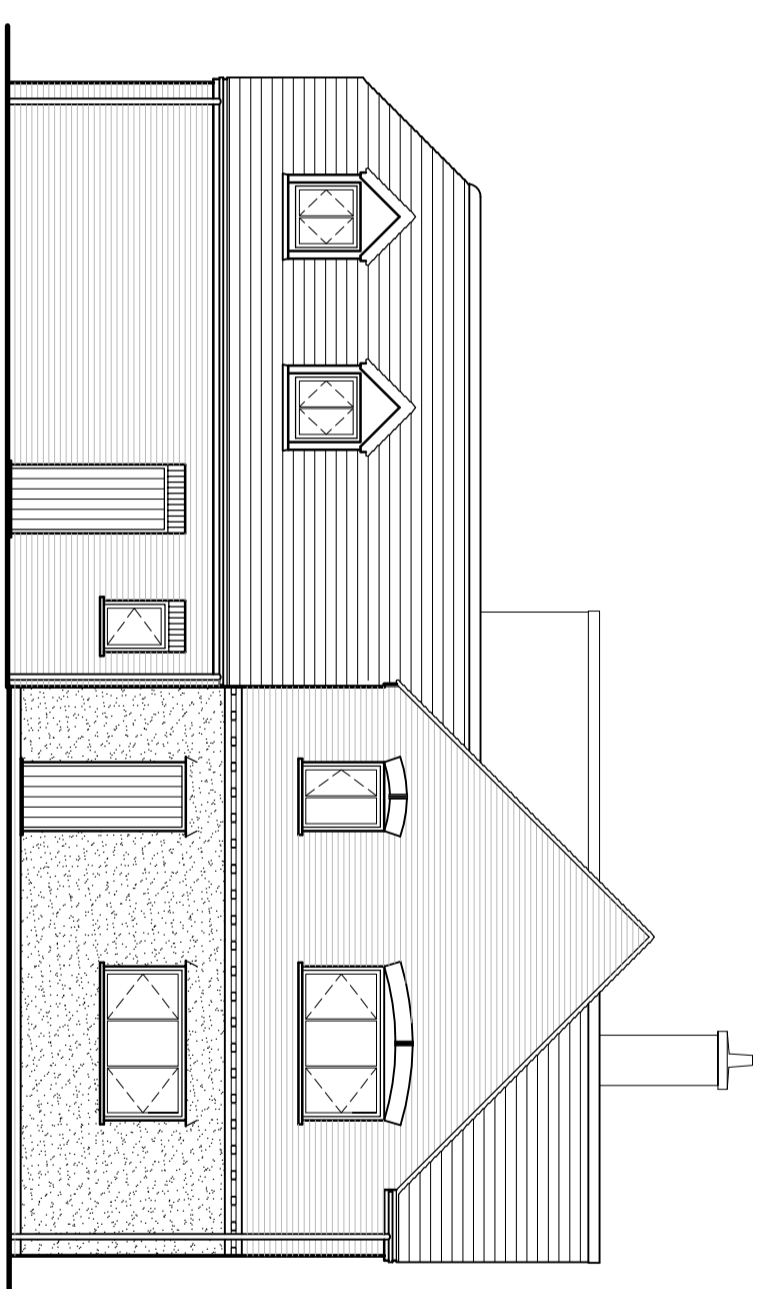

Right Hand Side Elevation

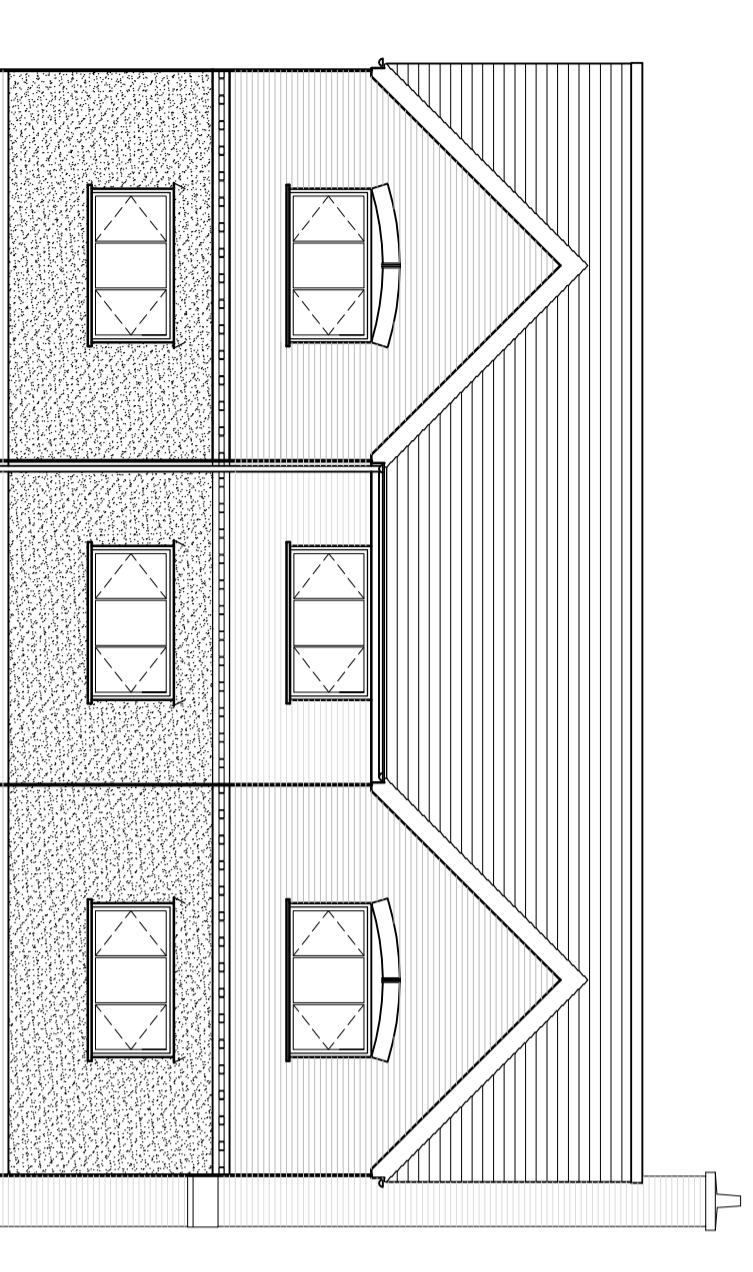

Rear Elevation

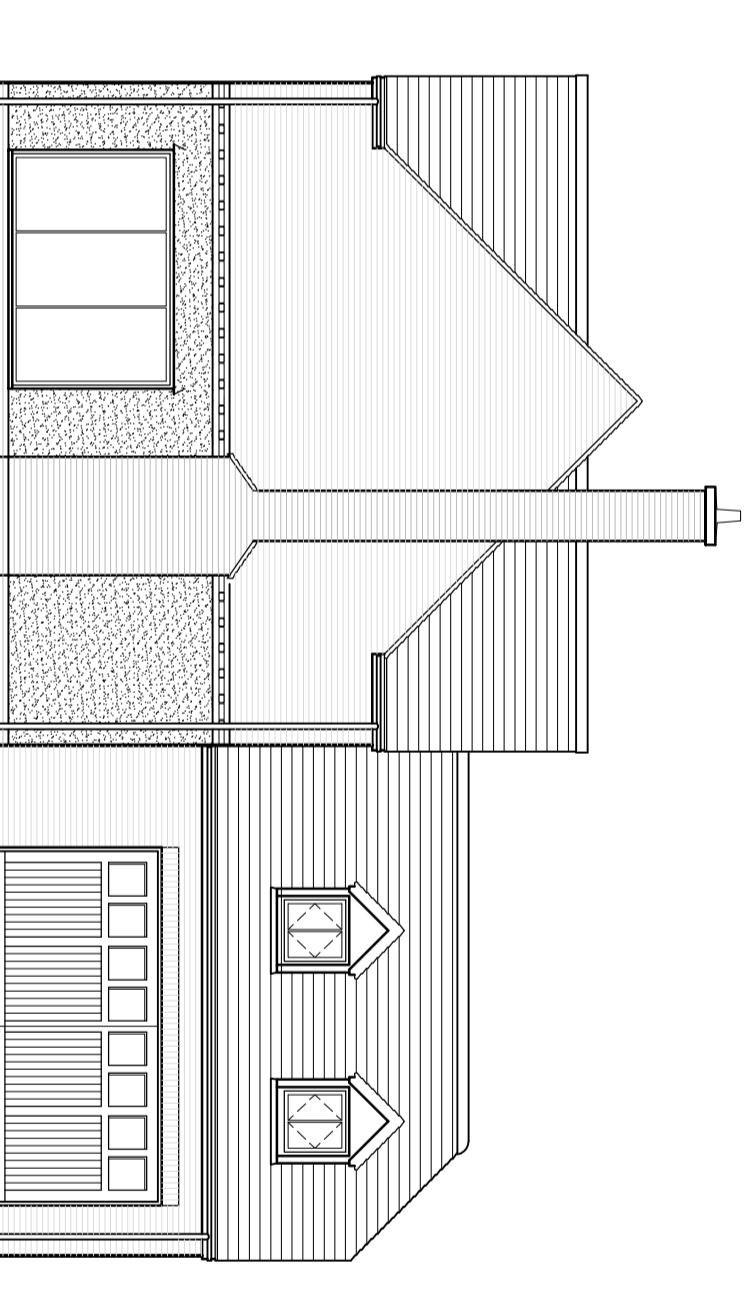

Left Hand Side Elevation



P. J. Barnett Associates
Consulting Engineers

Waterloo House
92 - 94 Chapel Ash
Wolverhampton WV3 0TY
Tel: 01902 427297
Fax: 01902 712123
E-mail: pjb@pjb.co.uk

Job Title

Proposed Residential Development
"Barley Fields"
Rodington Heath SY4 4QX

Dwg. Title

House Type 4 – Plot 2
Elevations

Scale 1:100 @ A2 Dwg. No.

Date February 2015

Drawn S.R.Ball

Checked

44171/17b