



GENERAL NOTES:

1. This drawing is copyright © and remains the property of KEY architectural design limited.
2. This drawing is to be read in conjunction with all relevant architectural, structural, mechanical, electrical and specialist drawings / specifications.
3. Any discrepancies in dimensions or details between the various drawings should be reported immediately.
4. All dimensions are in millimeters and all levels are in metres.
5. Do not scale from this drawing, if in doubt ASK


Rev	Note	Date
A	brick boundary wall added to front boundary	08.02.16
B	existing combined manhole and drain added	16.02.16

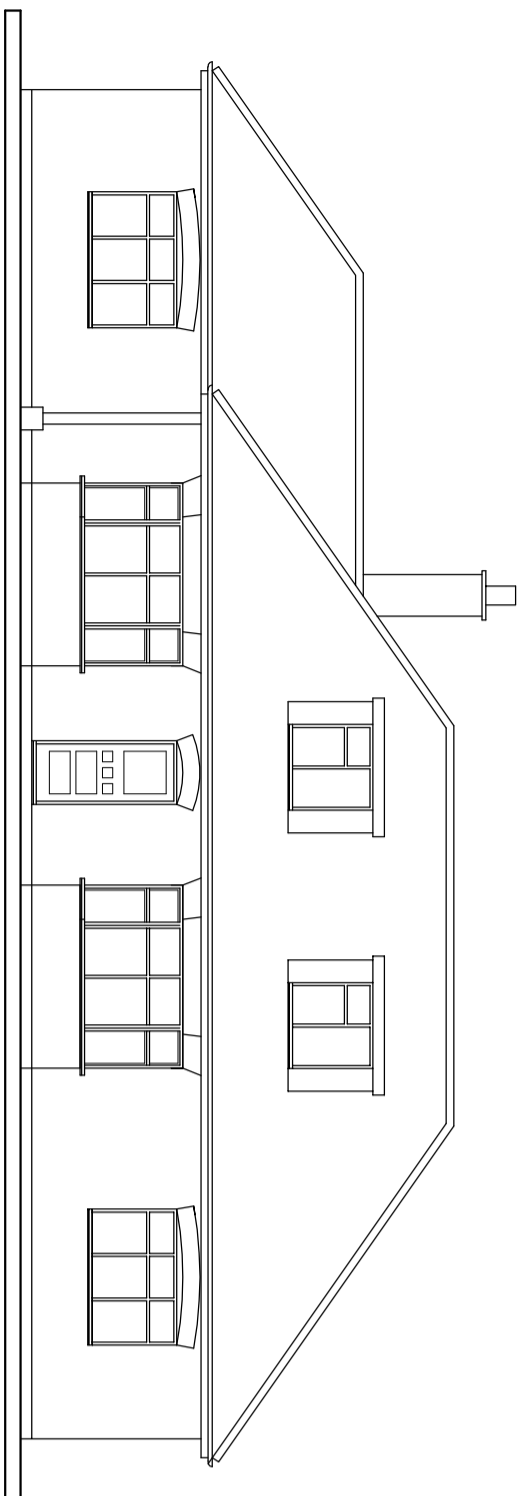


Front Elevation

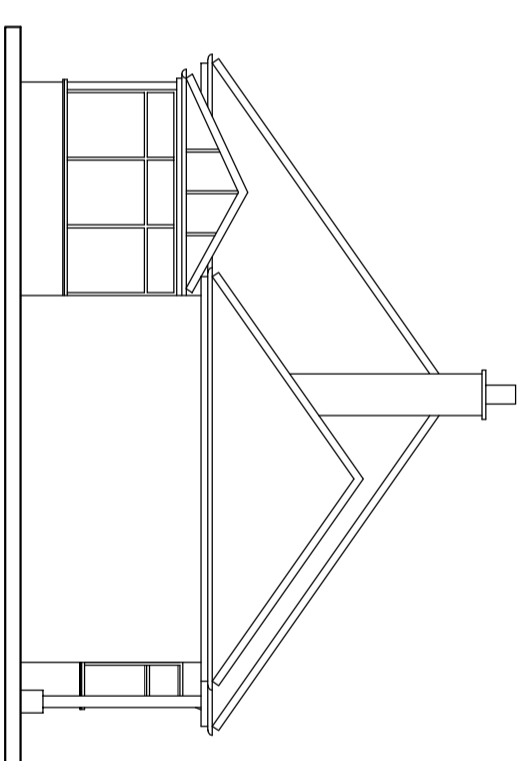


Side Elevation

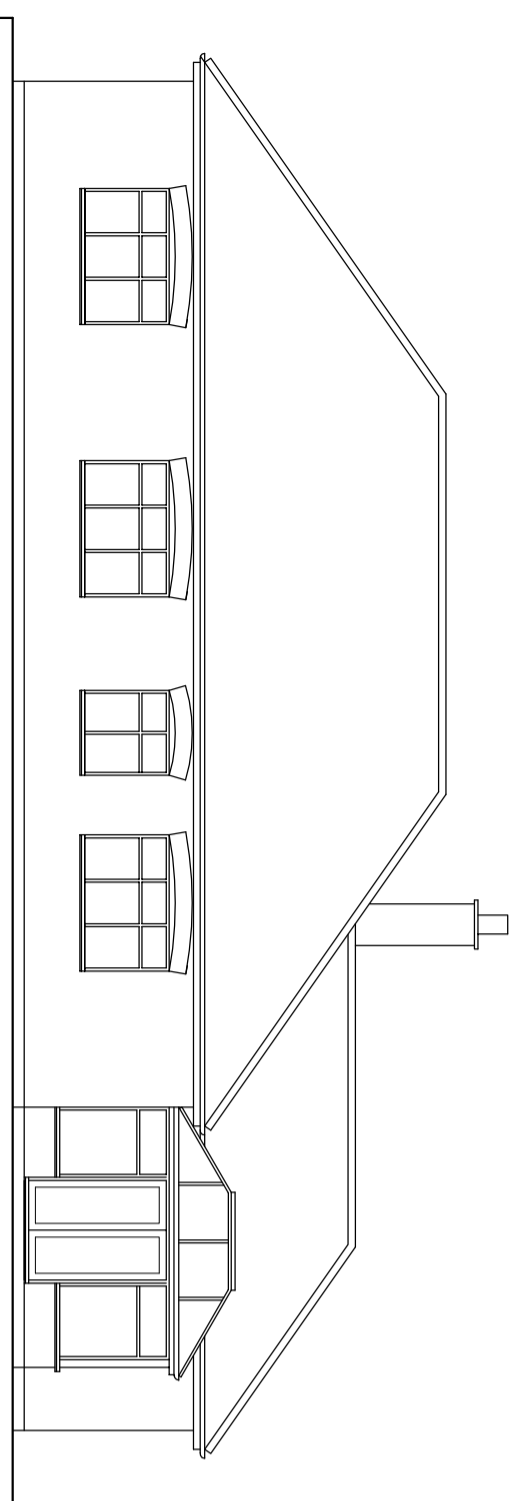


Rear Elevation

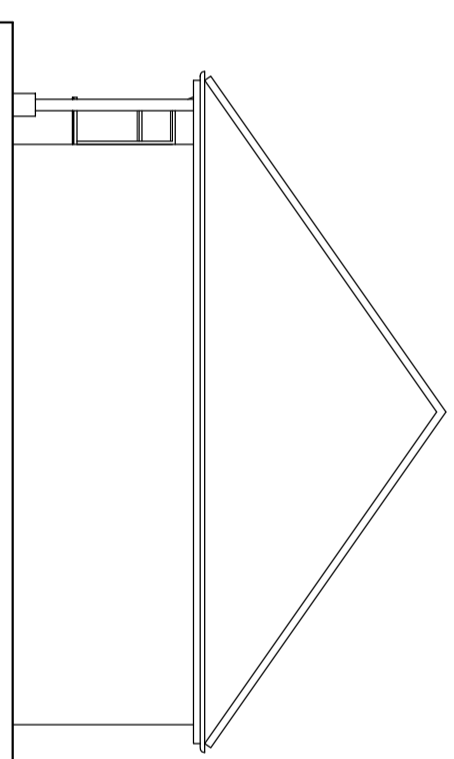


Side Elevation

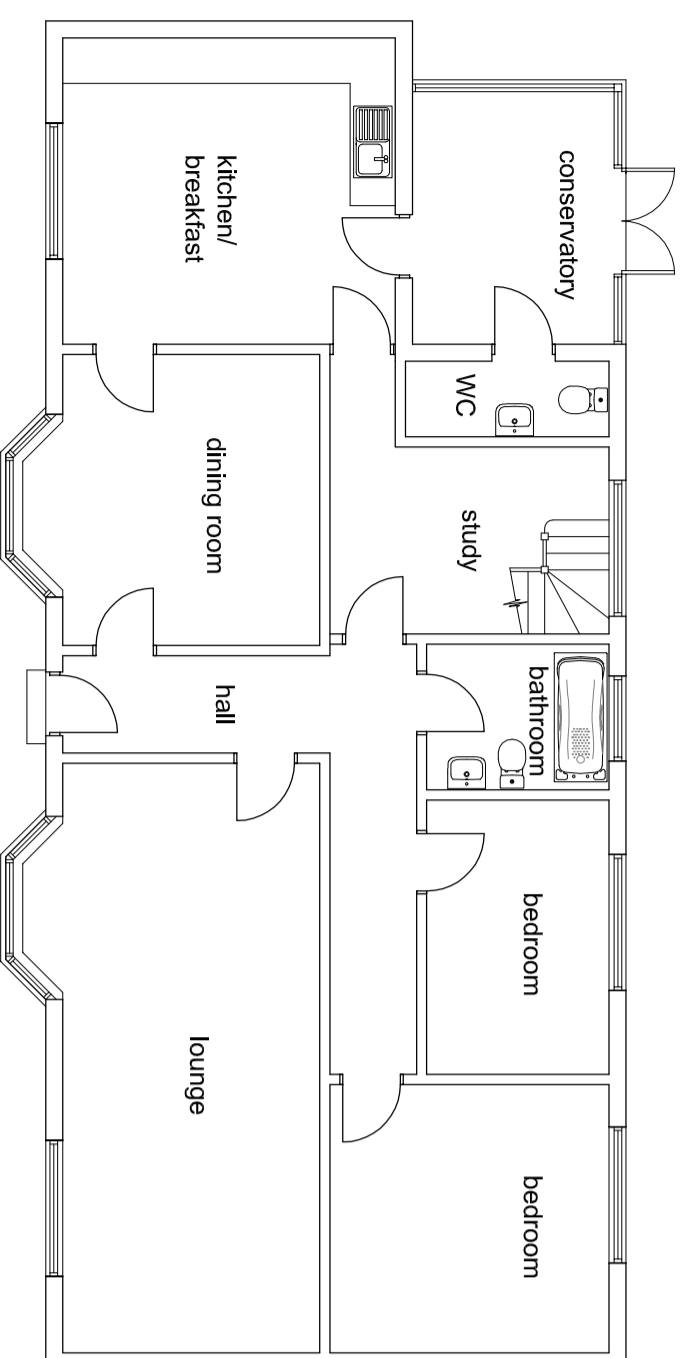

Ground Floor

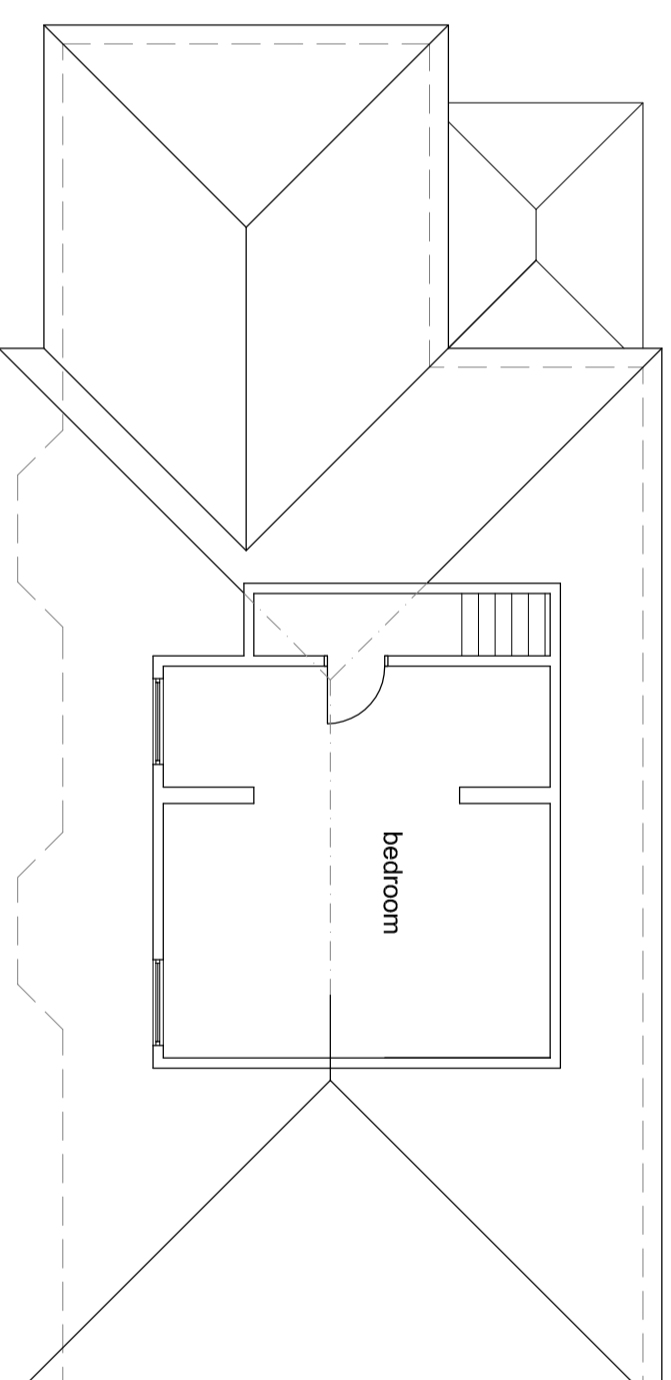

First Floor

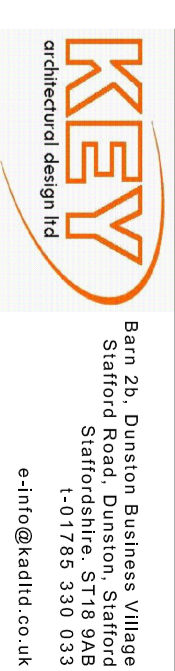

Barn 2b, Dunston Business Village  
Stafford Road, Dunston, Stafford  
Staffordshire, ST16 9AS  
t: 01789 330 039  
e: info@kardid.co.uk

Client  
**Shelmore Building Services**

Project  
**2 No. 5 Bed Detached Dwellings**

at Forton Road, Newport, Shropshire.

Drawing Title  
**Existing Plans and Elevations of Bungalow**

scale	drawn by	project No.	rev
1:100 @A2	DKT	16-104	-
date	checked by	dwg No.	
19.02.16	DKT	05	