




© This drawing is the copyright of PlanningDrawings.net and must not be reproduced in part or whole without prior written consent.
 Contractors must verify all dimensions on site before commencing works.
 Contractors shall co-ordinate works with all other trades.

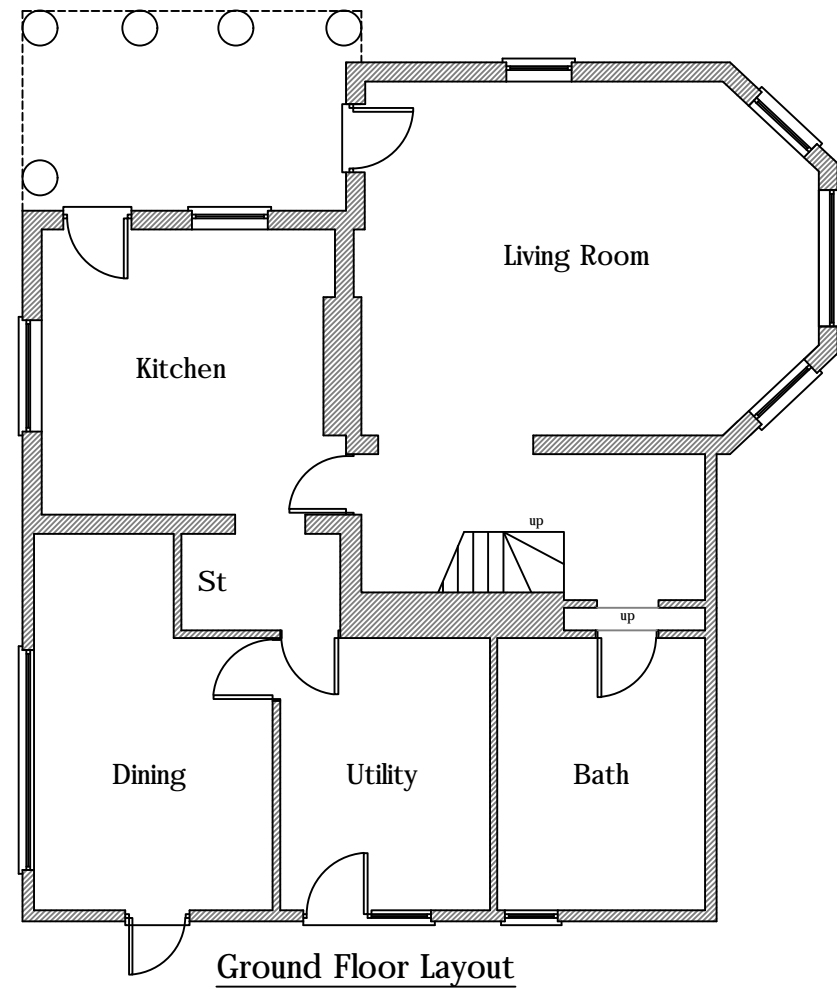


Ground Floor Layout

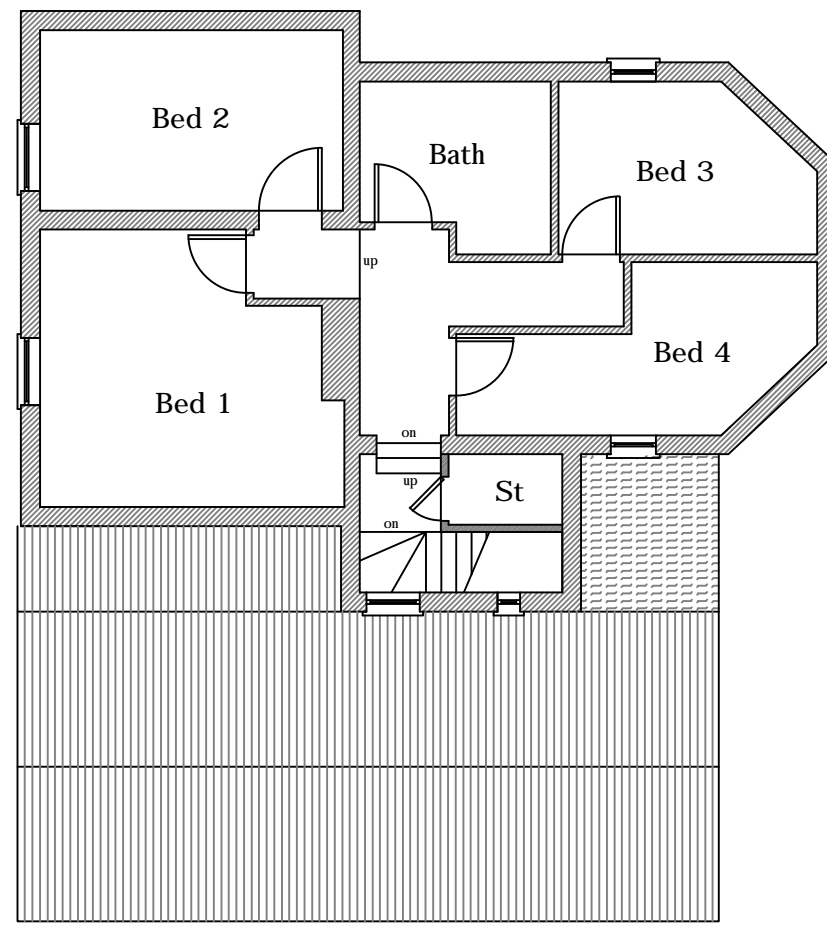

First Floor Layout

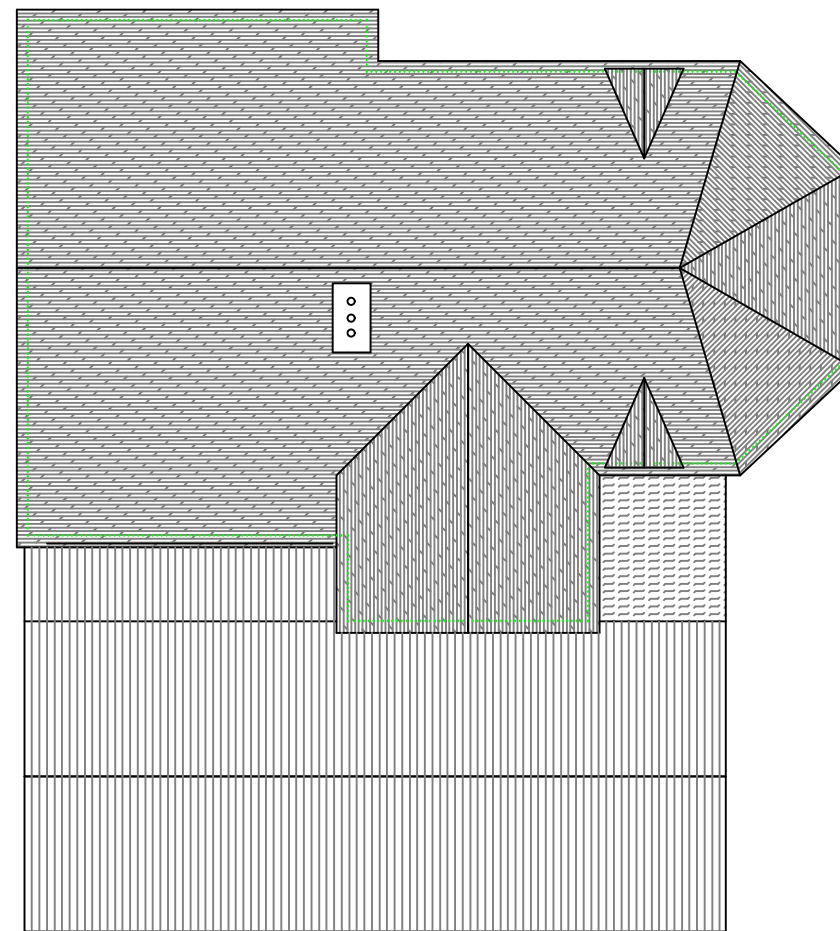

Roof Plan

 

PlanningDrawings.net

Roscrowden, Frankley Lodge Road, Birmingham, B31 5PX
 Tel : 0121 475 3533 Web : www.planningdrawings.net

Client
Sean Saward

Project
**Halfway House, Wrekin
 Telford, TF6 5AL**

Drawing
Existing House Floor Plans

Scale 1:100 @ A3	Date June 2015
Drawn Rob Shaw	Checked Graham Barlow
Drawing No. PD15090 - 01	Revision -