


SITE PLAN

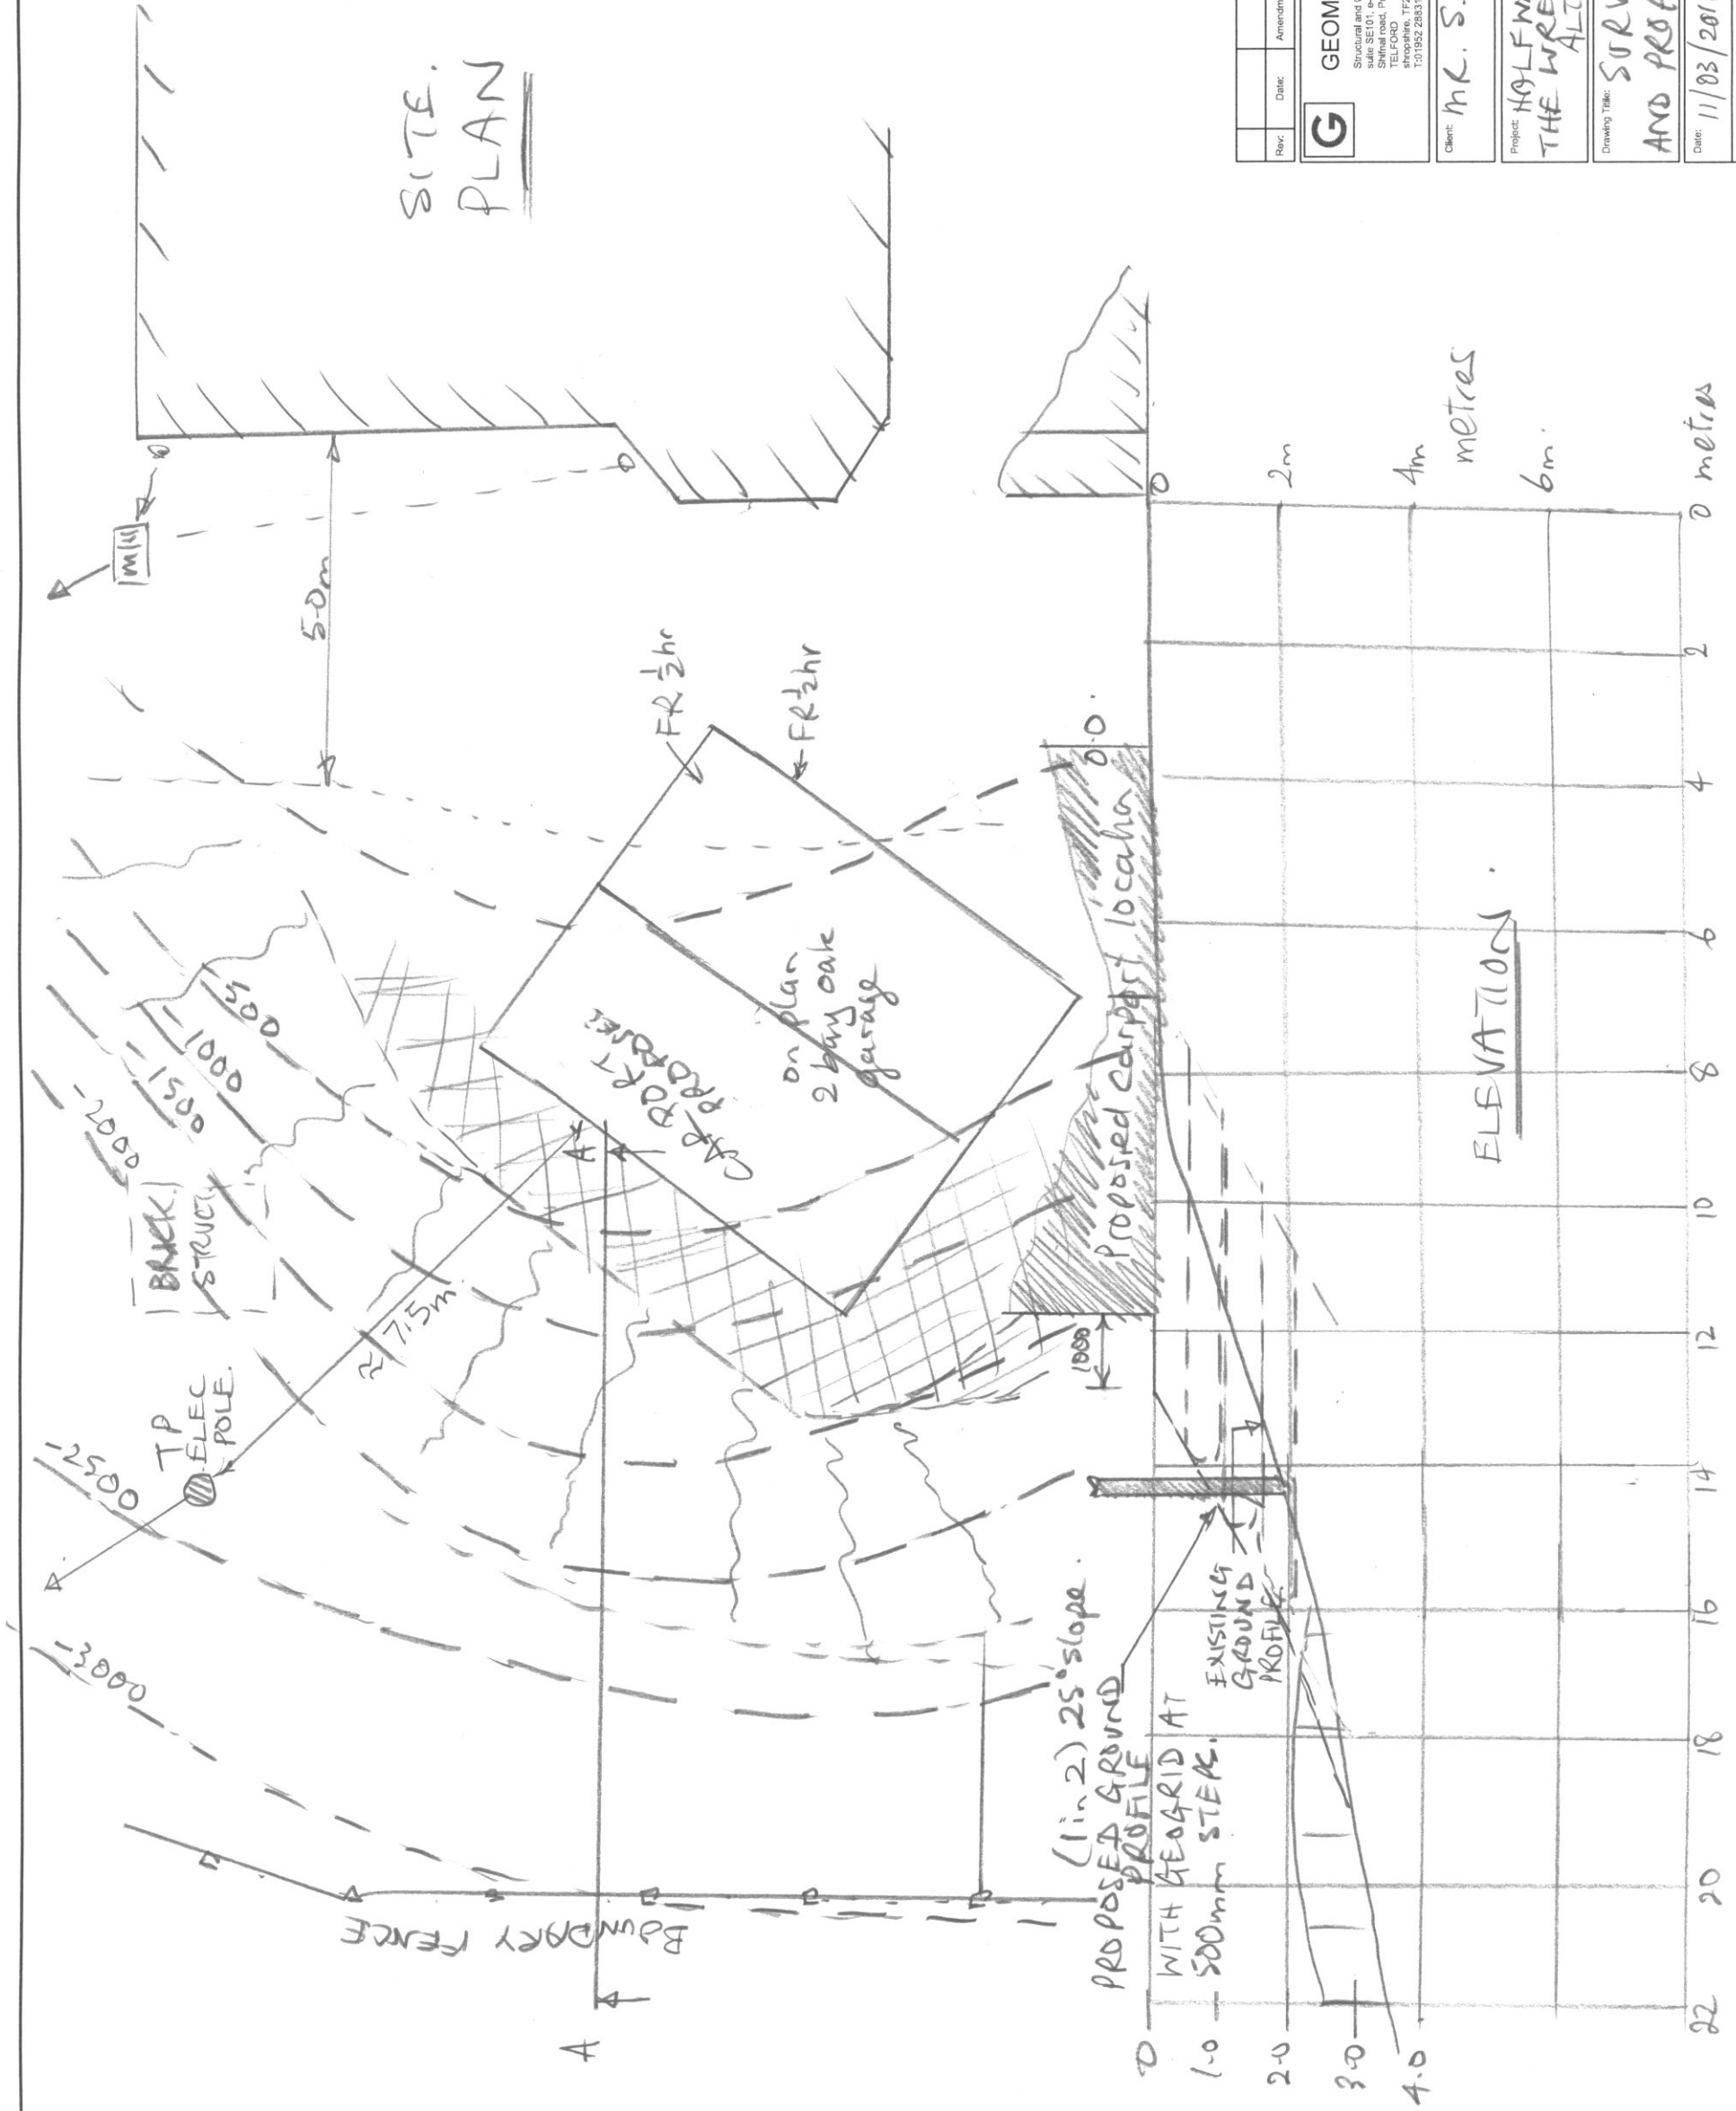

Rev:	Date:	Amendment:
GEOMITRE Consultants Ltd Structural and Civil Engineers Suite SE101, e-Innovation Centre Shifnal Road, Shifnal, Shropshire, TF2 9FT Tel: 01952 283310 Fax: 01952 283311		
Client: M.K. S. SANARD		
Project: HOLFWAY HOUSE THE WREKIN, TELFORD ALTERATIONS		
Drawing Title: SURVEY LEVELS AND PROPOSED GROUND		
Date: 11/03/2016	Scale: 1/100 A3	Rev: 3
Dwg No: GE0-16021-03		