


East Elevation 1:100

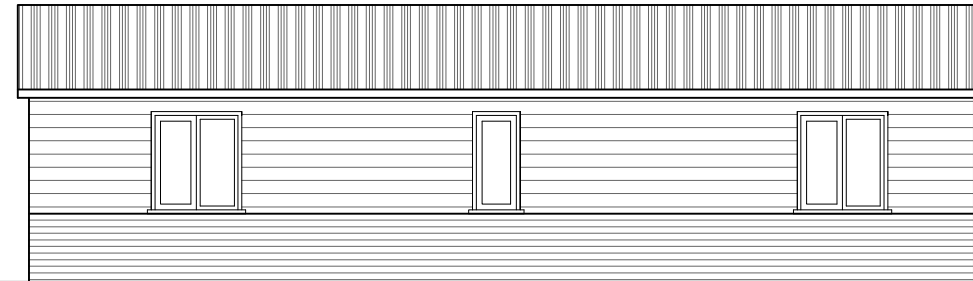


North Elevation



West Elevation



South Elevation

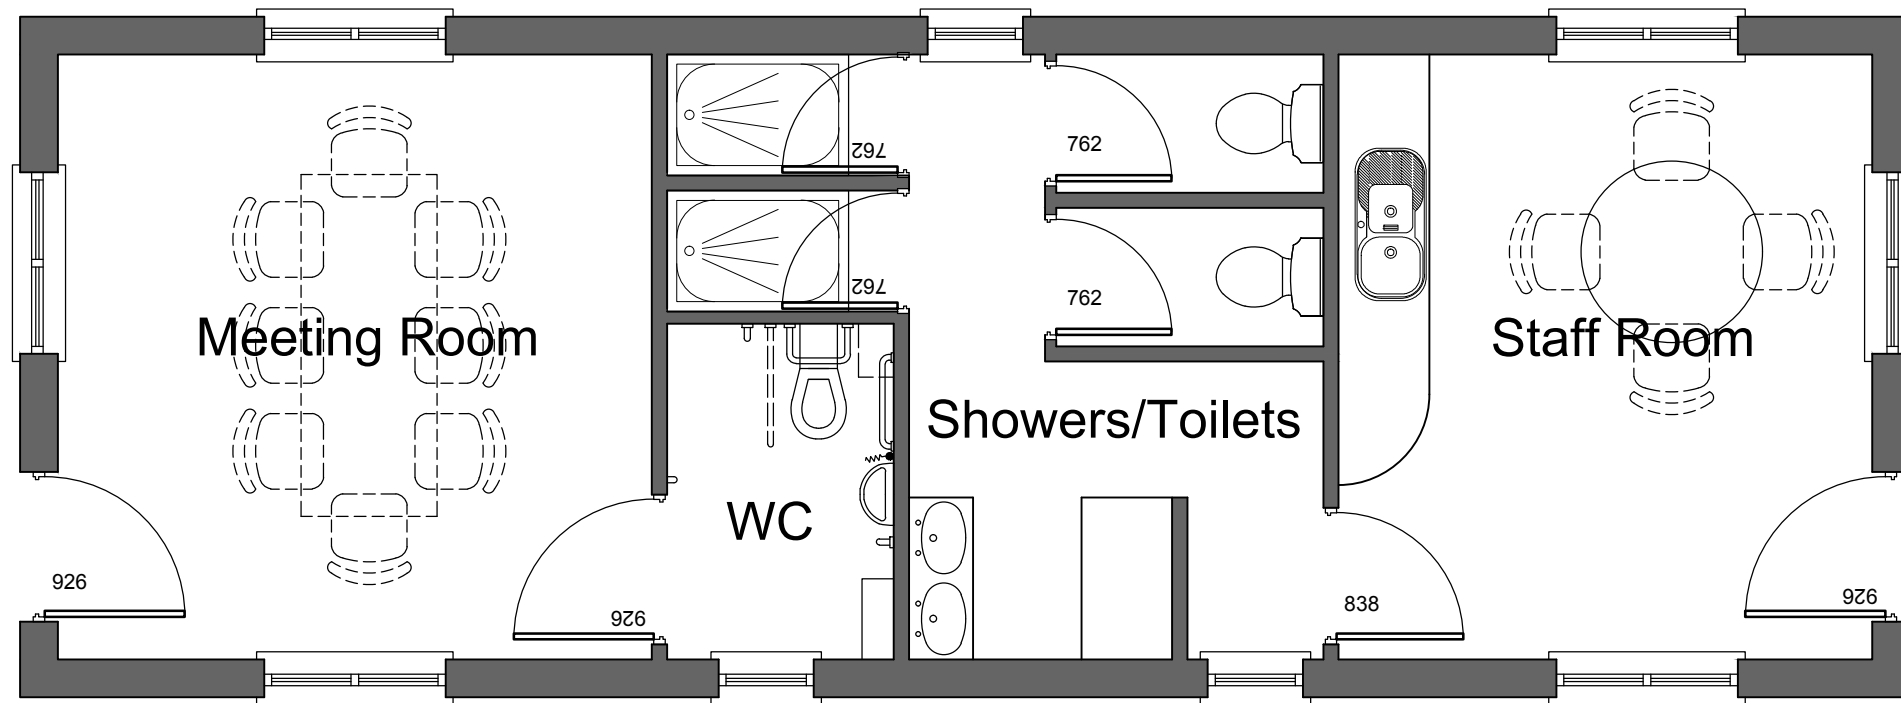

Floor Plans 1:50



Amendments:

BERRYS

Willow House East
Shrewsbury Business Park
Shrewsbury SY2 6LG
Tel: 01743 271697
Fax: 01743 271753
www.berrybros.com

Client: DF, MA & AJ Craddock

Project: Proposed Turkey Units.

Drawing: Service Building.

Drawing Number:	Rev.	Scale	Paper	Drawn By: RC
SA14402/05		As Noted	A3	Date: Dec 2015