



- Dimensions are in millimeters, unless stated otherwise.
 - Scaling of this drawing is not recommended.
 - It is the recipient's responsibility to print this document to the correct scale.
 - All relevant drawings and specifications should be read in conjunction with this drawing.

SCHEDULE OF ACCOMMODATION


Unit 9	
Net Warehouse Area	- 59,900 sq ft (5,565m ²)
Office (Ground Floor)	- 3,750 sq ft (348m ²)
Office (First Floor)	- 3,750 sq ft (348m ²)
Total Area	- 67,400 sq ft (6,261m²)

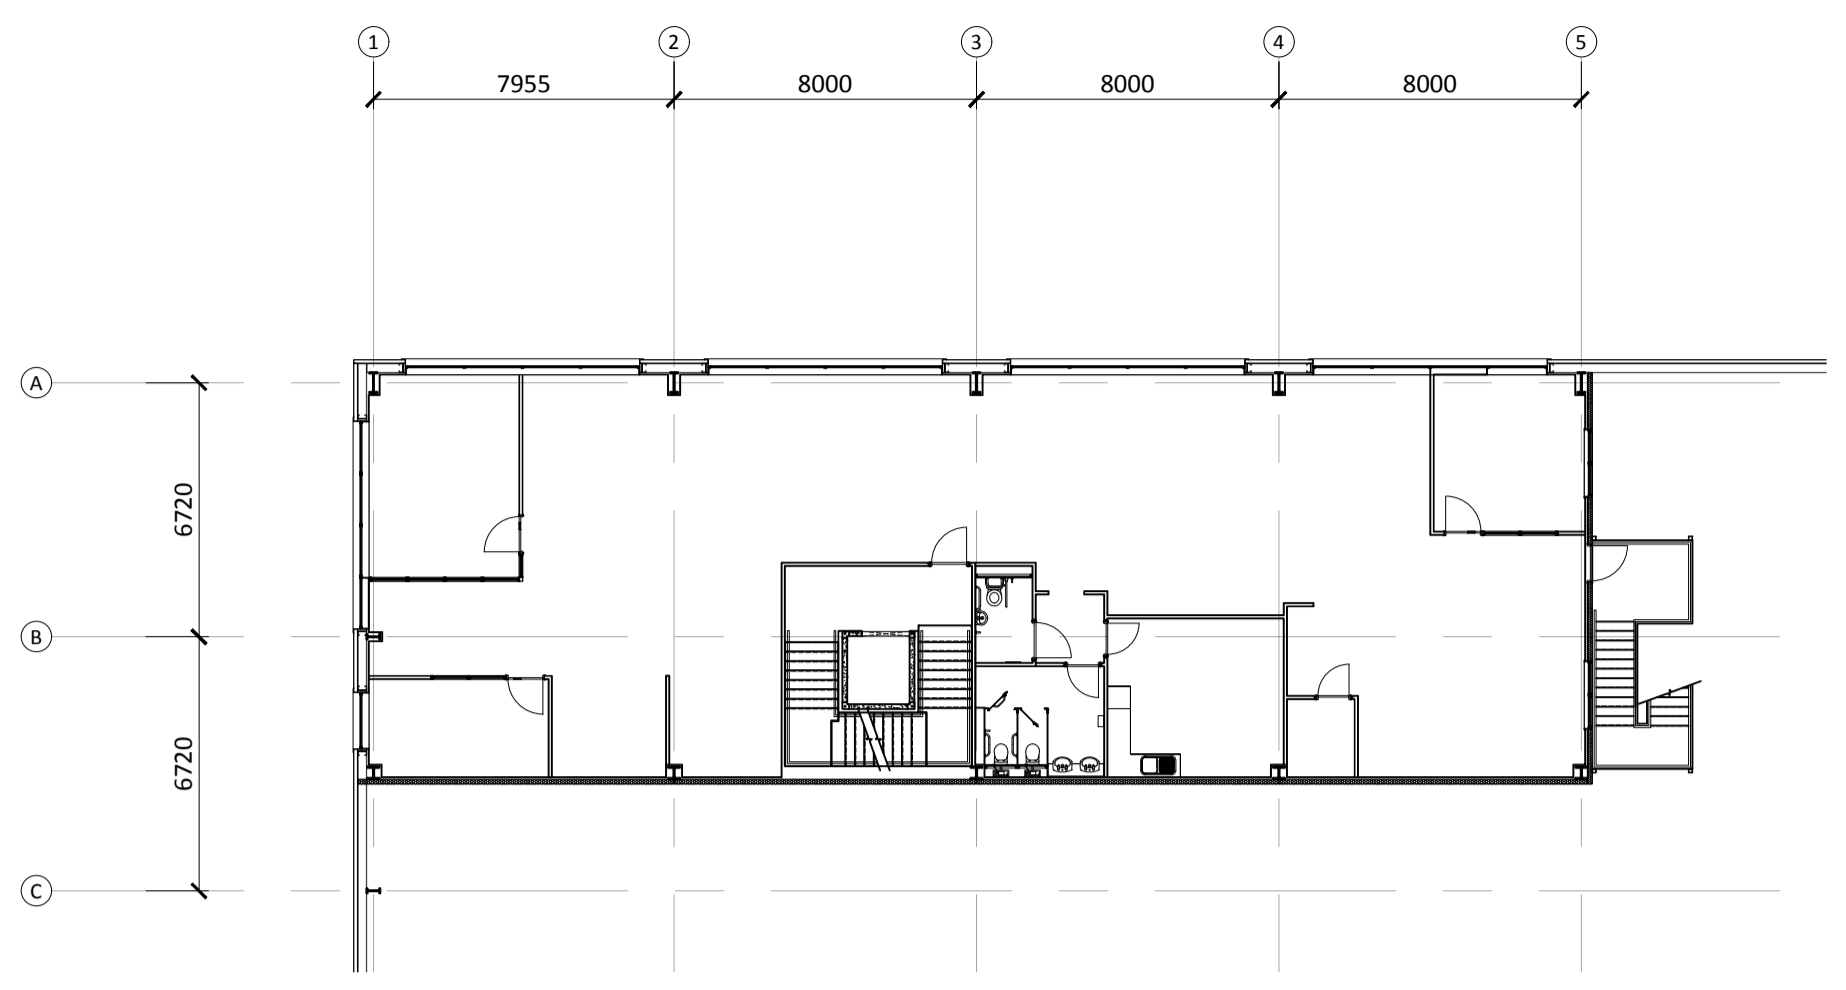

First Floor Plan Scale 1:200 @ A1

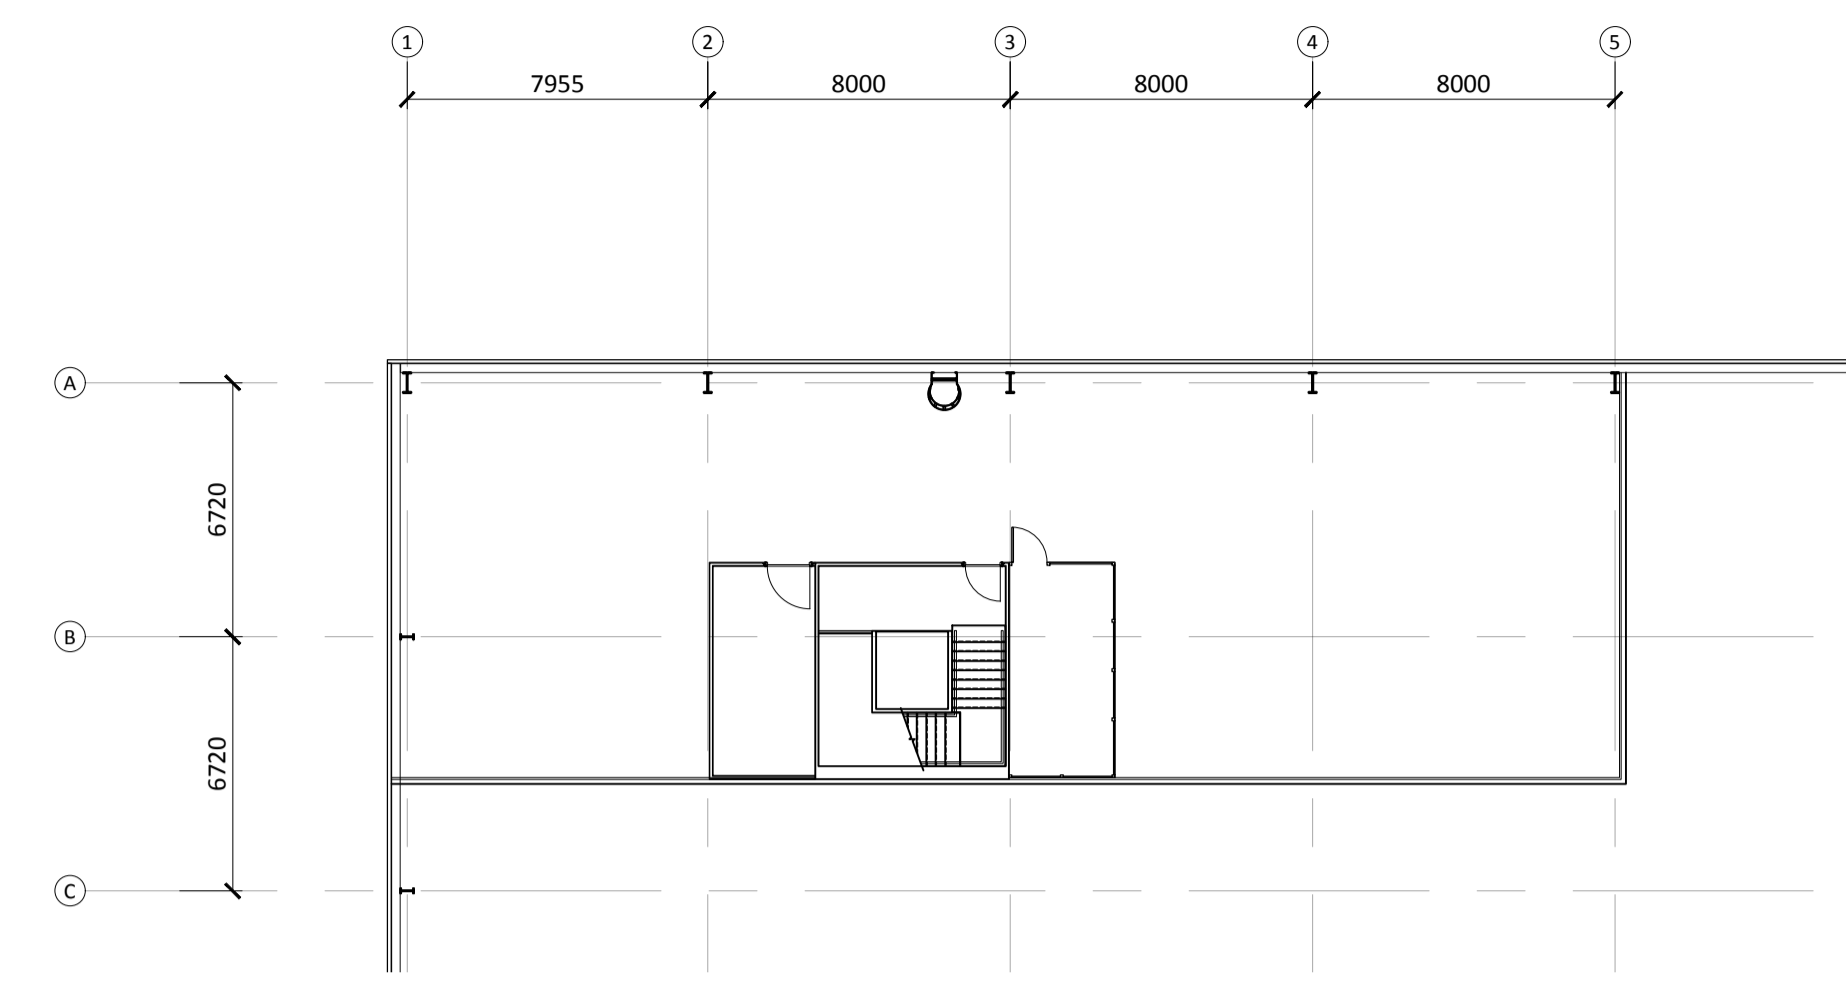

Second Floor Plan Scale 1:200 @ A1

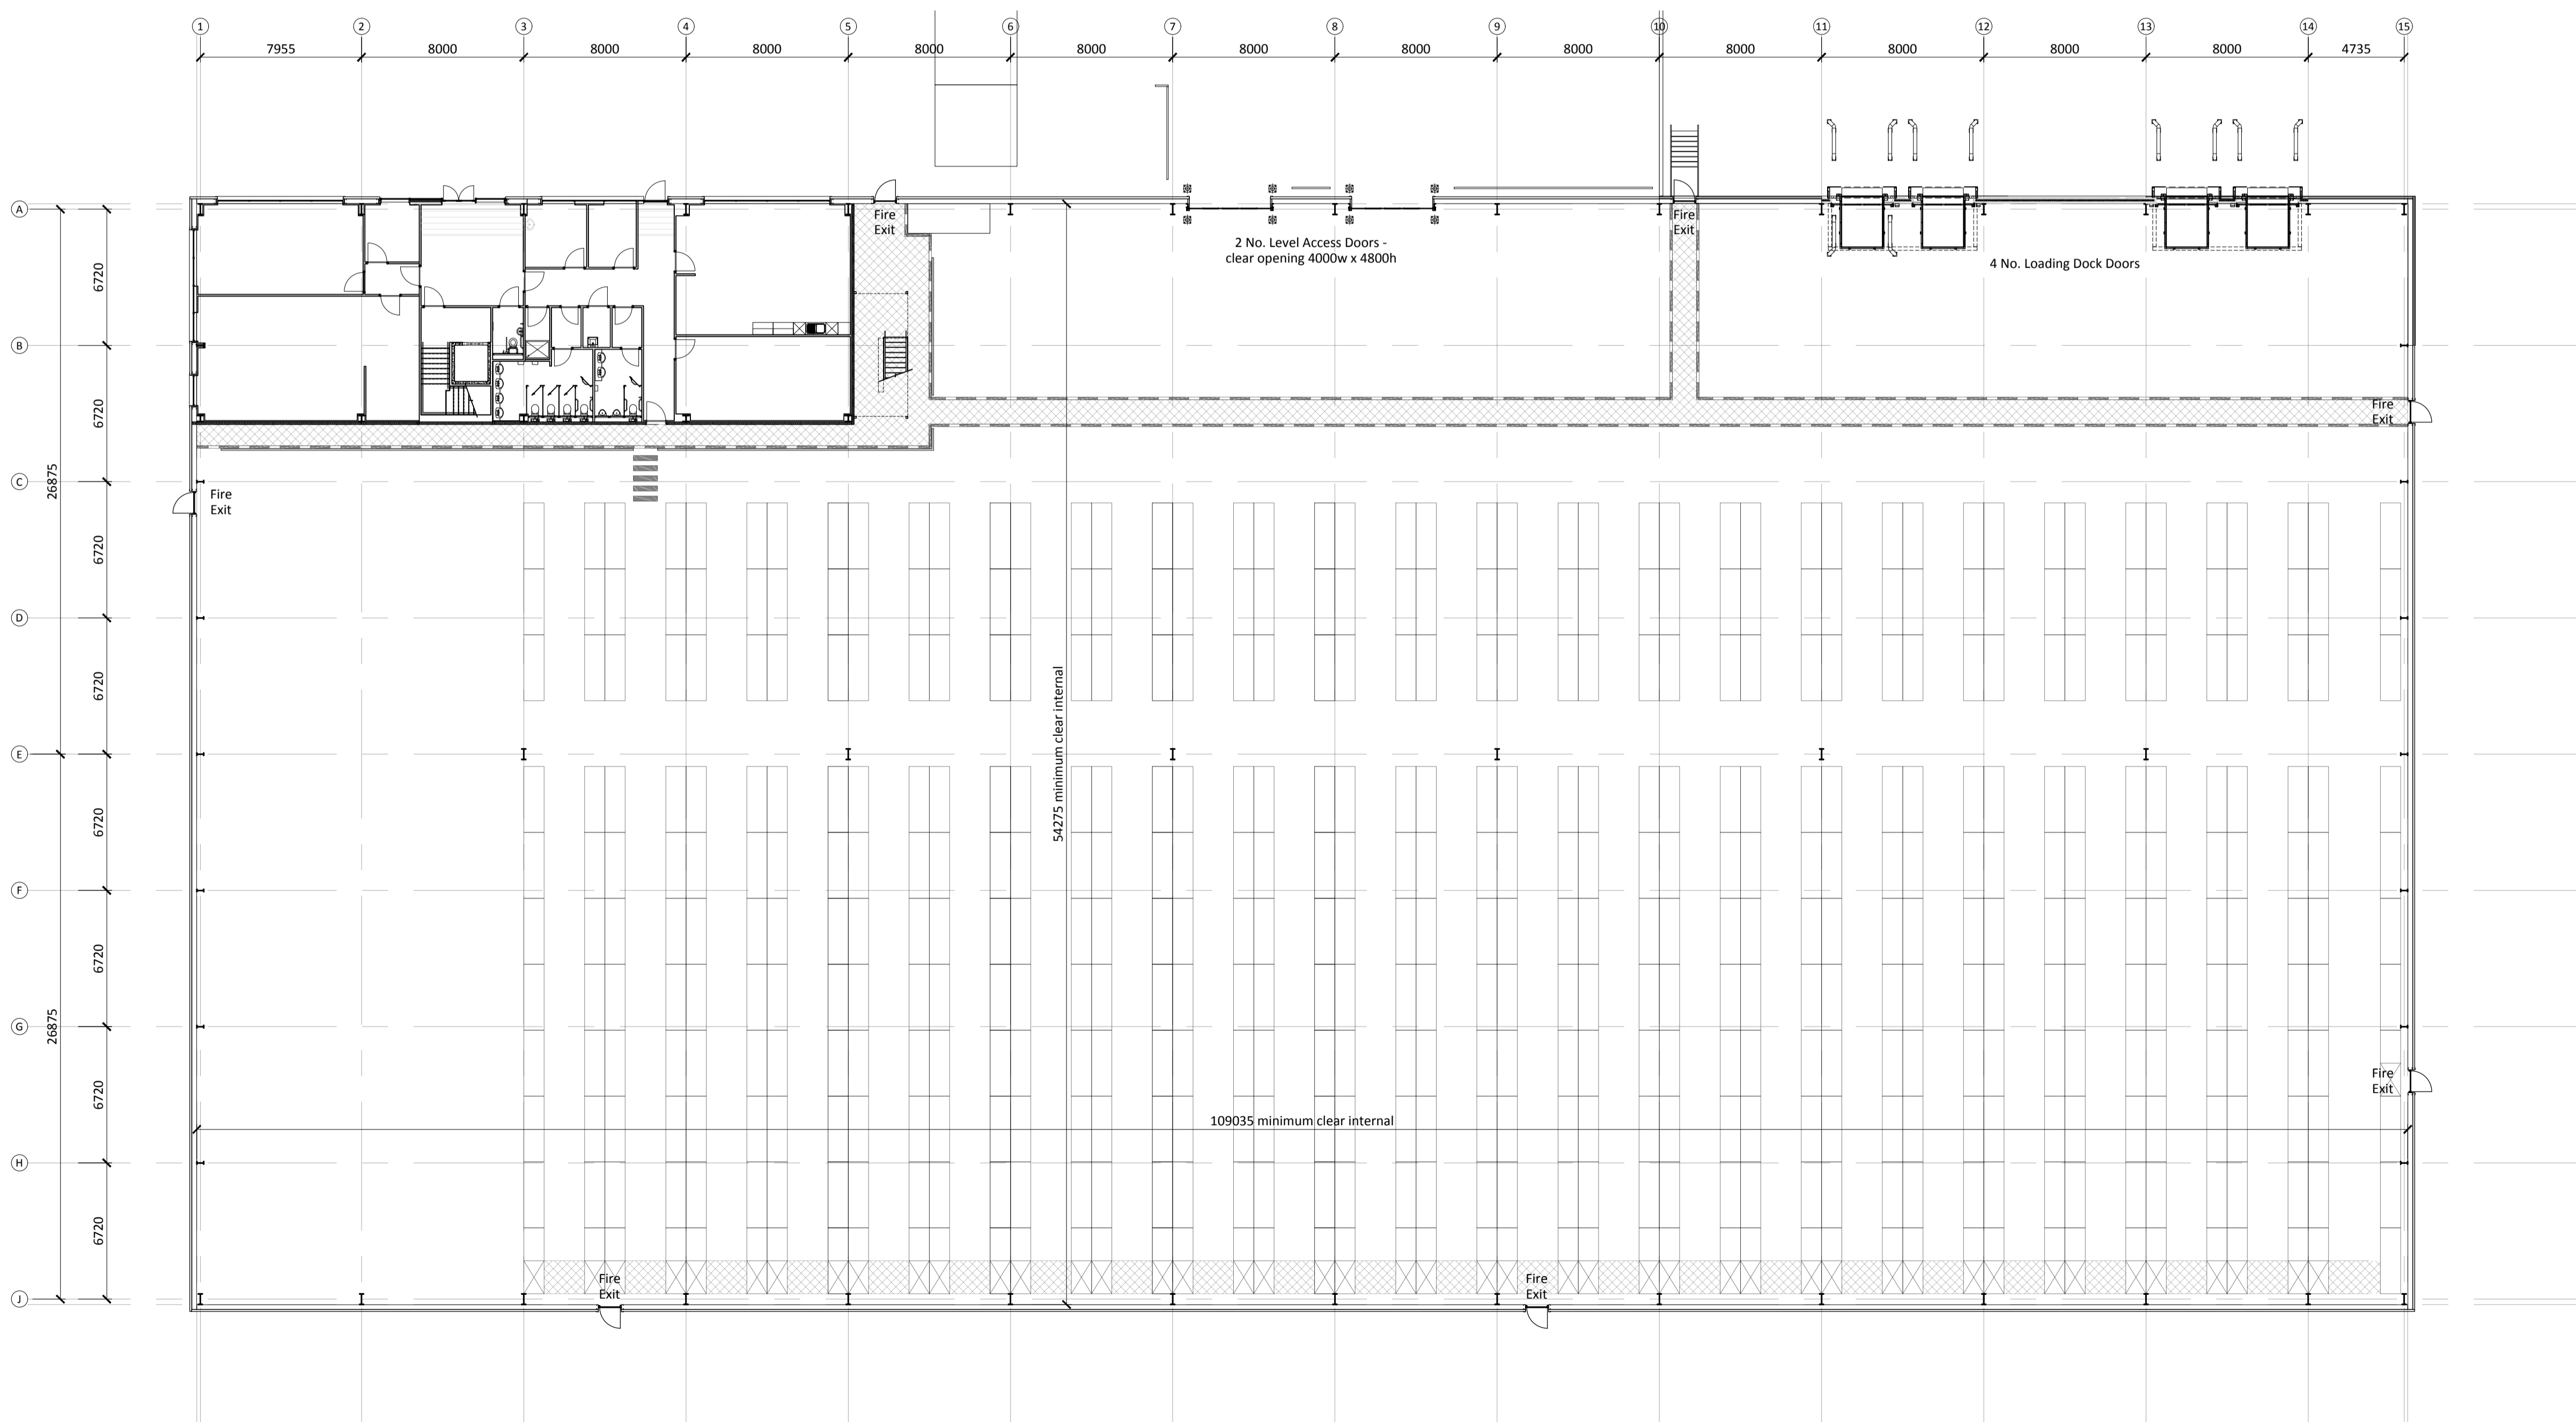

Ground Floor Plan Scale 1:200 @ A1



rev | amendments | by | ckd | date

Hortonwood West, Telford
 Unit 9 Building Plan



Newark Beacon Innovation Centre, Caldera Way, Newark, Nottinghamshire NG24 2TN
 t: +44 (0)1636 653027 f: +44 (0)1636 653010 e: info@umcarchitects.com

Drawing Status:	Planning
Drawn / Checked:	RJM / DSU
Date:	19/10/2015
Scale:	1:200 A1
Drawing no:	Revision:
15088 P121	P5