



stamford CT traditional render  
front elevation  
1 : 100



stamford CT traditional render  
left elevation  
1 : 100



stamford CT traditional render  
rear elevation  
1 : 100




stamford CT traditional render  
right elevation  
1 : 100

CT traditional render elevation plot 24




stamford traditional render  
front elevation  
1 : 100

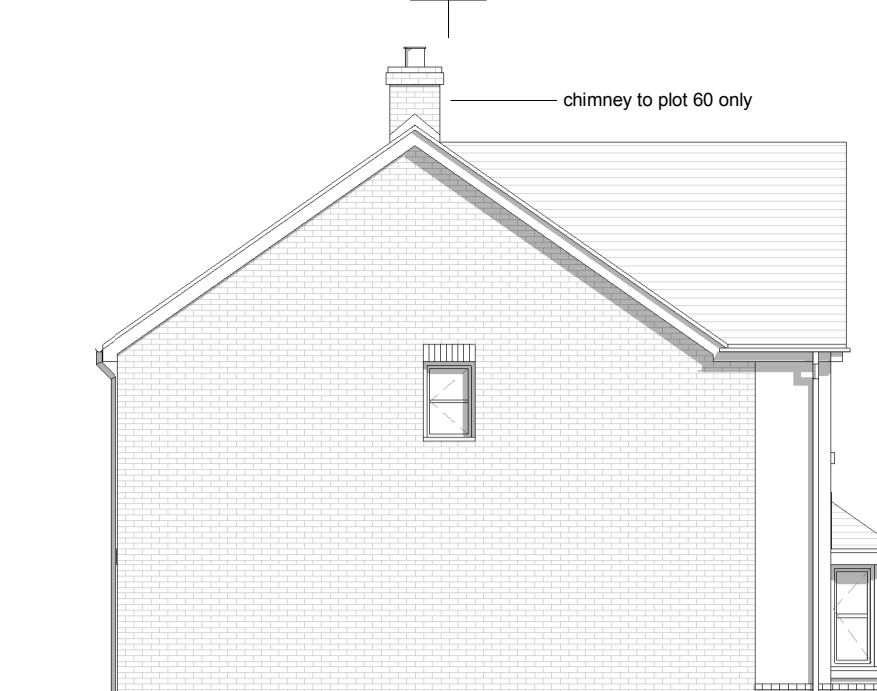

stamford traditional render  
left elevation  
1 : 100



stamford traditional render  
rear elevation  
1 : 100

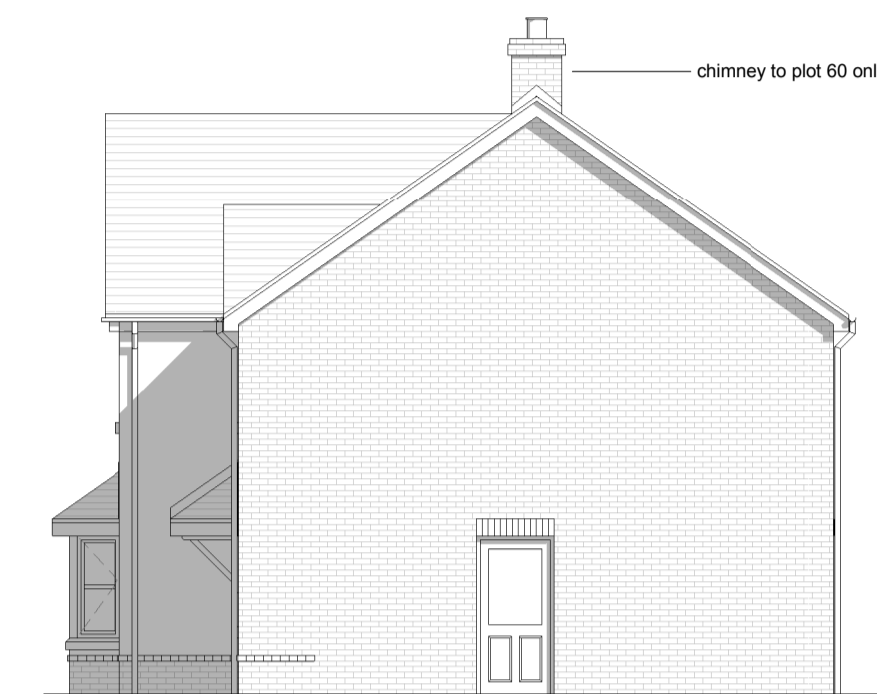


stamford traditional render  
right elevation  
1 : 100

traditional render with chimney elevation plots 60

traditional render without chimney elevation plots 40,66,67,70


Responsibility is not accepted for errors made by others in scaling from this drawing. All construction information should be taken from figured dimensions only.

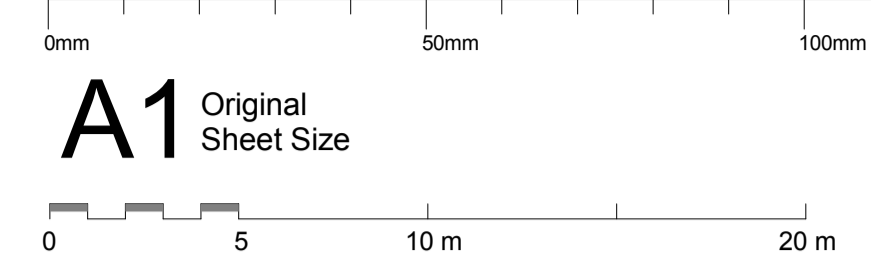


A1 Original Sheet Size

materials schedule


- 1a. brickwork TBA
- 1b. alternative brick TBA
- 2. through colour render: white colour TBC
- 3. horizontal cladding: colour TBA
- 4. fenestration: window colour grey TBA
- 5. front door: various design, timber faced, to secure by design standard
- 6. garage door: horizontal board pattern metal ppc colour grey tba window to double garage doors.
- 7. roof tile color grey TBC
- 8. rainwater goods half round, colour black
- 9. close boarded timber fencing to rear gardens
- 10. railings & gates
- 10a. estate railings new to match existing
- 10b. mild steel electroplated ppc colour grey TBA
- 11. existing ground level (shown dash line)
- 12. rooflight velux or similar recessed flashing
- 13. brickwork public realm, 2000 high TBC..
- 14a. lintols reconstituted stone color TBA.
- 14b. lintols brick soldier course
- 14c. lintols brick arch
- 15. cills. 15a. tiled bedded 15b. reconstituted stone
- 16. chimney

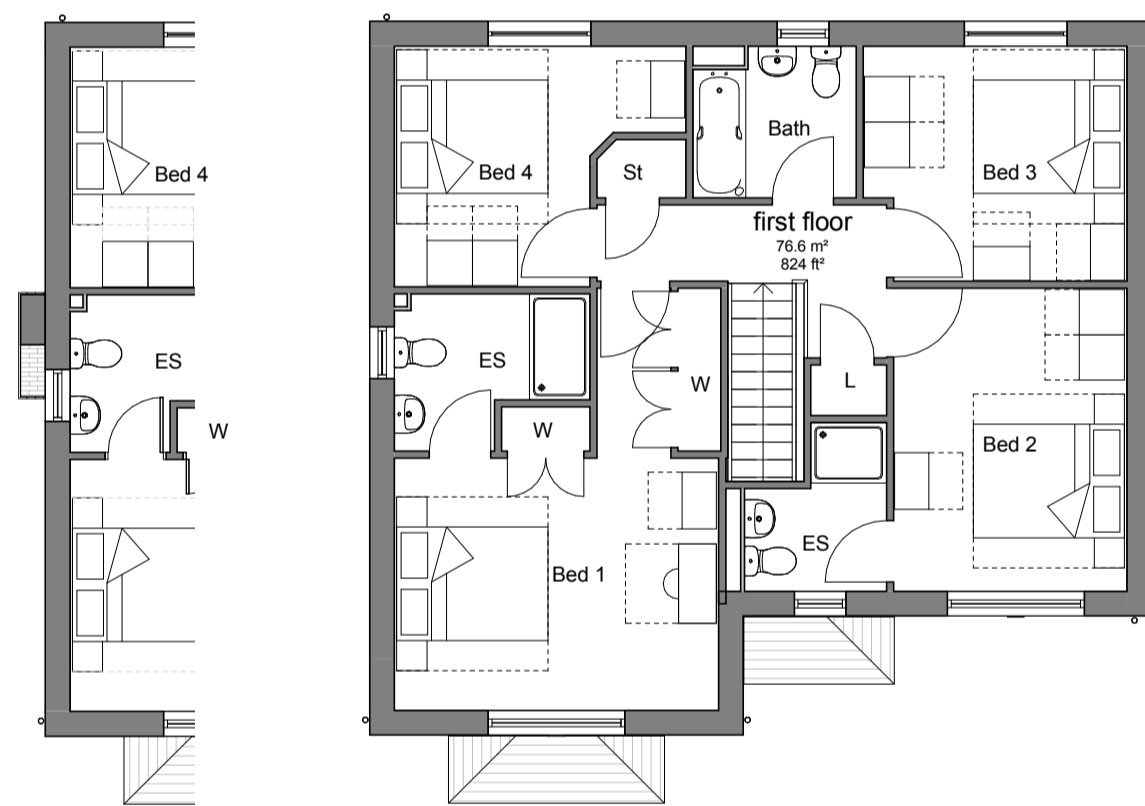

stamford CT traditional render  
stamford traditional render  
first floor  
1 : 100

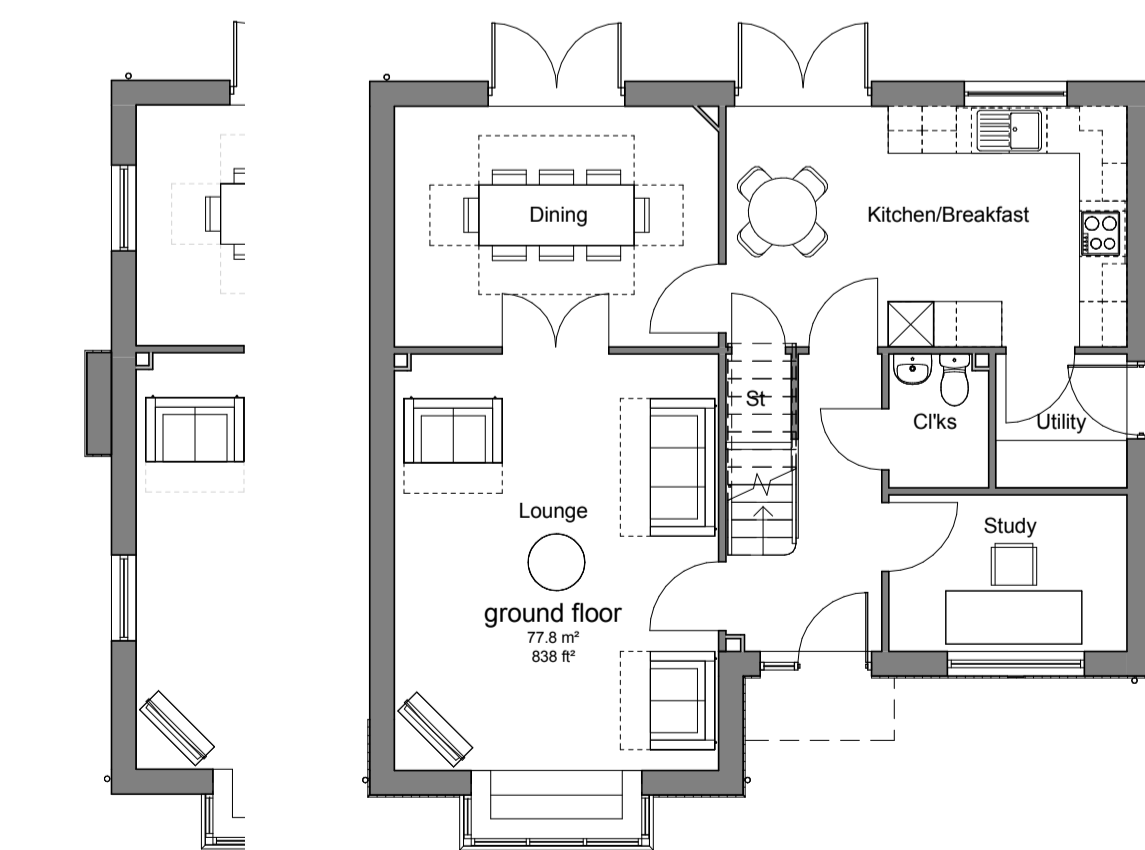

stamford CT traditional render  
stamford traditional render  
ground floor  
1 : 100

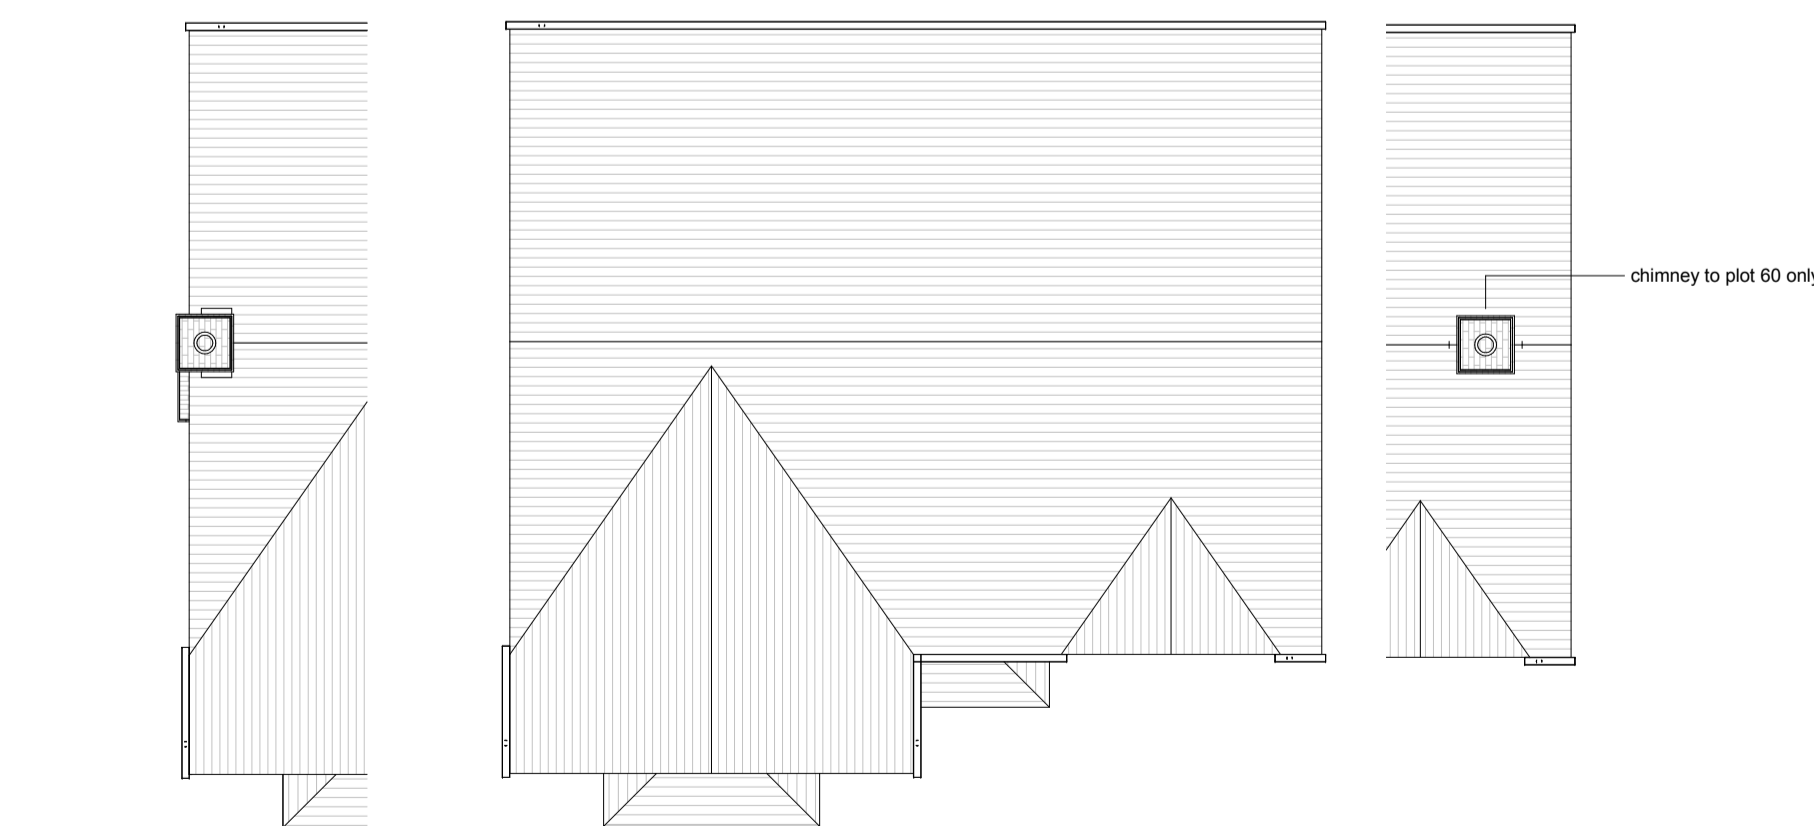

stamford CT traditional render  
stamford traditional render  
roof plan  
1 : 100

stamford traditional render  
roof plan  
1 : 100

date	rev	name	chk	note
06/02/2017	A	ar	ml	updated to planning officers comments
11/01/2017	-	xx	xx	first issue

© Stride Treglown Limited 2015.



Architecture Town Planning Interior Design Building Surveying Landscape Design Graphic Design  
3 Cosser Street, London, SE1 7BU  
T 020 7401 0700 F 020 7401 0701 www.stridetreglown.co.uk

PROJECT  
Sites B1 and B3 Apley Telford.

DRAWING TITLE  
housetype plans & elevations sheet 08  
stamford 2 of 2

SCALE	DATE	DRAWN BY	CHECKED BY
1:100	09/01/2017	tn	ml
PROJECT NUMBER	DRAWING NUMBER	REVISION	
22077	P(0)_037	A	

housetype STAMFORD traditional

4 bed 8 person house  
area 1662 ft<sup>2</sup>  
area 154.4 m<sup>2</sup>