


Responsibility is not accepted for errors made by others in scaling from this drawing. All construction information should be taken from figured dimensions only.

 

A1 Original Sheet Size

materials schedule

- 1a. brickwork TBA.
- 1b. alternative brick TBA.
- 2. through colour render: white colour TBC
- 3. horizontal cladding: colour TBA
- 4. fenestration: window colour grey TBA
- 5. front door: various design, timber faced, to secure by design standard
- 6. garage door: horizontal board pattern metal ppc colour grey tba window to double garage doors.
- 7. roof tile color grey TBC
- 8. rainwater goods half round, colour black
- 9. close boarded timber fencing to rear gardens
- 10. railings & gates
- 10a. estate railings new to match existing.
- 10b. mild steel electroplated ppc colour grey TBA.
- 11. existing ground level (shown dash line)
- 12. rooflight velux or similar recessed flashing
- 13. brickwork public realm, 2000 high TBC..
- 14a. lintols reconstituted stone color TBA.
- 14b. lintols brick soldier course
- 14c. lintols brick arch
- 15. cills. 15a. tiled bedded 15b. reconstituted stone
- 16. chimney



lockwood CT cottage boarded
maplewood CT cottage boarded
front elevation
1 : 100



lockwood CT cottage boarded
left elevation
1 : 100



maplewood CT cottage boarded
left elevation
1 : 100




lockwood CT cottage render
maplewood CT cottage render
front elevation
1 : 100



lockwood CT cottage render
left elevation
1 : 100



maplewood CT cottage render
left elevation
1 : 100

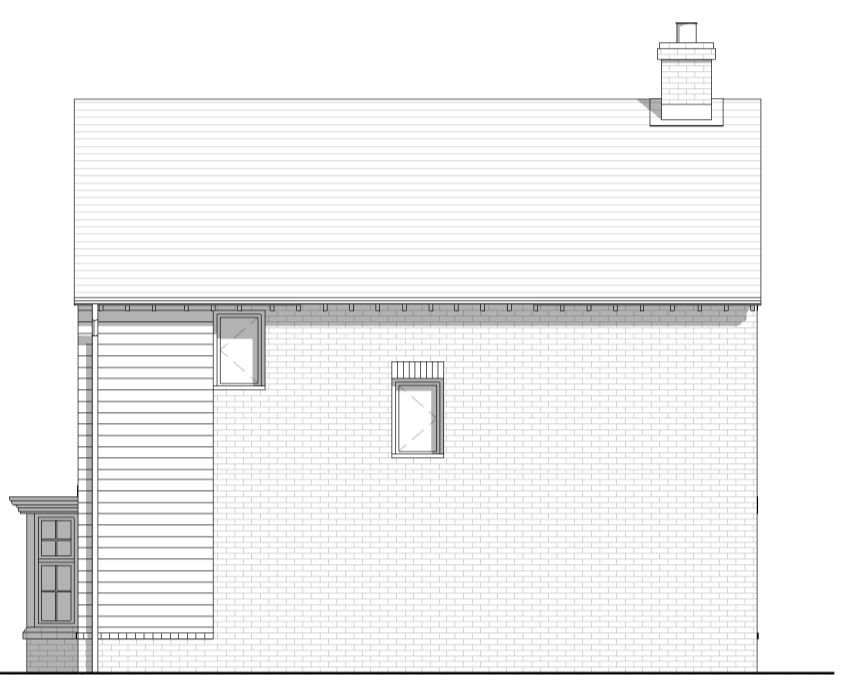

lockwood CT cottage boarded
rear elevation
1 : 100
cottage boarded elevation plot 72



lockwood CT cottage boarded
maplewood CT cottage boarded
right elevation
1 : 100



maplewood CT cottage boarded
rear elevation
1 : 100
CT cottage boarded elevation plots 85,87




lockwood CT cottage render
rear elevation
1 : 100
cottage render elevation plots 18,31,33




lockwood CT cottage render
maplewood CT cottage render
right elevation
1 : 100




maplewood CT cottage render
rear elevation
1 : 100
CT cottage render elevation plots 09,19

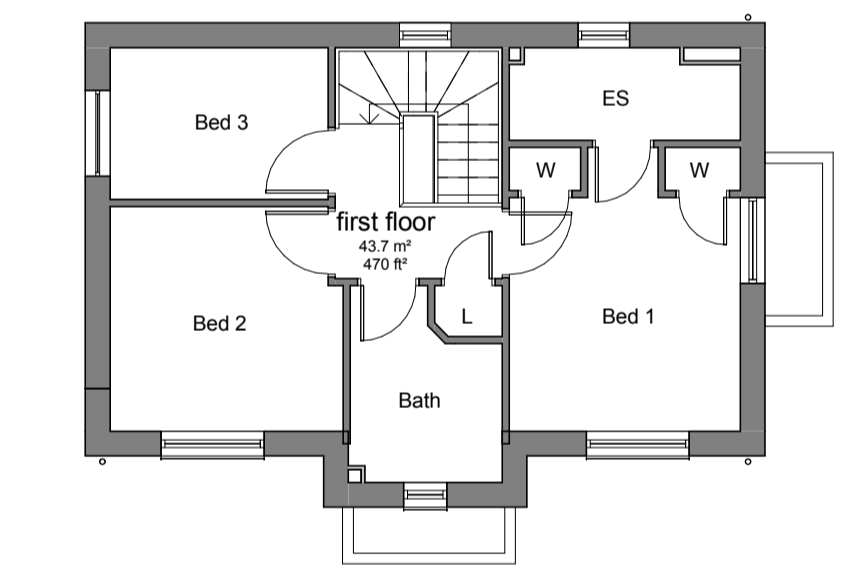


lockwood CT cottage render
lockwood CT cottage boarded
first floor
1 : 100

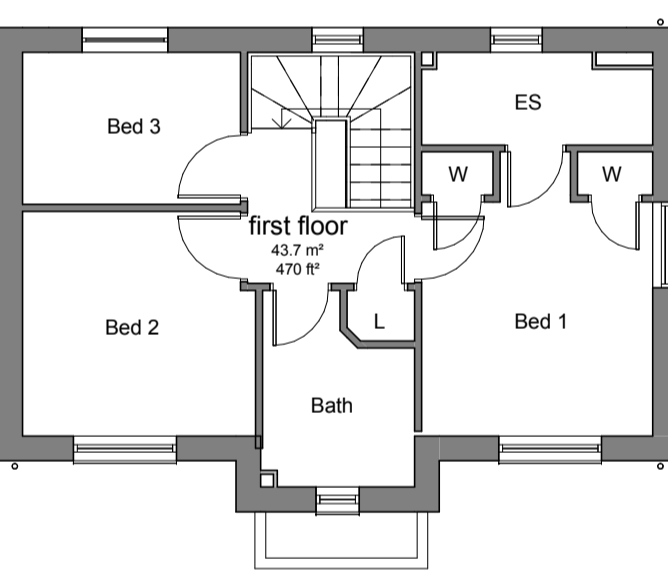


maplewood CT cottage render
maplewood CT cottage boarded
ground floor
1 : 100

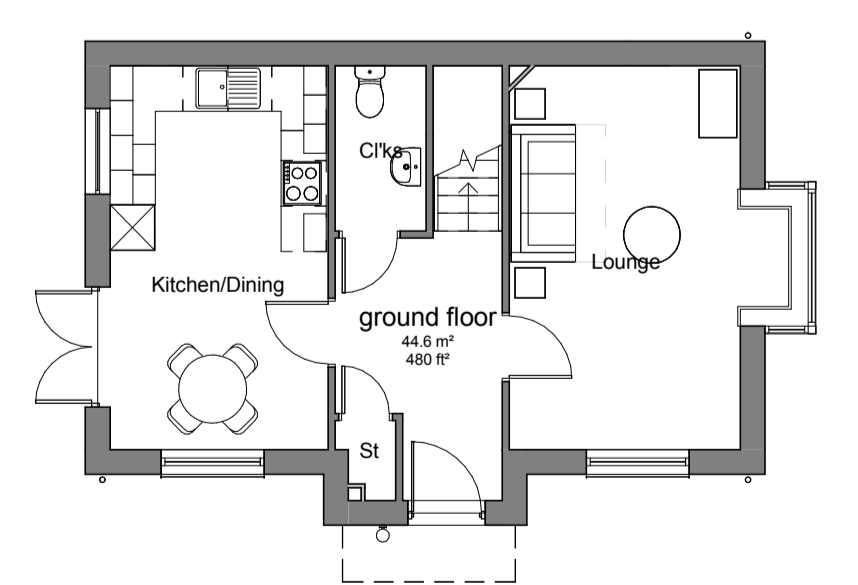

lockwood CT cottage render
lockwood CT cottage boarded
ground floor
1 : 100

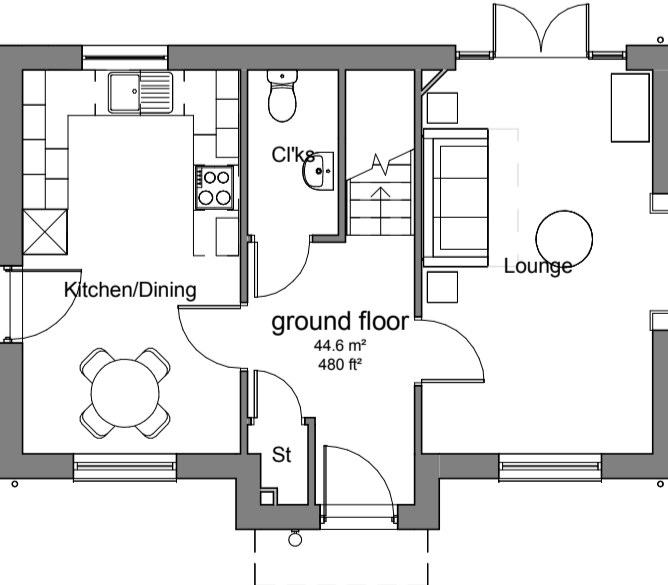

maplewood CT cottage render
maplewood CT cottage boarded
ground floor
1 : 100

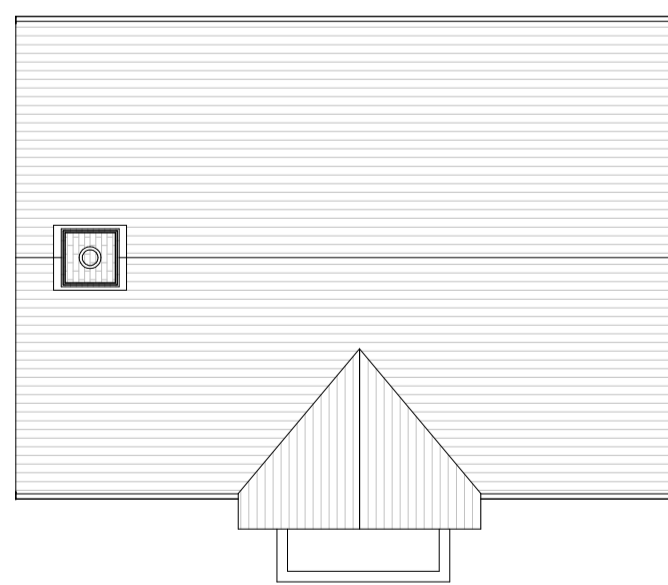

lockwood CT cottage render
lockwood CT cottage boarded
maplewood CT cottage render
maplewood CT cottage boarded
roof plan
1 : 100

housetype LOCKWOOD CT cottage & MAPLEWOOD CT cottage

3 bed 5 person house
area 950 ft²
area 88.3 m²

date	rev	name	chk	note
06/02/2017	A	ar	ml	updated to planning officers comments
11/01/2017	-	xx	xx	first issue

© Stride Treglown Limited 2015.



Architecture Town Planning Interior Design Building Surveying Landscape Design Graphic Design
3 Cosser Street, London, SE1 7BU
T 020 7401 0700 F 020 7401 0701 www.stridetreglown.co.uk

PROJECT
Sites B1 and B3 Apley Telford.

DRAWING TITLE
housetype plans & elevations sheet 04
lockwood CT & maplewood CT

STATUS
planning issue

SCALE 1:100 DATE 09/01/2017 DRAWN BY tn CHECKED BY ml

PROJECT NUMBER 22077 DRAWING NUMBER P(0)_033 REVISION A