



stamford CT traditional render
front elevation
1 : 100



stamford CT traditional render
left elevation
1 : 100



stamford CT traditional render
rear elevation
1 : 100




stamford CT traditional render
right elevation
1 : 100

CT traditional render elevation plot 24




stamford traditional render
front elevation
1 : 100

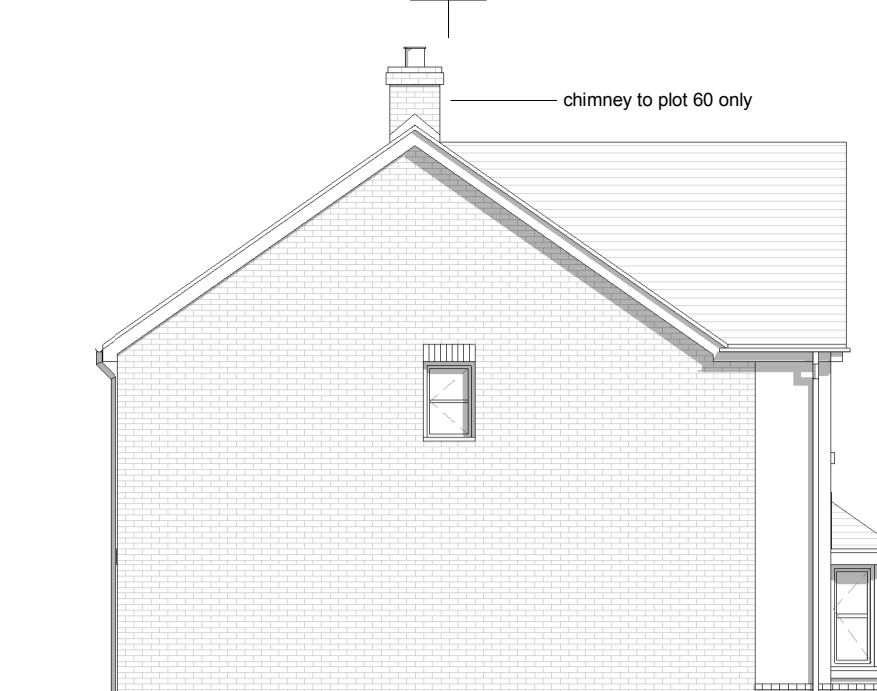

stamford traditional render
left elevation
1 : 100



stamford traditional render
rear elevation
1 : 100

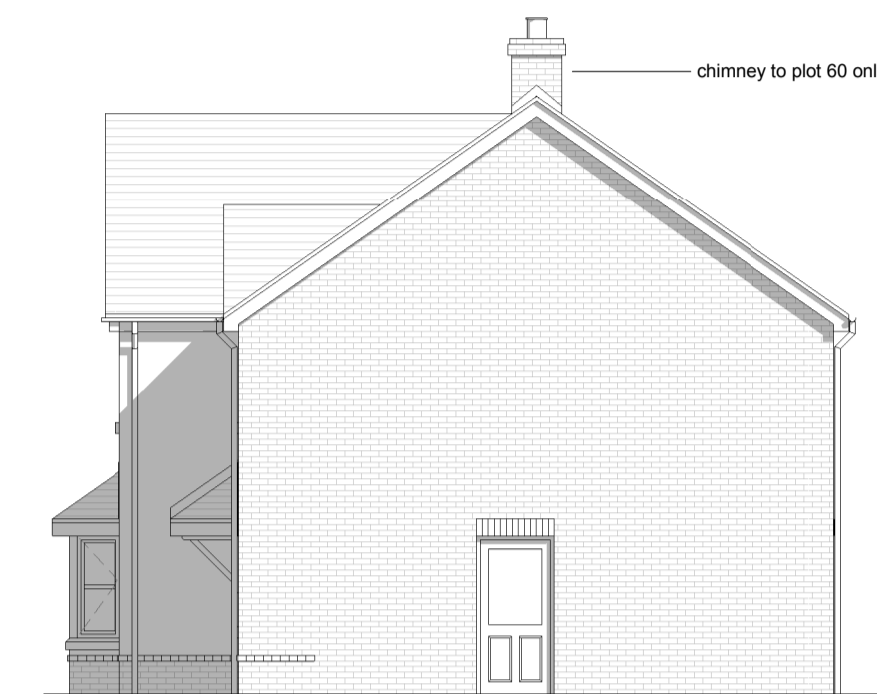


stamford traditional render
right elevation
1 : 100

traditional render with chimney elevation plots 60

traditional render without chimney elevation plots 40,66,67,70


Responsibility is not accepted for errors made by others in scaling from this drawing. All construction information should be taken from figured dimensions only.

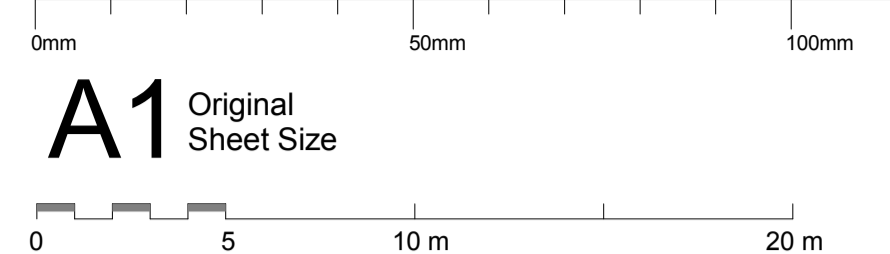


A1 Original Sheet Size

materials schedule


- 1a. brickwork TBA
- 1b. alternative brick TBA
- 2. through colour render: white colour TBC
- 3. horizontal cladding: colour TBA
- 4. fenestration: window colour grey TBA
- 5. front door: various design, timber faced, to secure by design standard
- 6. garage door: horizontal board pattern metal ppc colour grey tba window to double garage doors.
- 7. roof tile color grey TBC
- 8. rainwater goods half round, colour black
- 9. close boarded timber fencing to rear gardens
- 10. railings & gates
- 10a. estate railings new to match existing
- 10b. mild steel electroplated ppc colour grey TBA
- 11. existing ground level (shown dash line)
- 12. rooflight velux or similar recessed flashing
- 13. brickwork public realm, 2000 high TBC..
- 14a. lintols reconstituted stone color TBA.
- 14b. lintols brick soldier course
- 14c. lintols brick arch
- 15. cills. 15a. tiled bedded 15b. reconstituted stone
- 16. chimney

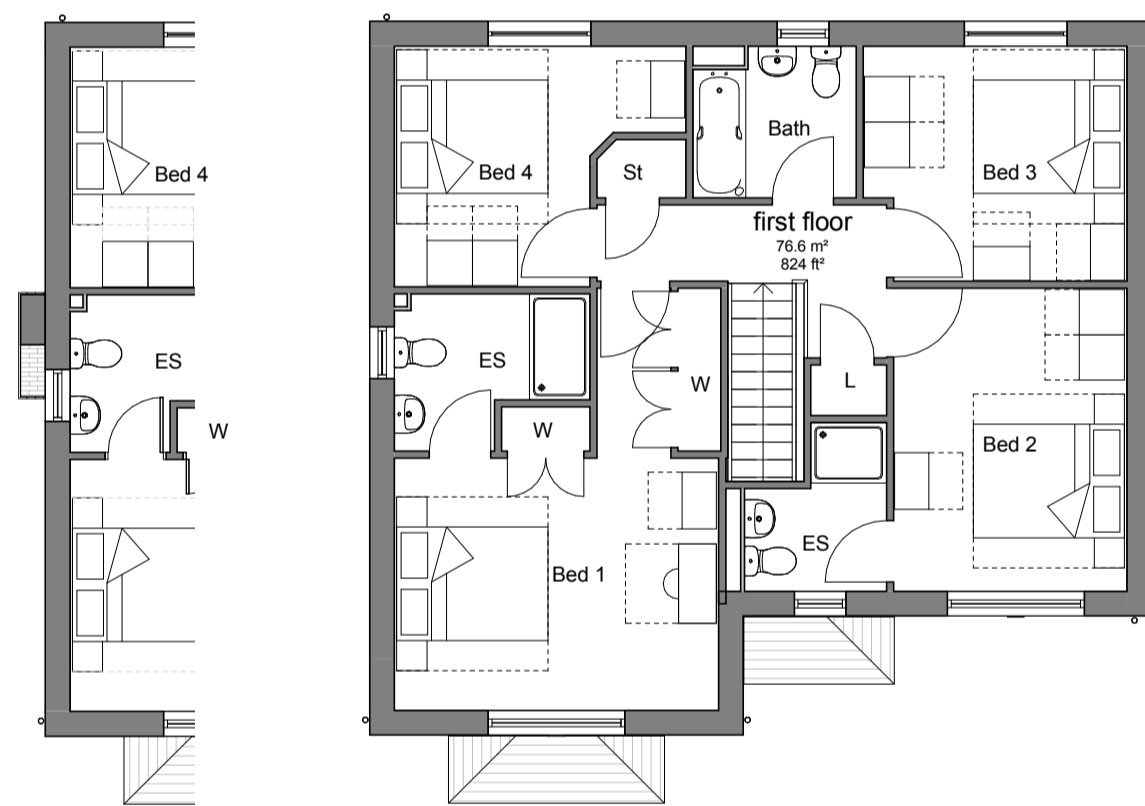

stamford CT traditional render
stamford traditional render
first floor
1 : 100

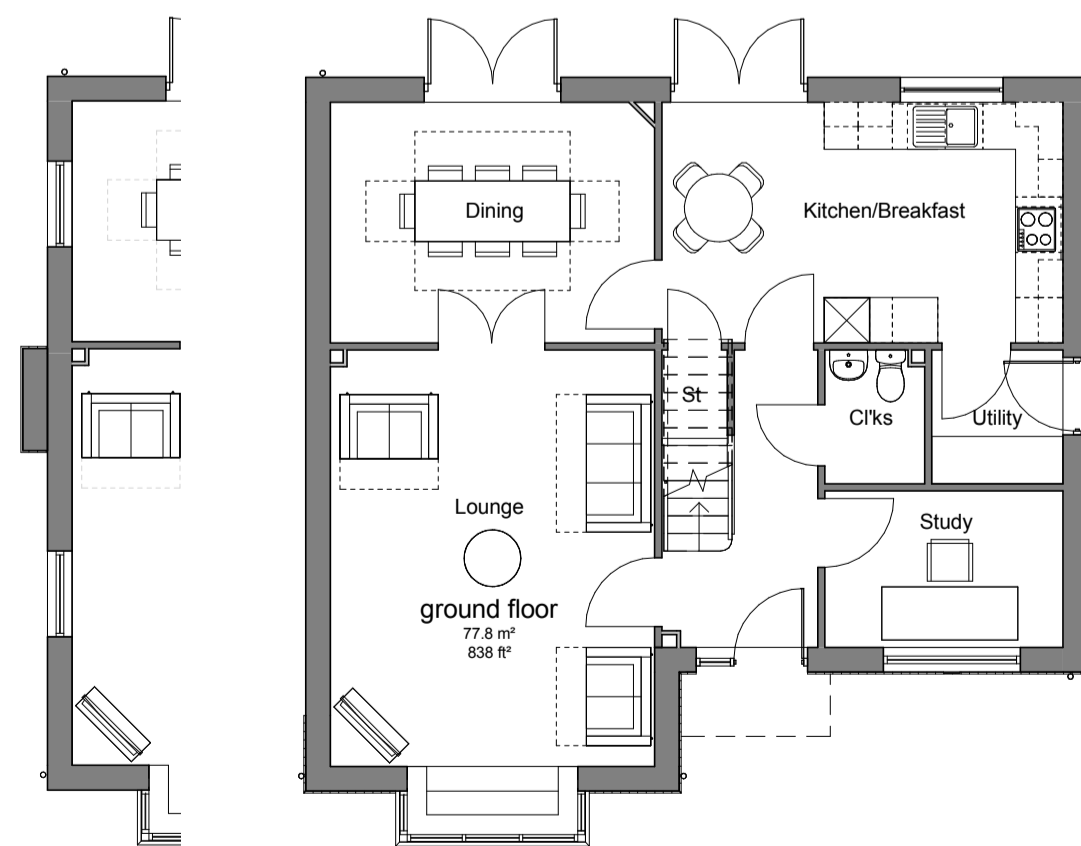

stamford CT traditional render
stamford traditional render
ground floor
1 : 100

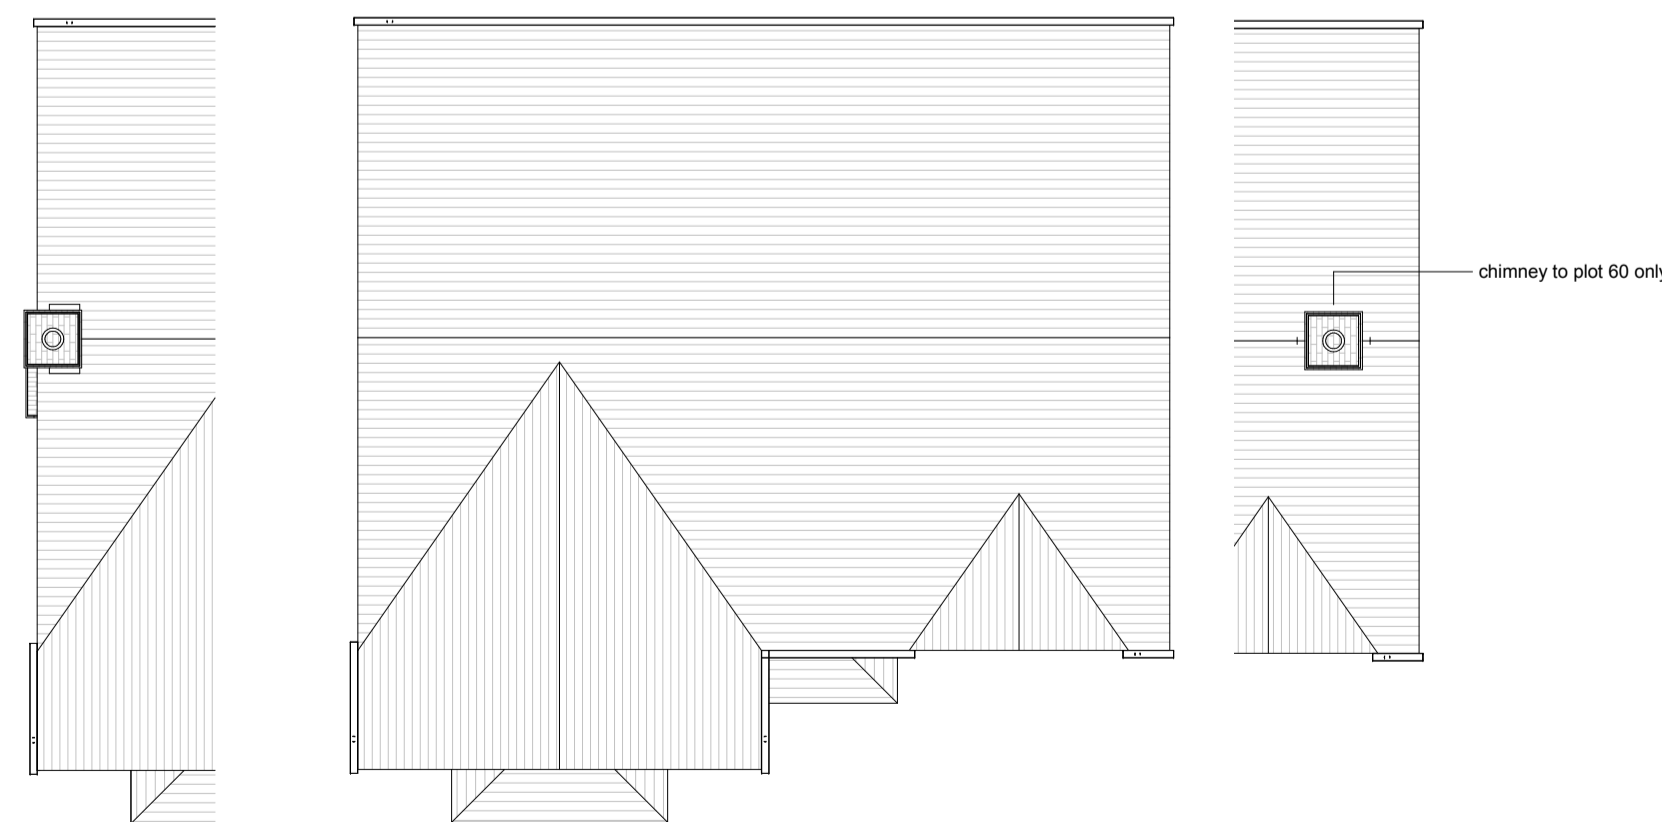

stamford CT traditional render
stamford traditional render
roof plan
1 : 100

stamford traditional render
roof plan
1 : 100

date	rev	name	chk	note
06/02/2017	A	ar	ml	updated to planning officers comments
11/01/2017	-	xx	xx	first issue

© Stride Treglown Limited 2015.



Architecture Town Planning Interior Design Building Surveying Landscape Design Graphic Design
3 Cosser Street, London, SE1 7BU
T 020 7401 0700 F 020 7401 0701 www.stridetreglown.co.uk

PROJECT
Sites B1 and B3 Apley Telford.

DRAWING TITLE
housetype plans & elevations sheet 08
stamford 2 of 2

STATUS				
planning issue				
SCALE	DATE	DRAWN BY	CHECKED BY	
1:100	09/01/2017	tn	ml	
PROJECT NUMBER	DRAWING NUMBER	REVISION		
22077	P(0)_037	A		

housetype STAMFORD traditional

4 bed 8 person house
area 1662 ft²
area 154.4 m²