


Ground Floor Plan

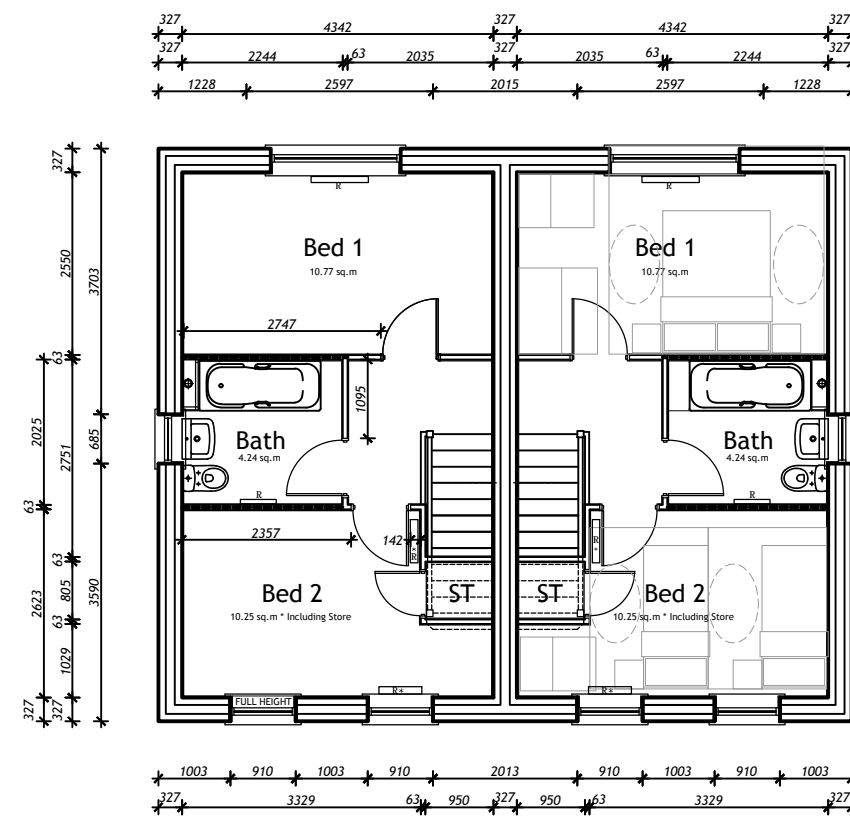

First Floor Plan

B Side Window GF Omitted
A Dim's added

20.02.17 HB
10.10.16 HB

DO NOT SCALE

**WESTON
FLOOR PLANS**

**HADLEY
TELFORD**

DRAWING NO. NE-WES-101-02B
SCALE 1:100 @ A3
FLOOR AREA 63.6 sq.m 685 sq.ft
DATE 08.09.15
DRAWN HB
CHECK -

LOVELL

UNIT E, PINEWOOD, BELL HEATH WAY
WOODGATE BUSINESS PARK,
WOODGATE VALLEY, BIRMINGHAM, B32 3BZ
TEL (0121) 421 8300 FAX (0121) 421 8210
©LOVELL PARTNERSHIPS LIMITED 2013