




Proposed Side Elevation

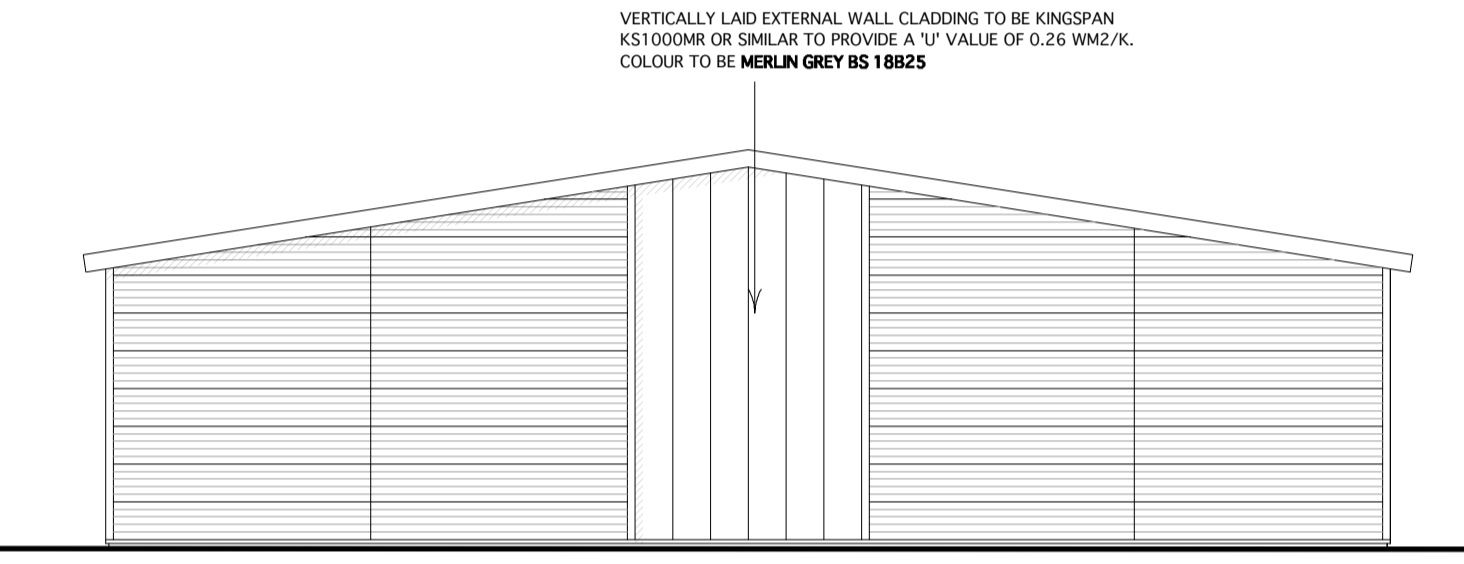


Proposed Side Elevation

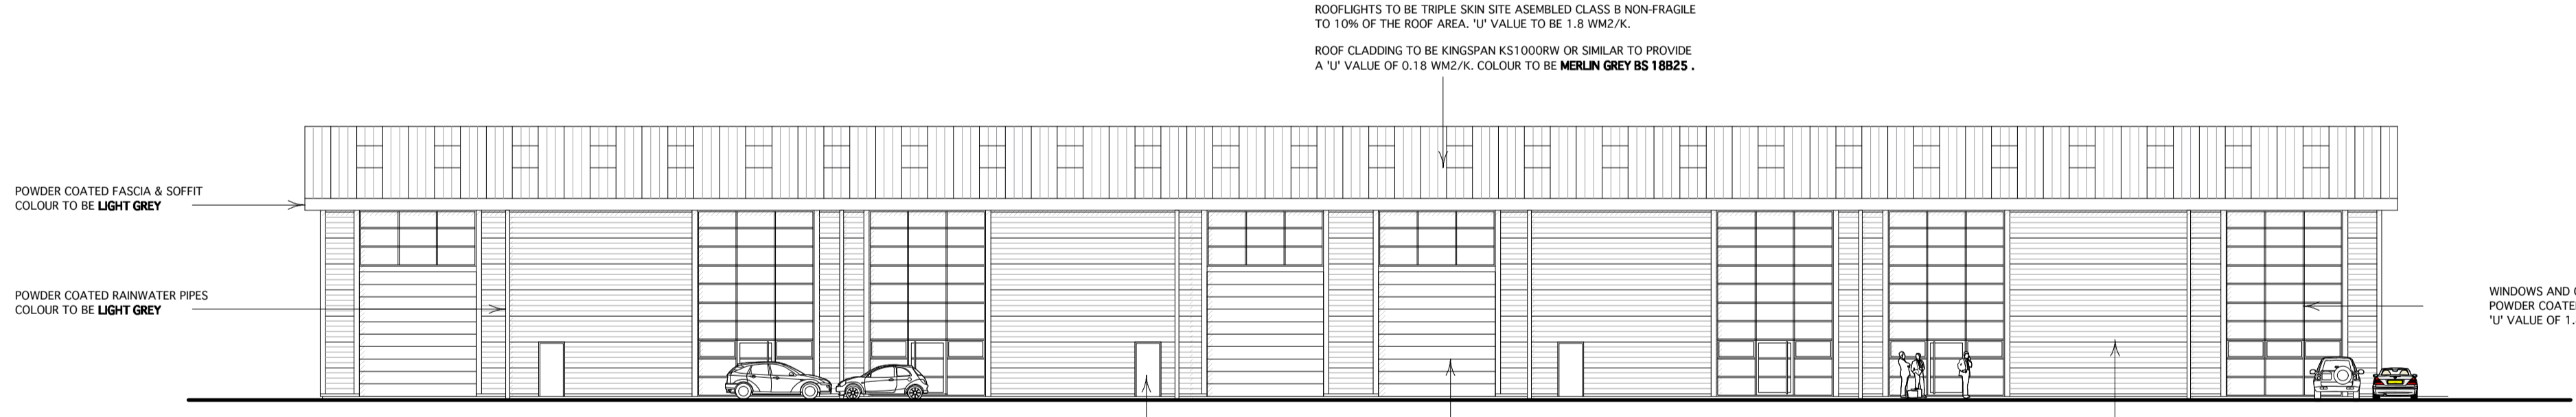

Proposed Front Elevation

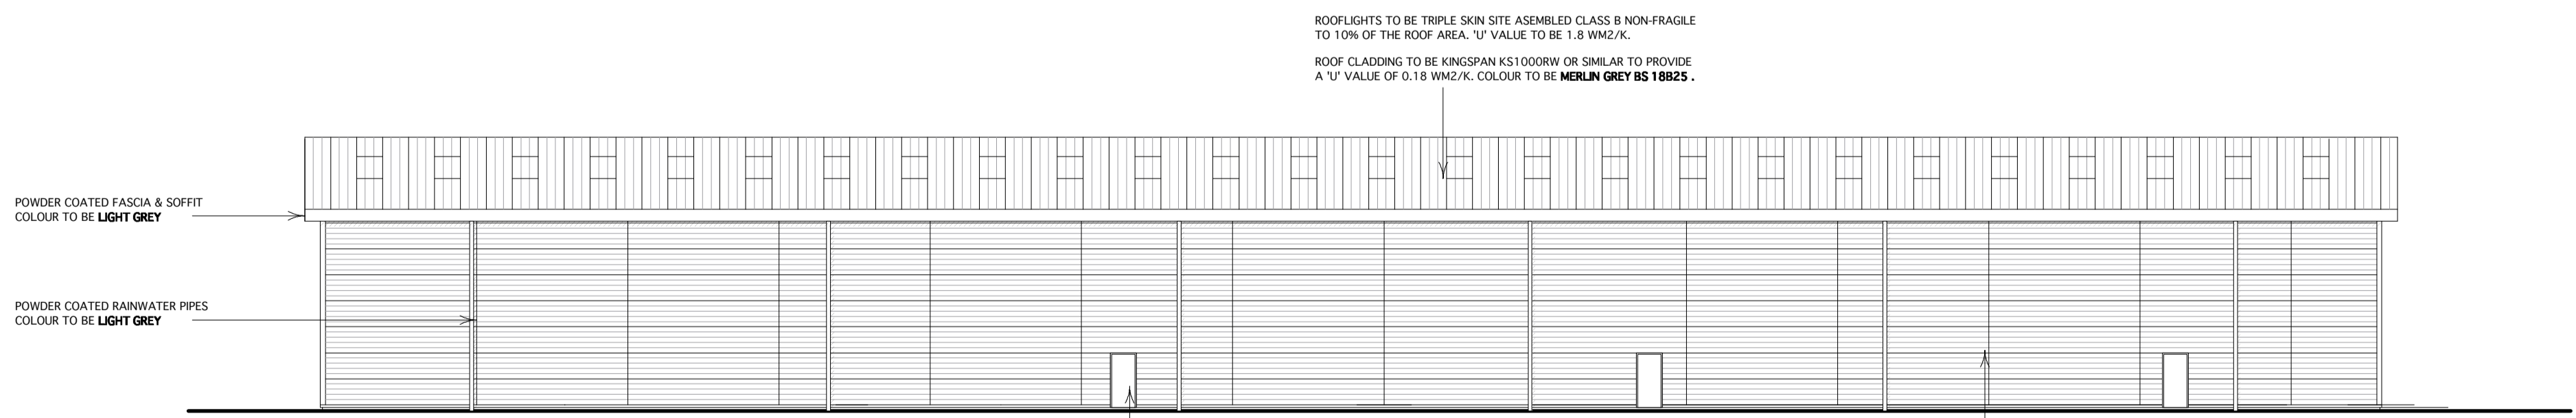

Proposed Rear Elevation

 

PLANNING DRAWING

C			
B			
A	18.05.16	J.M.R.	REDRAWN TO SUIT AMENDED SITE PLAN
INDEX	DATE	INITIAL	REVISION
CLIENT			
Springhill Property Investments (Jersey) Ltd.			
PROJECT			
Hortonwood 45/60, Hortonwood, Telford			
DRAWING TITLE		DRAWN BY	
Proposed Unit C General Arrangement		J.M.R.	
SCALE	DATE	DRG. NO.	REVISION
1:200@A1	18.04.16	1788-06	A