



West Elevation

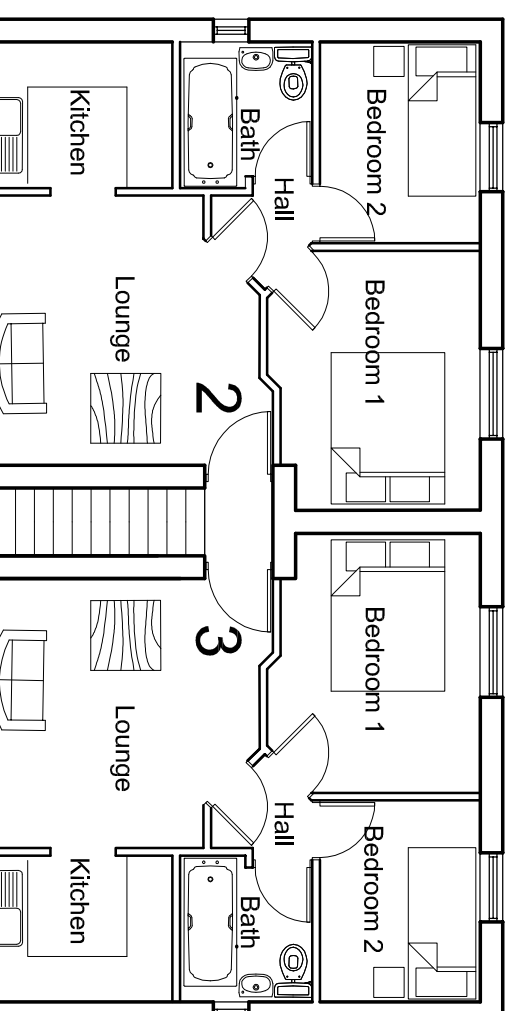


East Elevation

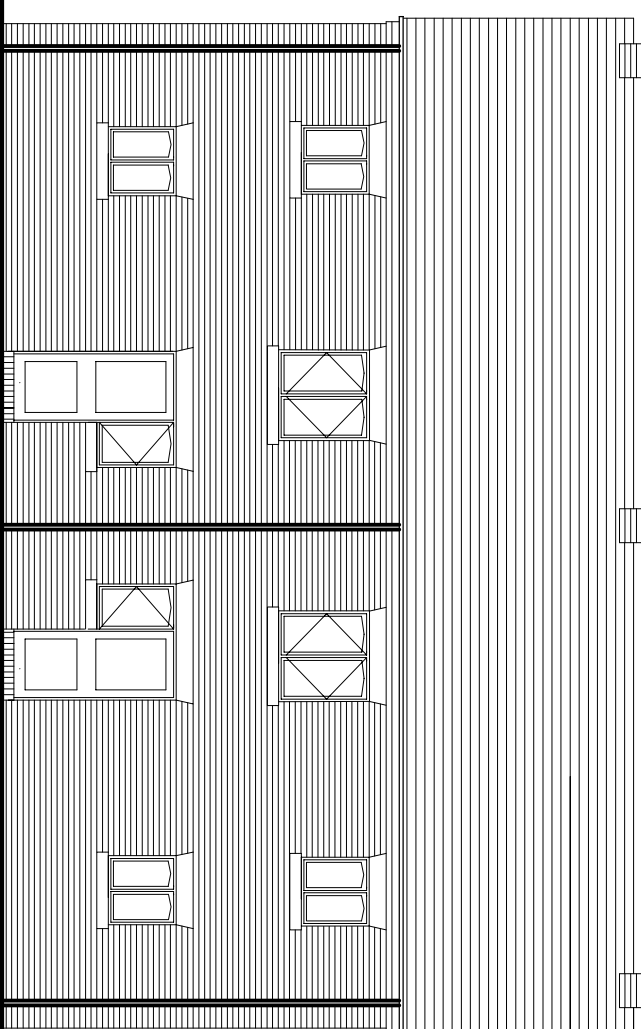


North Elevation

plain concrete roof tiles  
 Corbelled brick eaves  
 & verge detail  
 Facing brickwork  
 Artificial stone head  
 cills to windows & doors  
 UPVC windows & doors

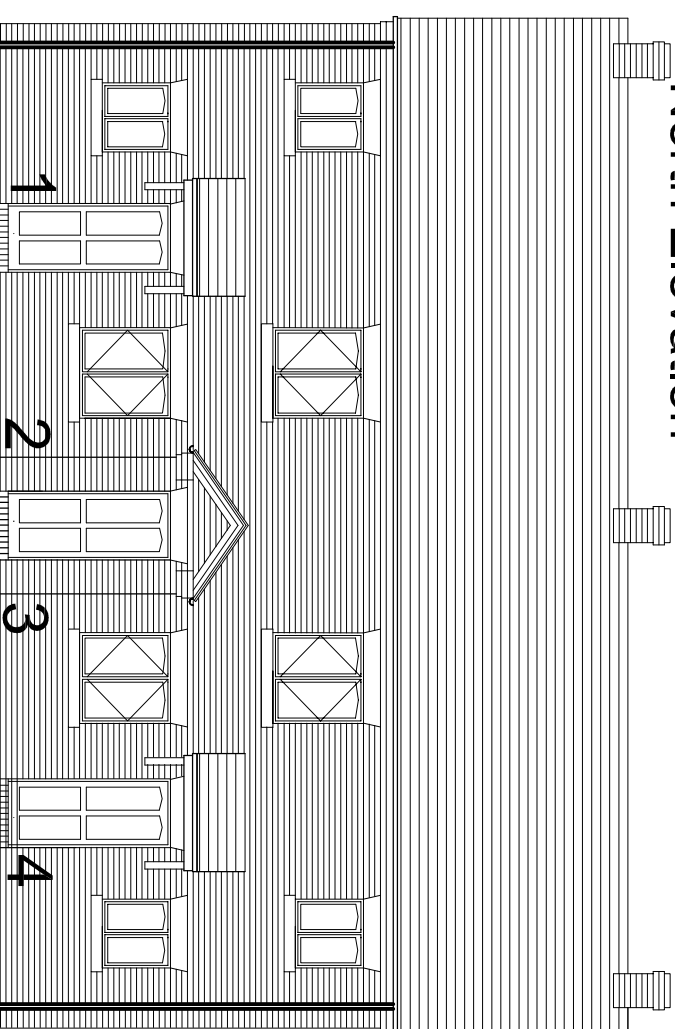


South Elevation

First Floor Plan

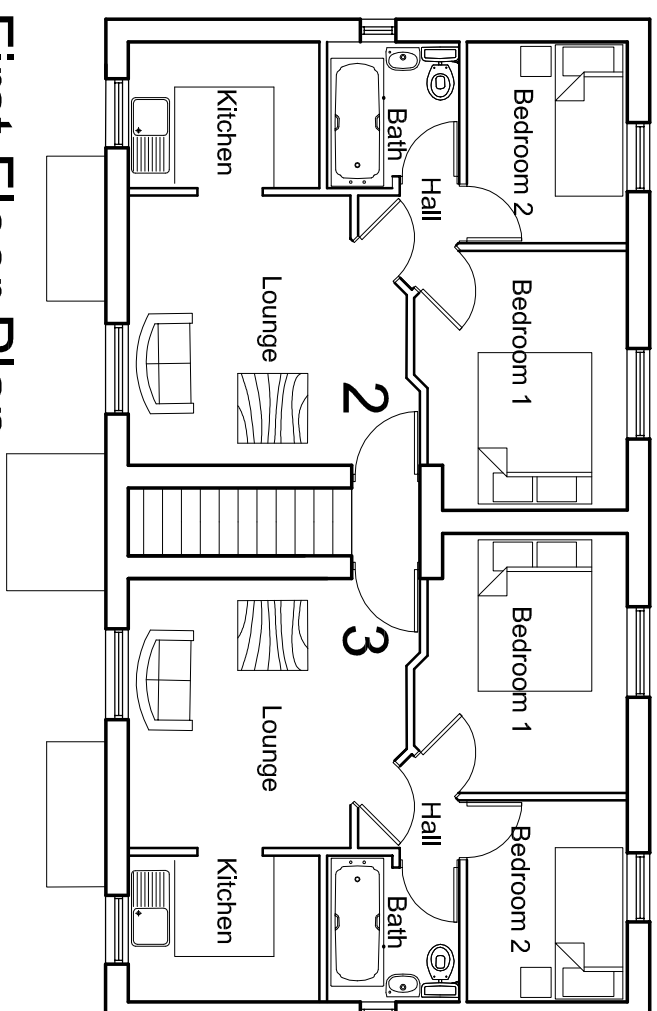

Ground Floor Plan 2 & 3

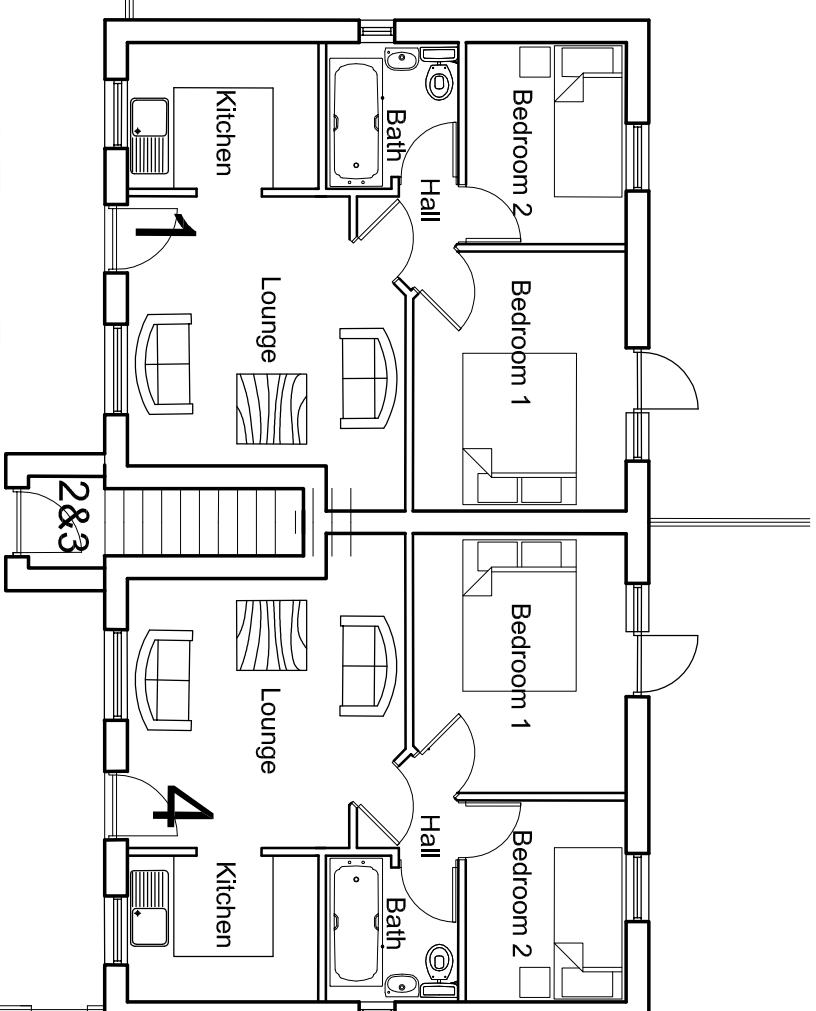

**Proposed Development.**  
**Land off Crescent Road**  
**Hadley Telford**

scale 1:100@A3  
 Jan 31.2017  
 Drg No 4