




Side Elevation

plain concrete
roof tiles

Facing
brickwork




Rear Elevation

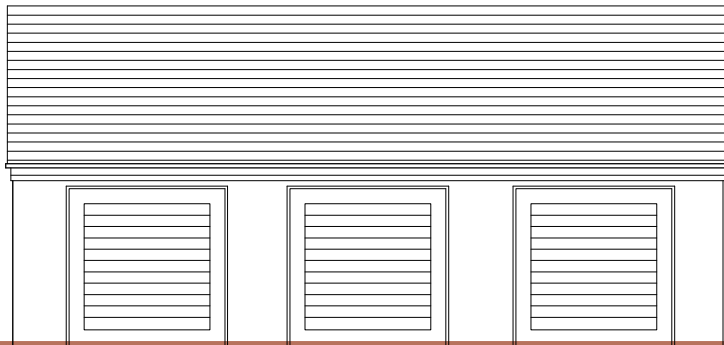


Front Elevation

plain concrete
roof tiles

Facing
brickwork

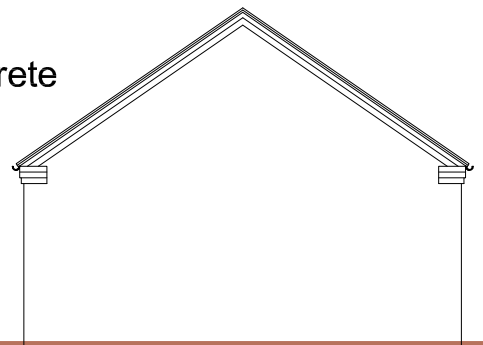

Side Elevation

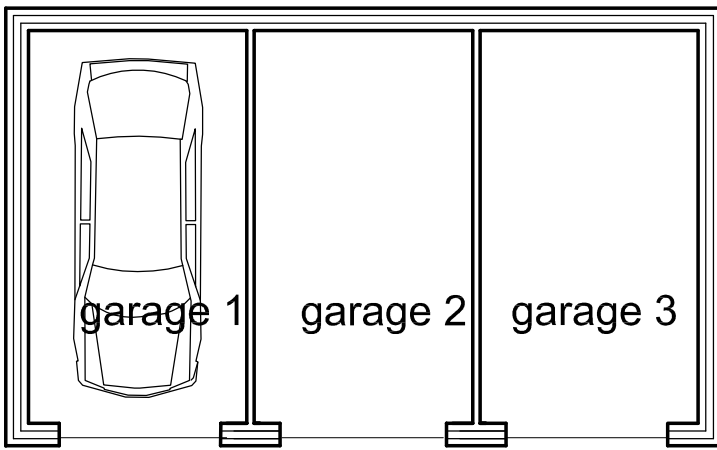

Floor Plan

Proposed Garages.

Proposed Development.
Land off Crescent Road
Hadley Telford

scale 1:100@A4
Jan 31.2017
Drg No 5