


Copyright of this drawing is vested in Khoury Architects and must not be copied or reproduced without consent. Only figured dimensions are to be taken from this drawing. All dimensions are in millimetres unless noted otherwise. All contractors must visit the site and be responsible for taking and checking all dimensions relative to their work.

Khoury Architects are to be notified immediately of any variation between drawings and site conditions.


Notes:



 Site Boundary Line

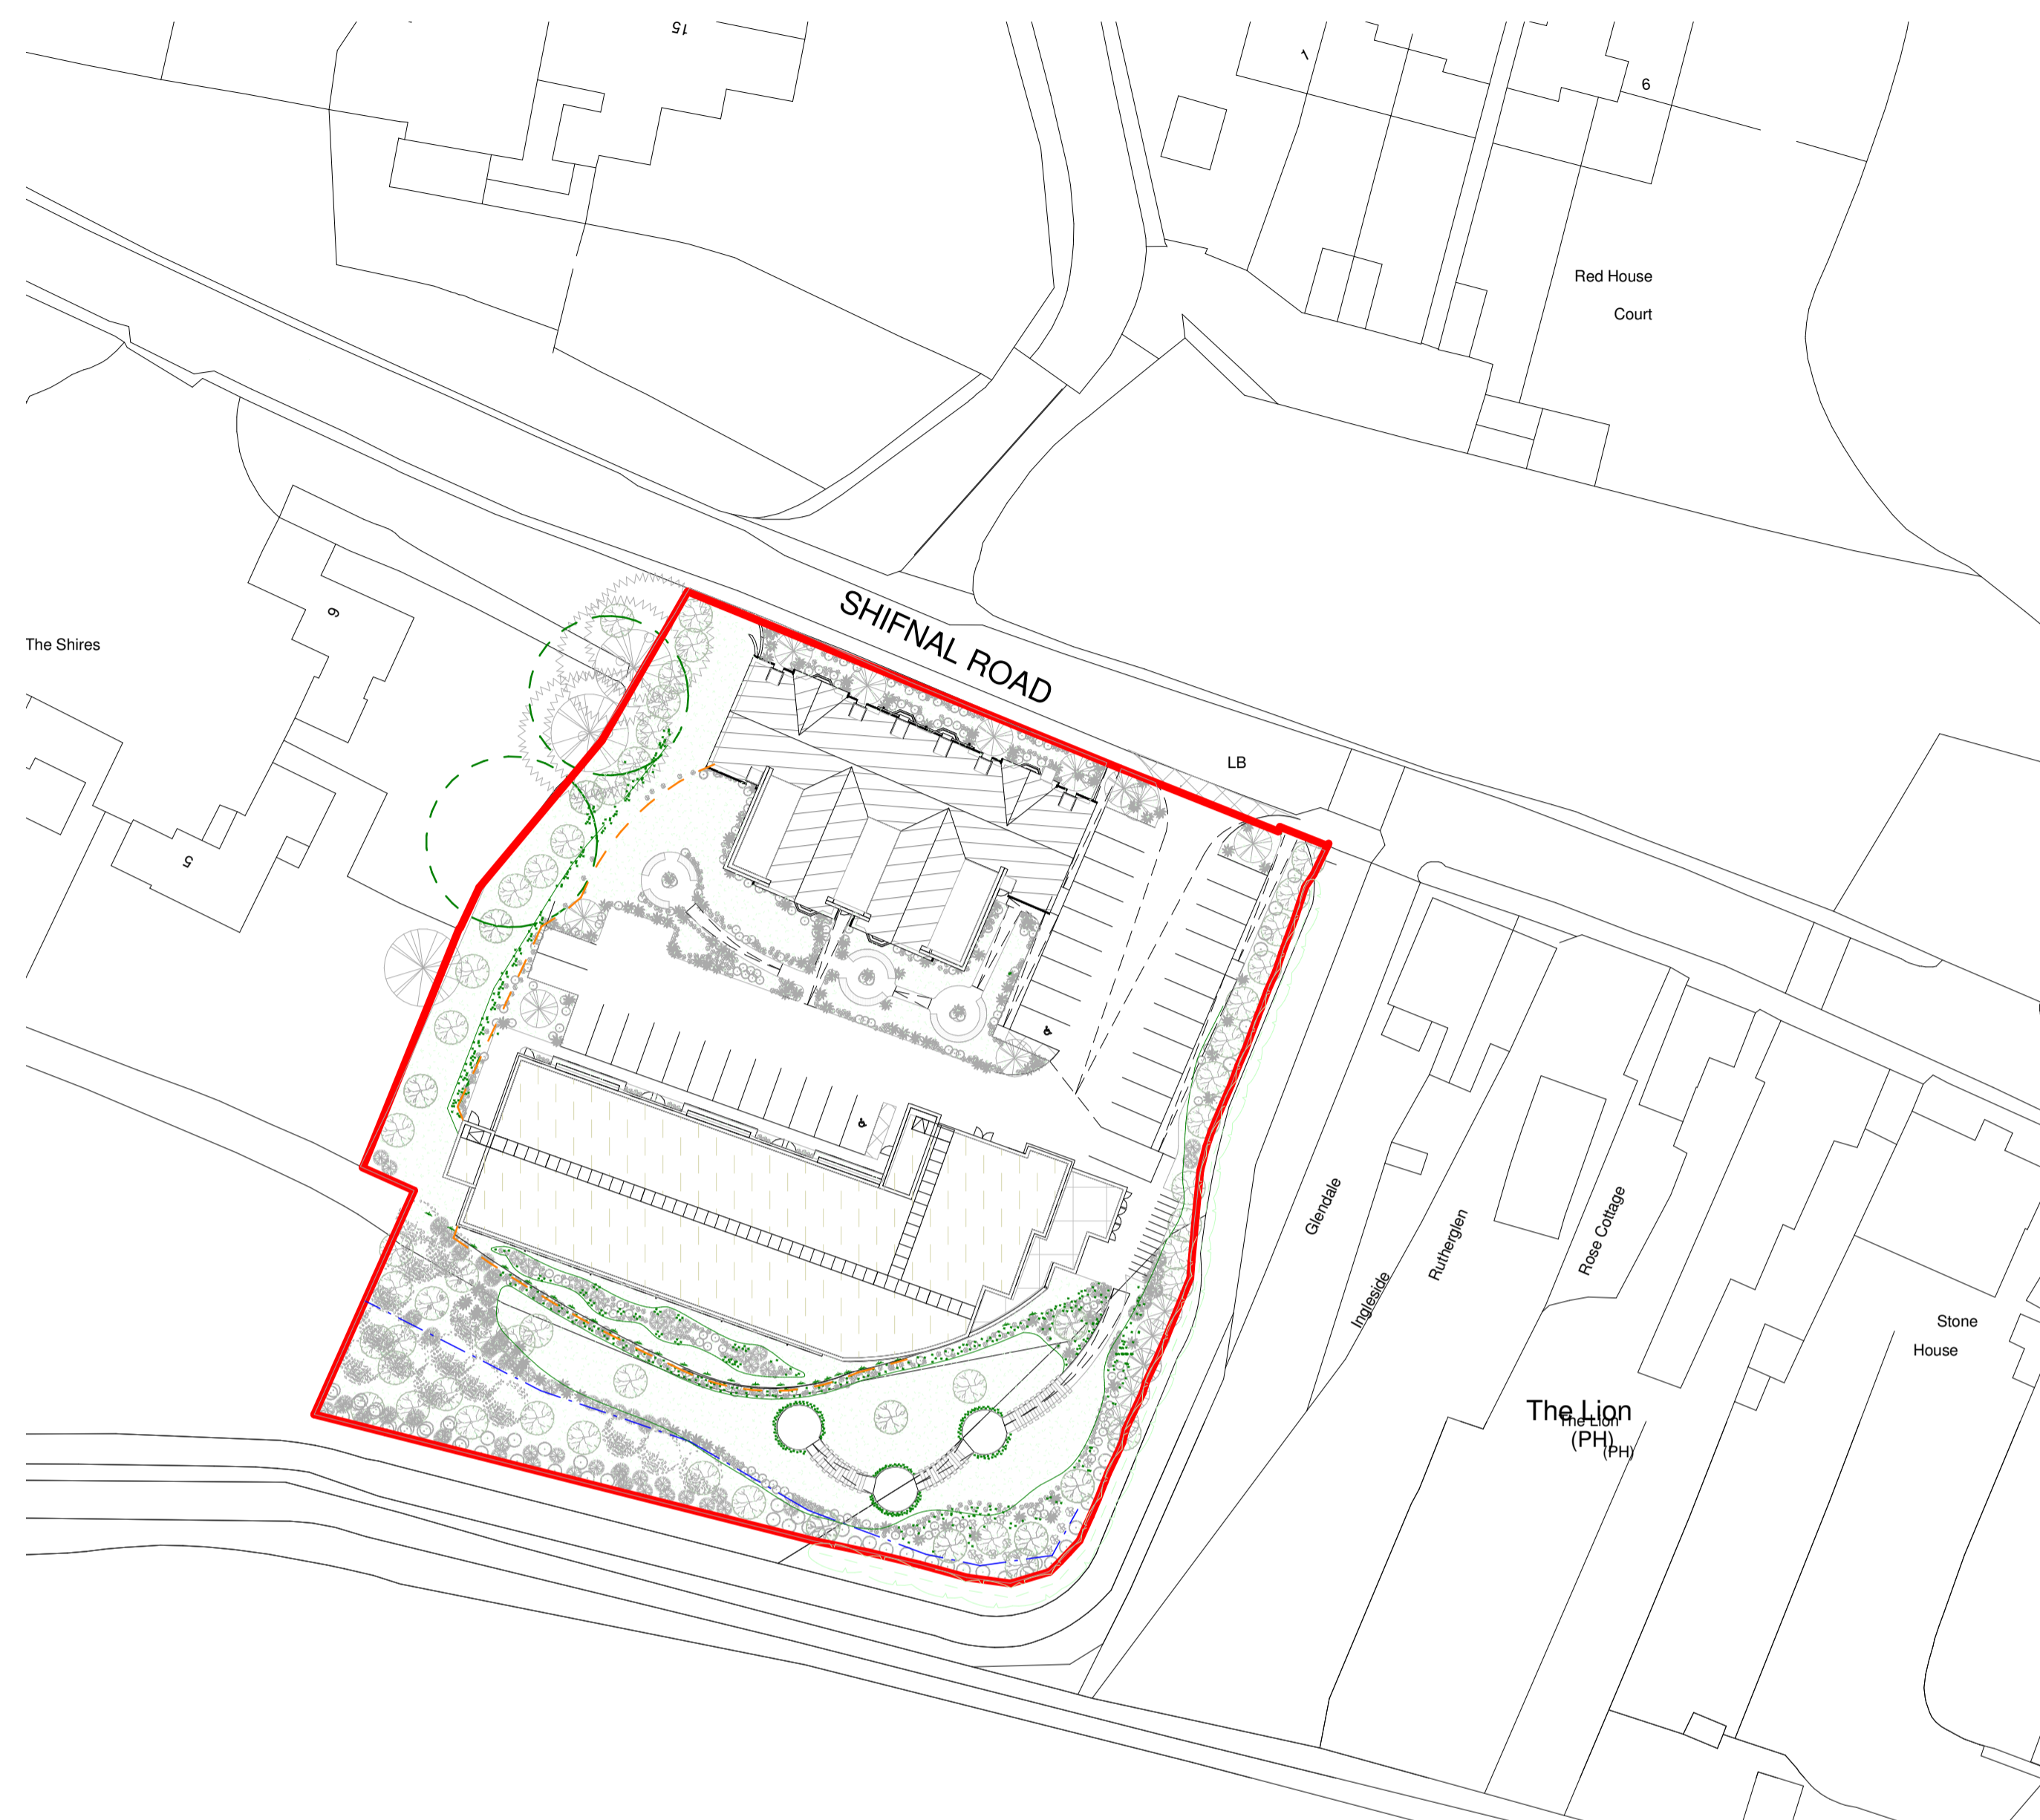

**Site Plan**  
1 : 500

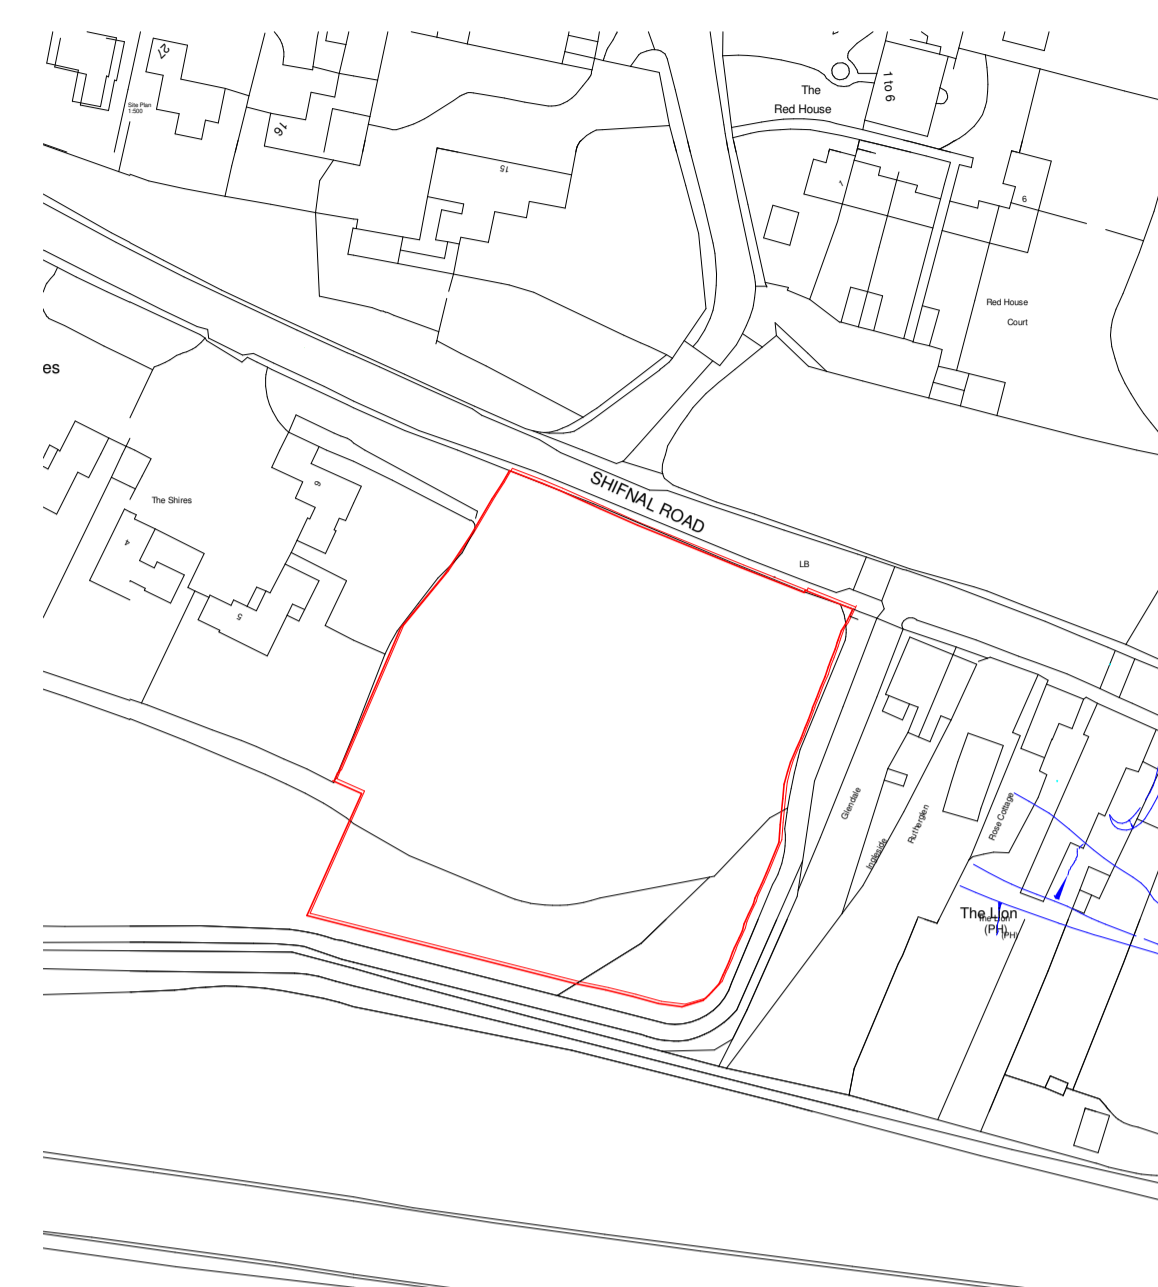

**Location Plan**  
1 : 1250

C	01/06/2017	Apartment design amended	VG
B	16/04/2017	C.H. design amended	VG
A	09/09/2016	OS update	VG
/	02/09/2016	First Issue	VG

**PLANNING**



42 New Road  
Stourbridge  
DY8 1PA

T 01384 395959

E [info@khouryarchitects.co.uk](mailto:info@khouryarchitects.co.uk)  
W [www.khouryarchitects.co.uk](http://www.khouryarchitects.co.uk)

**Client**  
Millhouse  
**Address**  
Shifnal Road, Telford, TF2 9NN

**Title**  
Site and Location Plan

Drawn: VG Date: 09/02/16 Scale: As indicated @A1  
Checked: DP

Drawing Number: 186-P01-101C