







Notes:

Key:

- Site Boundary Line
-  N
-  Stadium Roof
-  Flat Roof with Paver Finish
-  Roof Tiles
-  Flat Roof

   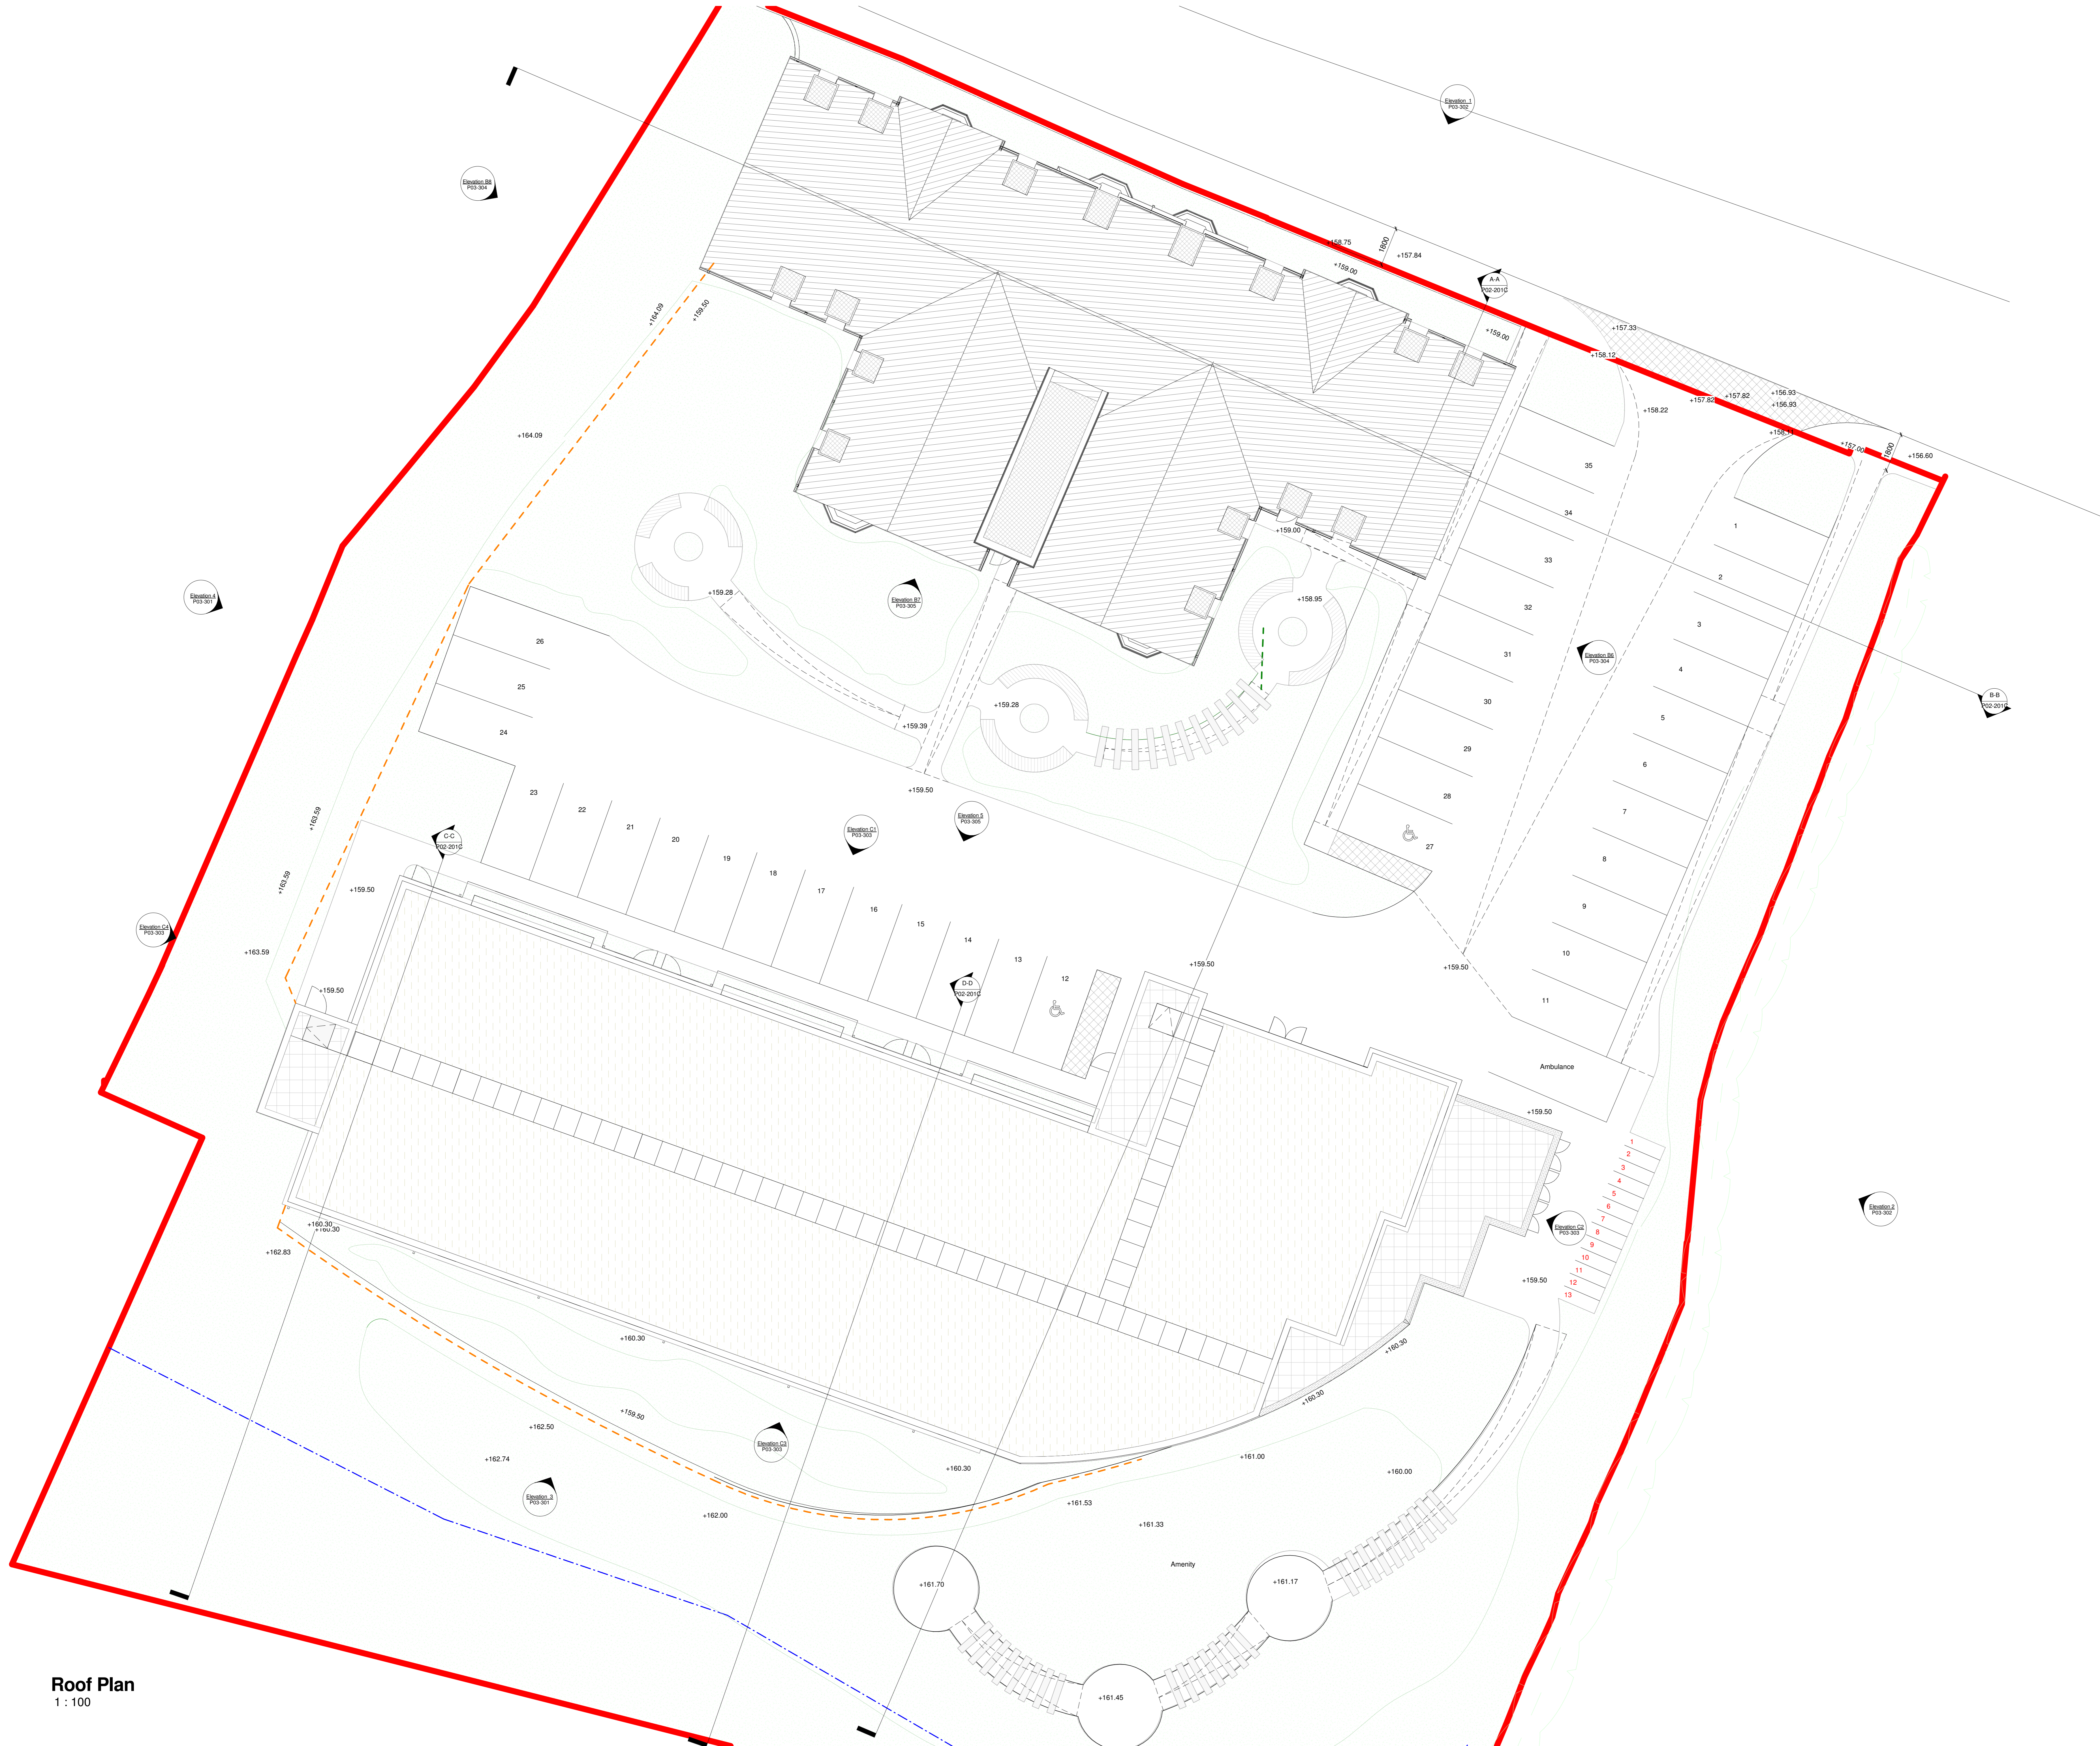

F	18/04/2017	C.H Design Amended	VG
E	04/04/2017	Design Amended	VG
D	20/02/2017	Design Amend	VG
C	26/01/2017	Design Amend	VG
B	13/12/2016	Design Amend	VG
A	09/09/2016	Scale Amend	VG
/	02/09/2016	First Issue	VG

PLANNING



42 New Road
Stourbridge
DY8 1PA
T 01384395959

E info@khouryarchitects.co.uk
W www.khouryarchitects.co.uk

Client
Millhouse
Address
Shifnal Road, Telford, TF2 9NN

Title
Proposed Roof Plan

Drawn: VSL Date: 08/01/16 Scale: 1:100@A0
Checked: AK

Drawing Number: **186-P01-105F**

Roof Plan
1:100