


Notes
 © This drawing is the copyright of the Architects and may not be reproduced or used except by written permission. Figured dimensions to have precedence over scaling. Read this drawing in conjunction with the specification. Check site dimensions prior to fabrication, etc. Refer any discrepancies found to the Architect. Whether specifically stated or not, all work is to comply with: The Building Regulations. The requirements of the NHBC/Zurich. The client's General Development Brief.



SCHEDULE OF ACCOMMODATION			
	Area(ft ²)	N ^o	Total Area (m ²)
Houses:			
A type - 4 bed, 7person, Integral	1185	3	3555
B type - 4 bed, 8 person	1360	2	2720
C type - 4 bed, 8 person	1370	1	1370
Total		6	7,645

Site Area (acre)	0.79
Site Area (ha)	0.319

- Site Boundary/Gross area
- Proposed new tree planting

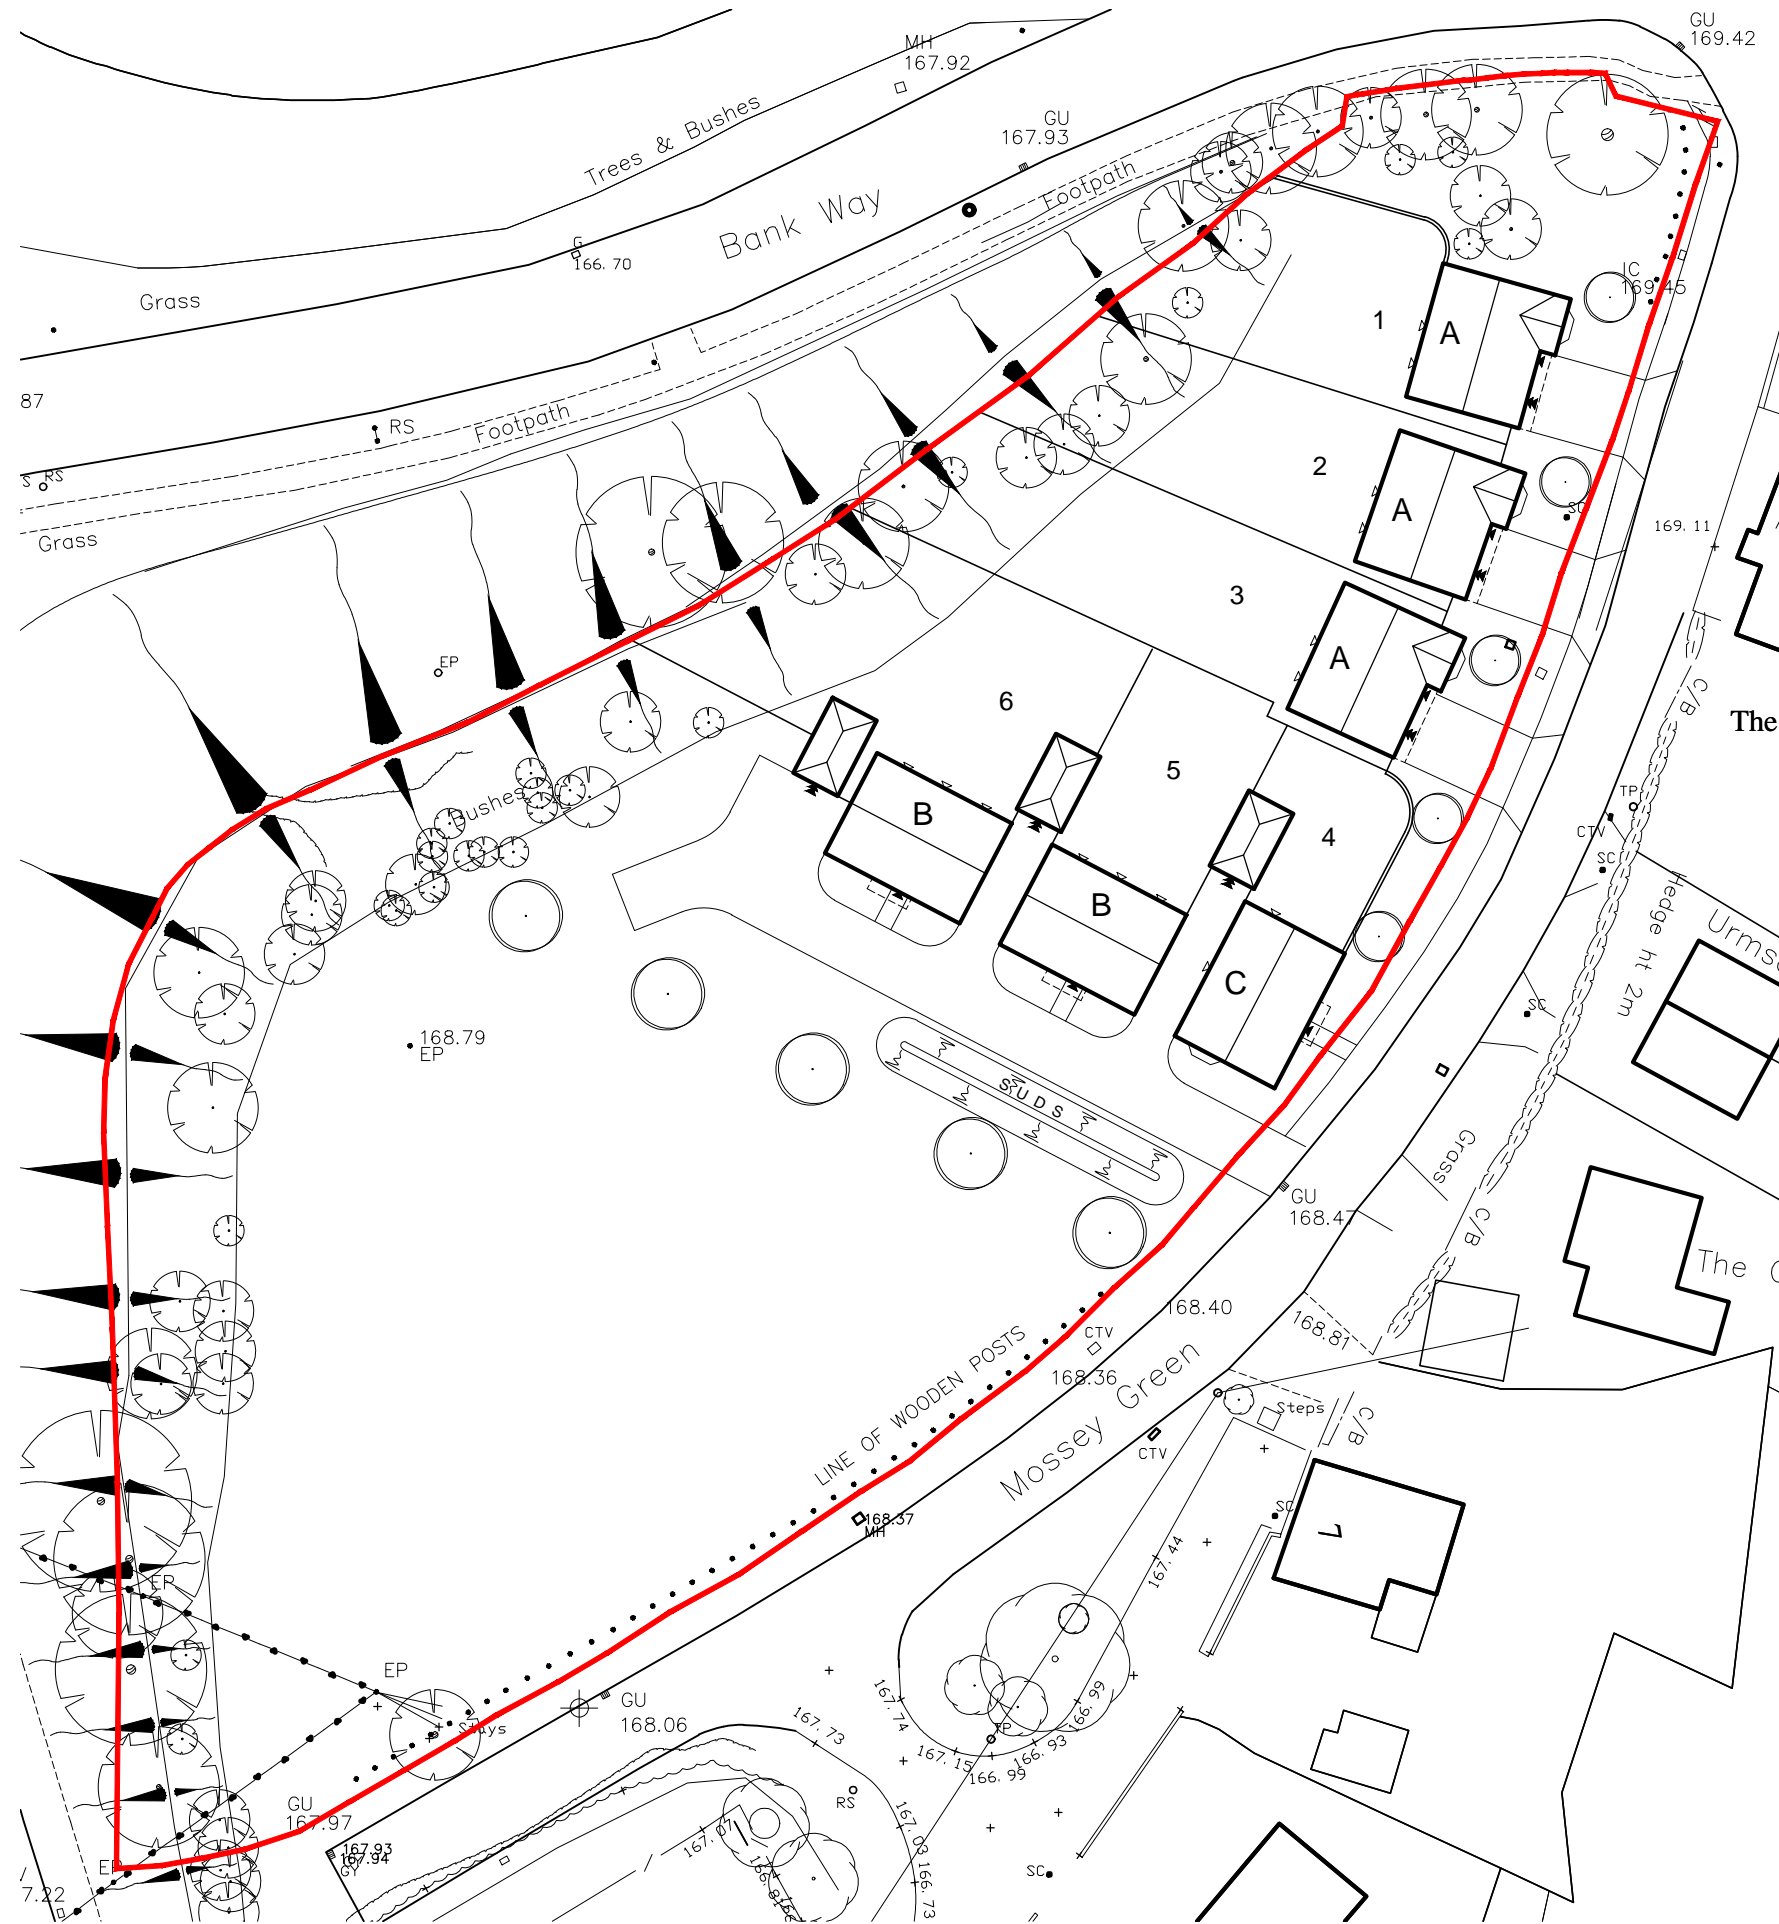

Proposed Site Plan
 1:500



Location Plan
 1:2500

REV	DATE	AMENDMENT	by
CLIENT PLATT • KING • DAVIES			
JOB TITLE MOSSEY GREEN TELFORD			
DRAWING LOCATION PLAN & PROPOSED SITE PLAN			
SCALE	VARIOUS@A3	DATE	JAN 2017
JOB NO	1303		
DWG NO	P02	REV	