





FRONT ELEVATION
SCALE 1:100

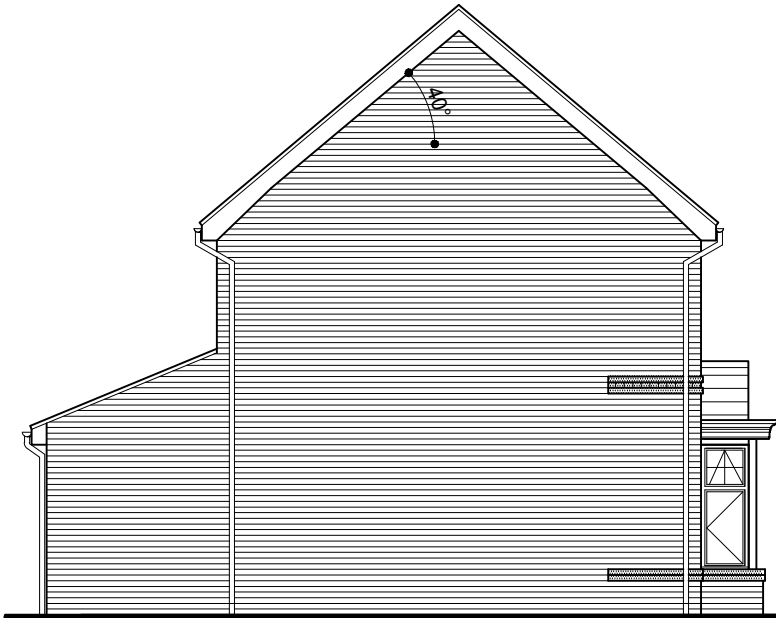


SIDE ELEVATION
SCALE 1:100

The Ashbourne	
Old Ref :	-
Gross Area :	991 sqft
Ground Floor :	476 sqft
First Floor :	515 sqft
Second Floor :	N/A
Circulation :	121 sqft
Net to Gross	14 %
All Areas and dimensions are taken to STRUCTURAL FINISH.	

 

REAR ELEVATION
SCALE 1:100

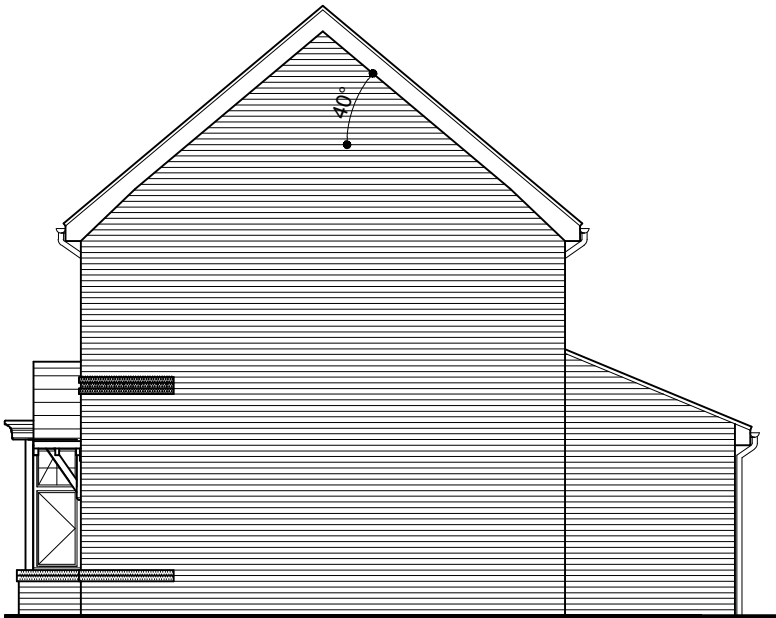

SIDE ELEVATION
SCALE 1:100

B	04.09.15	ABC	Updated to latest working drawing pack	
A	05.09.14	SAH	Garage door replaced with personnel door.	
Rev	Date	By	Description	Chk'd

The Ashbourne

(991sqft)



COUNTRYSIDE
Places People Love

Countryside Properties (UK) Limited
Regeneration North
600 Lakeside Drive
Centre Park
Warrington WA1 1RW
Tel: 01925 248900 Fax: 01925 248901
www.countryside-properties.com

site: **Countryside Properties
Regeneration North
2014 Range**

title: **The Ashbourne
Elevation 6.0 - Brick Elevation**



FS 53054 ISO 9001:2008
EMS 61920 ISO 14001:2004

drawing no: **ASHB(14)-6.0**

sheet no: **Sheet 1 of 1**

revision: **B**

drawn by: **GWP**

checked: **Oct 2013**

scale: **1:100**

date: **-**