



FRONT ELEVATION

Scale 1:100



SIDE ELEVATION

Scale 1:100



REAR ELEVATION


Scale 1:100




SIDE ELEVATION

Scale 1:100

The New Stamford	
Old Ref :	Stamford
Gross Area :	915 sqft
Ground Floor :	435 sqft
First Floor :	246 sqft
Second Floor :	234 sqft
Circulation :	111 sqft
Net to Gross	12 %
All Areas and dimensions are taken to STRUCTURAL FINISH.	

 

SCALE BAR 1:100

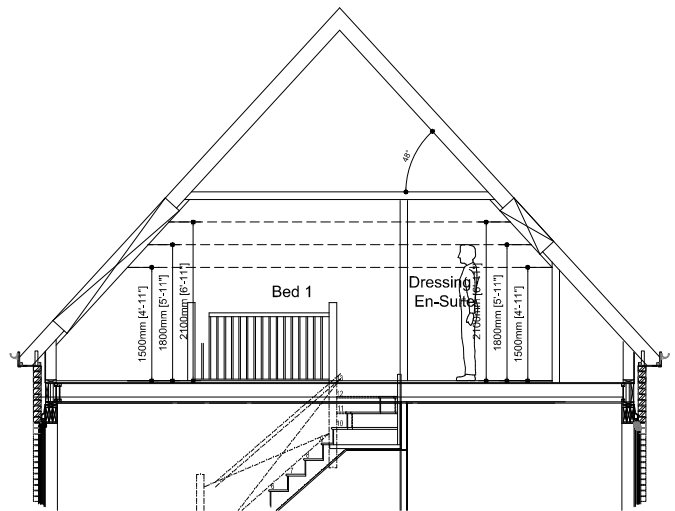

TYPICAL SECTION THRO' ROOM-IN-ROOF

Scale 1:100

The New Stamford

(915sqft)

© This drawing is copyright of Countryside Properties (UK) Limited and must not be copied or reproduced in whole or in part, nor used in conjunction with any project without Countryside's written consent.



COUNTRYSIDE
Places People Love

Countryside Properties (UK) Limited
Regeneration North
600 Lakeside Drive
Centre Park
Warrington WA1 1RW
Tel: 01925 248900 Fax: 01925 248901
www.countryside-properties.com

site: **Countryside Properties
Regeneration North
2014 Range**

title: **The New Stamford
6.0 Elevations (Brick)**



FS 53054 ISO 9001:2008
EMS 61920 ISO 14001:2004

drawn by: **GWP**

checked:

scale: **1:100**
@A3

date: **June 2016**

drawing no: **NSTAM(14)-6.0**

sheet no: revision:

g:\1. p&d\2. standard housetypes\1. private\new stamford (915)\6. planning drawing\new stamford (915).dwg